

GENERAL NOTES:

- REF: (a) - Security Hoarding  
Main Door to Access Site
- REF: (b) - Ingress & Egress  
for Vehicles
- REF: (c) - Main Door to  
Access Site
- REF: (d) - Pedestrian  
Circulation
- REF: (e) - Scaffolding  
Locations
- REF: (f) - Construction  
Material Storage
- REF: (g) - Site Contractor  
Welfare area
- REF: (h) - 6 Yard Skip
- REF: (i) - Skip & Scaffolding  
Truck Tracking
- REF: (j) - Banks Man / Traffic  
Marshal
- REF: (k) - Scaffolding Rigid Vehicle
- REF: (l) - Loading & Unloading  
Area
- REF: (m) - Contractors Path  
to Transport Materials from  
Rear Right of Way on Foot  
to Front Door of the Building  
Site

A	Issue For Approval	01/21
No	Revision / Issue	Date

Site :  
59a Chislehurst Road,  
Chislehurst,  
BR7 5NP


Project Title :  
Planning Application to Create  
2X (2-Bed Flats) & Internal  
Configuration Under Full Planning  
Application

Client :  
REY ENTERPRISES LTD  
59a Chislehurst Road,  
Chislehurst,  
BR7 5NP

Do not scale from this drawing. The information may be suitable for discussion purposes and for obtaining Planning Approval Only. This drawing is NOT for construction purposes and should not be relied upon for any other works. This drawing is copyright and may not be copied or altered in any way except by way of written permission from the designers.

Copyright 2020 - 2023

Project Ref No : ABP-CRC59A-01	Sheet No : <b>CMP-1</b>
Date : January 2021	Drawn By : ABP
Scale : 1:100 @ A-3	

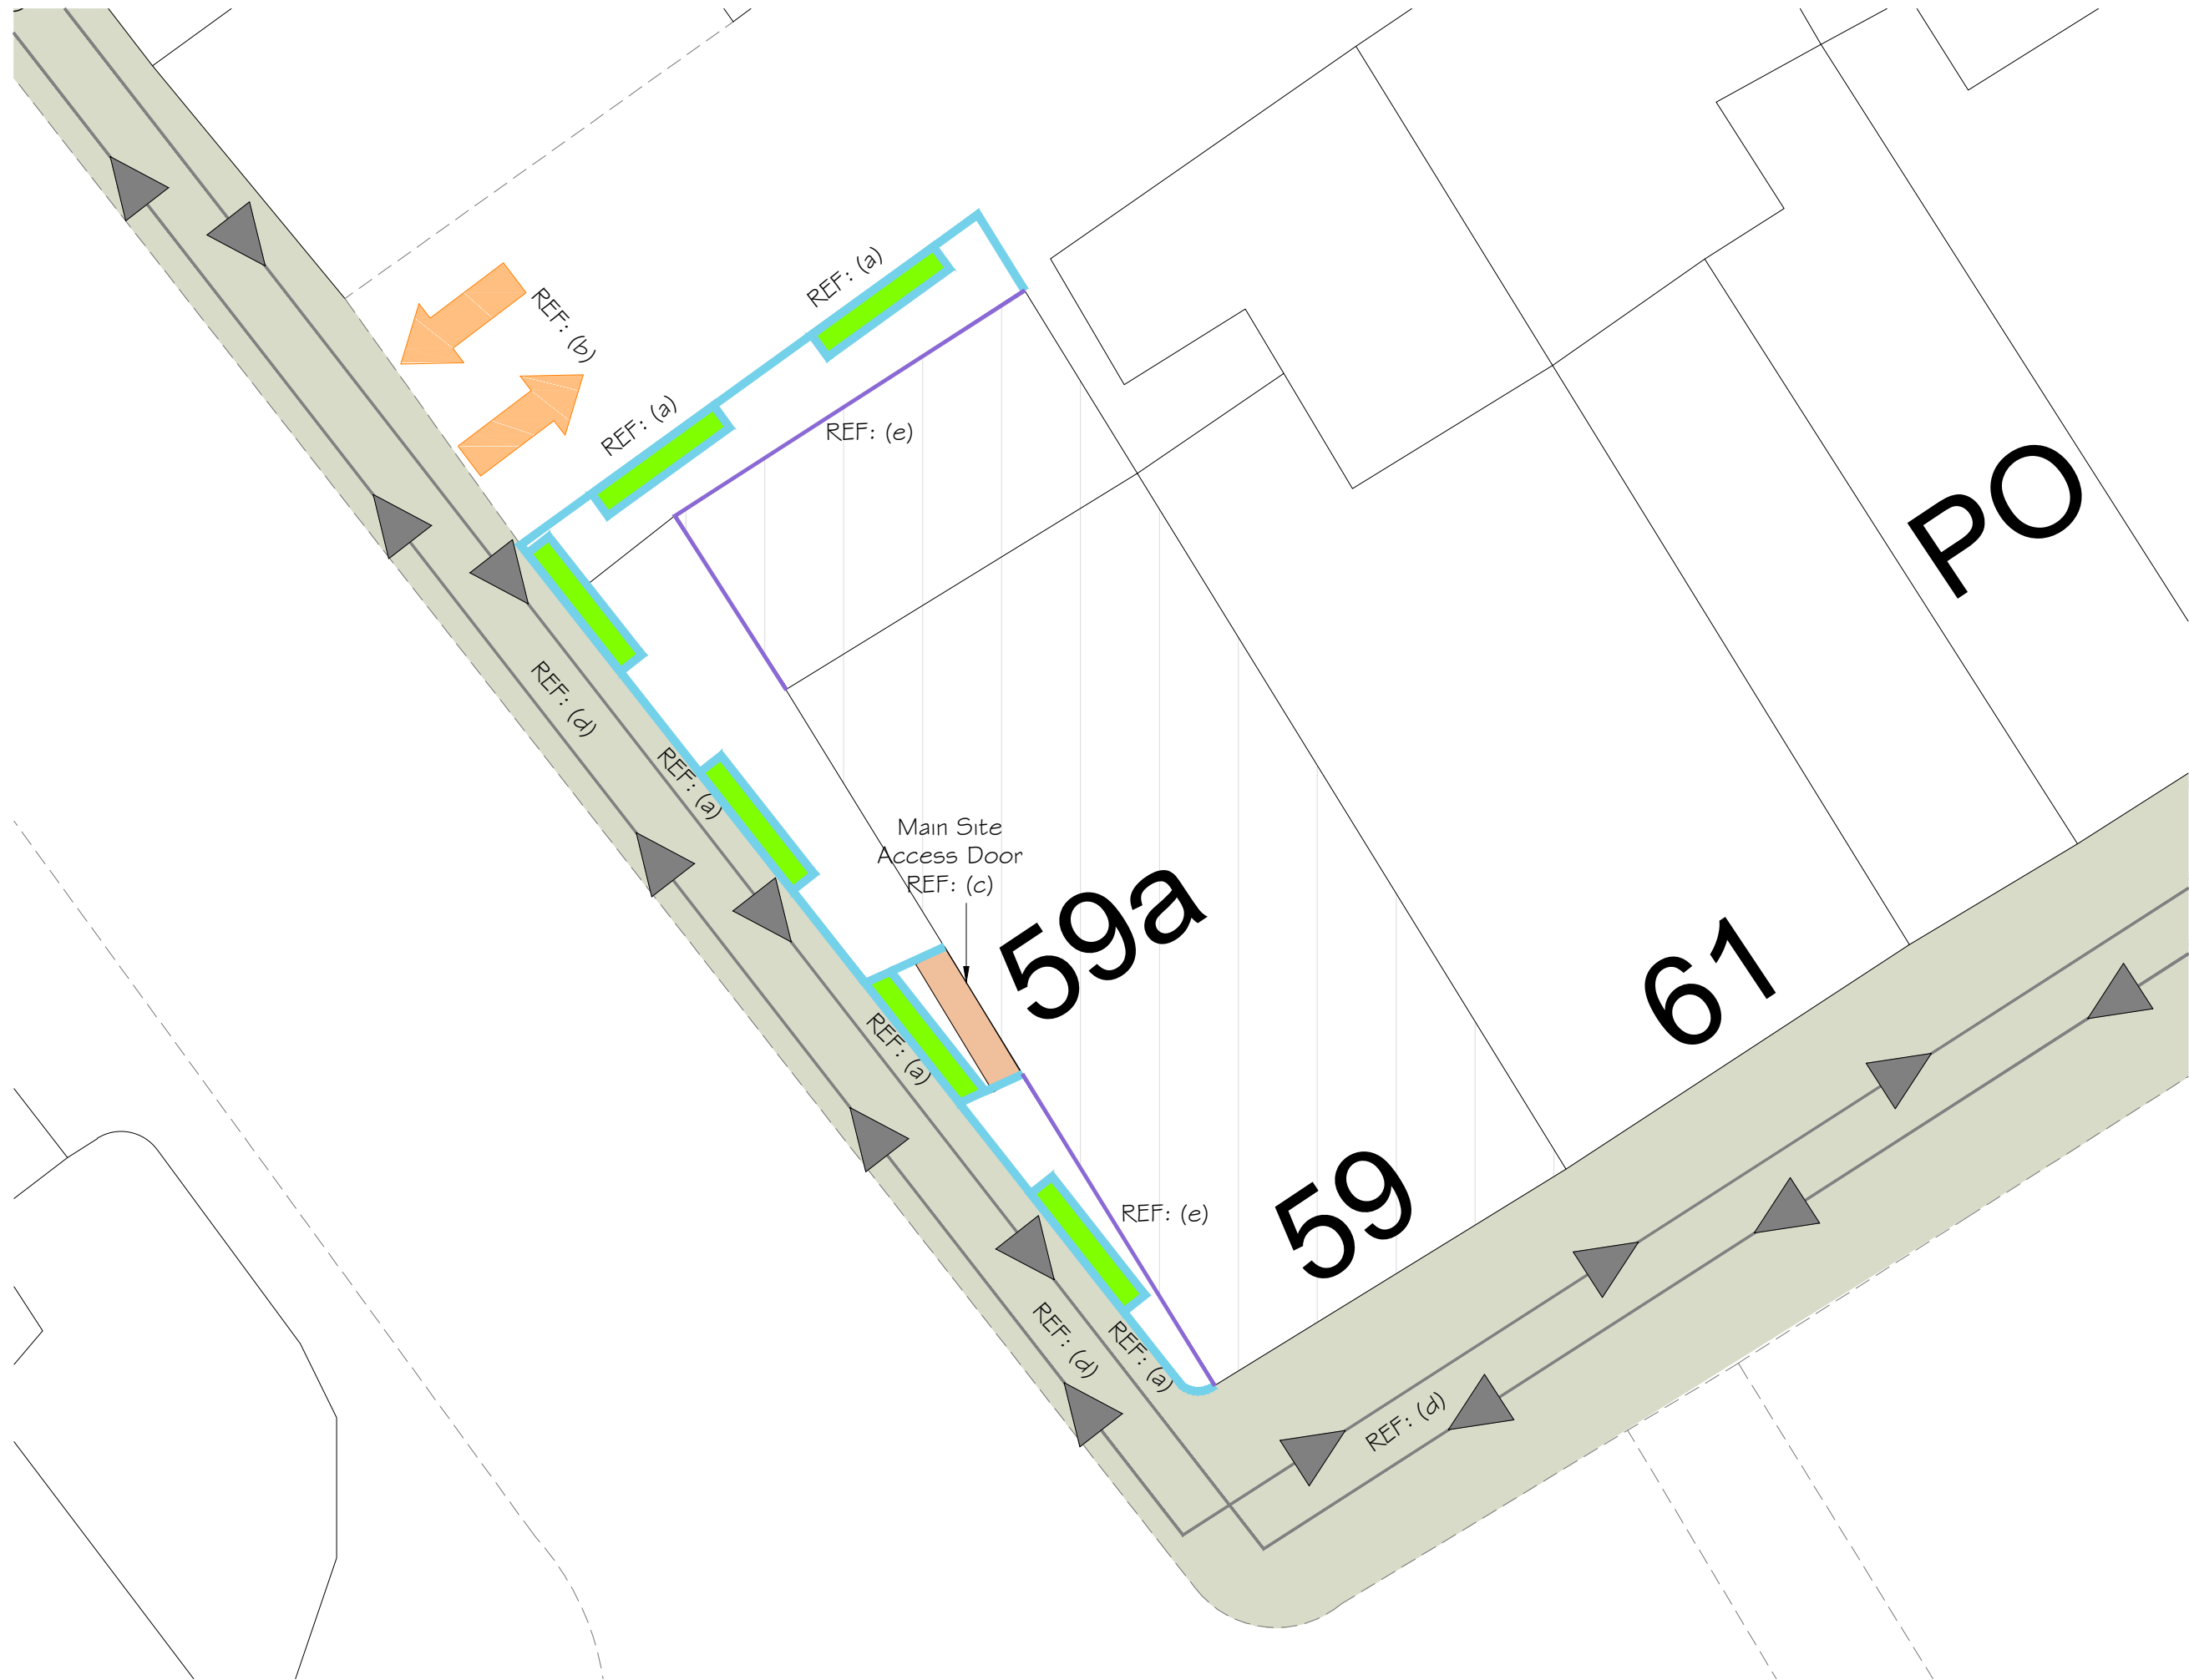

SCALE: 1:100