


N

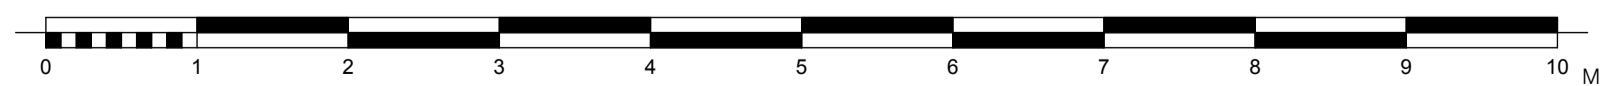

Proposed Ground Floor		Date 18/01/2021
22 Manor Way Guildford Surrey GU2 7RN		Rev: D
For: Mr & Mrs Empringham	Scale: 1:50@A1	
Peter Ford Associates Ltd	PL/101	