
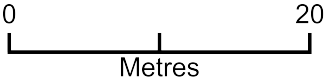


Garden Outbuilding

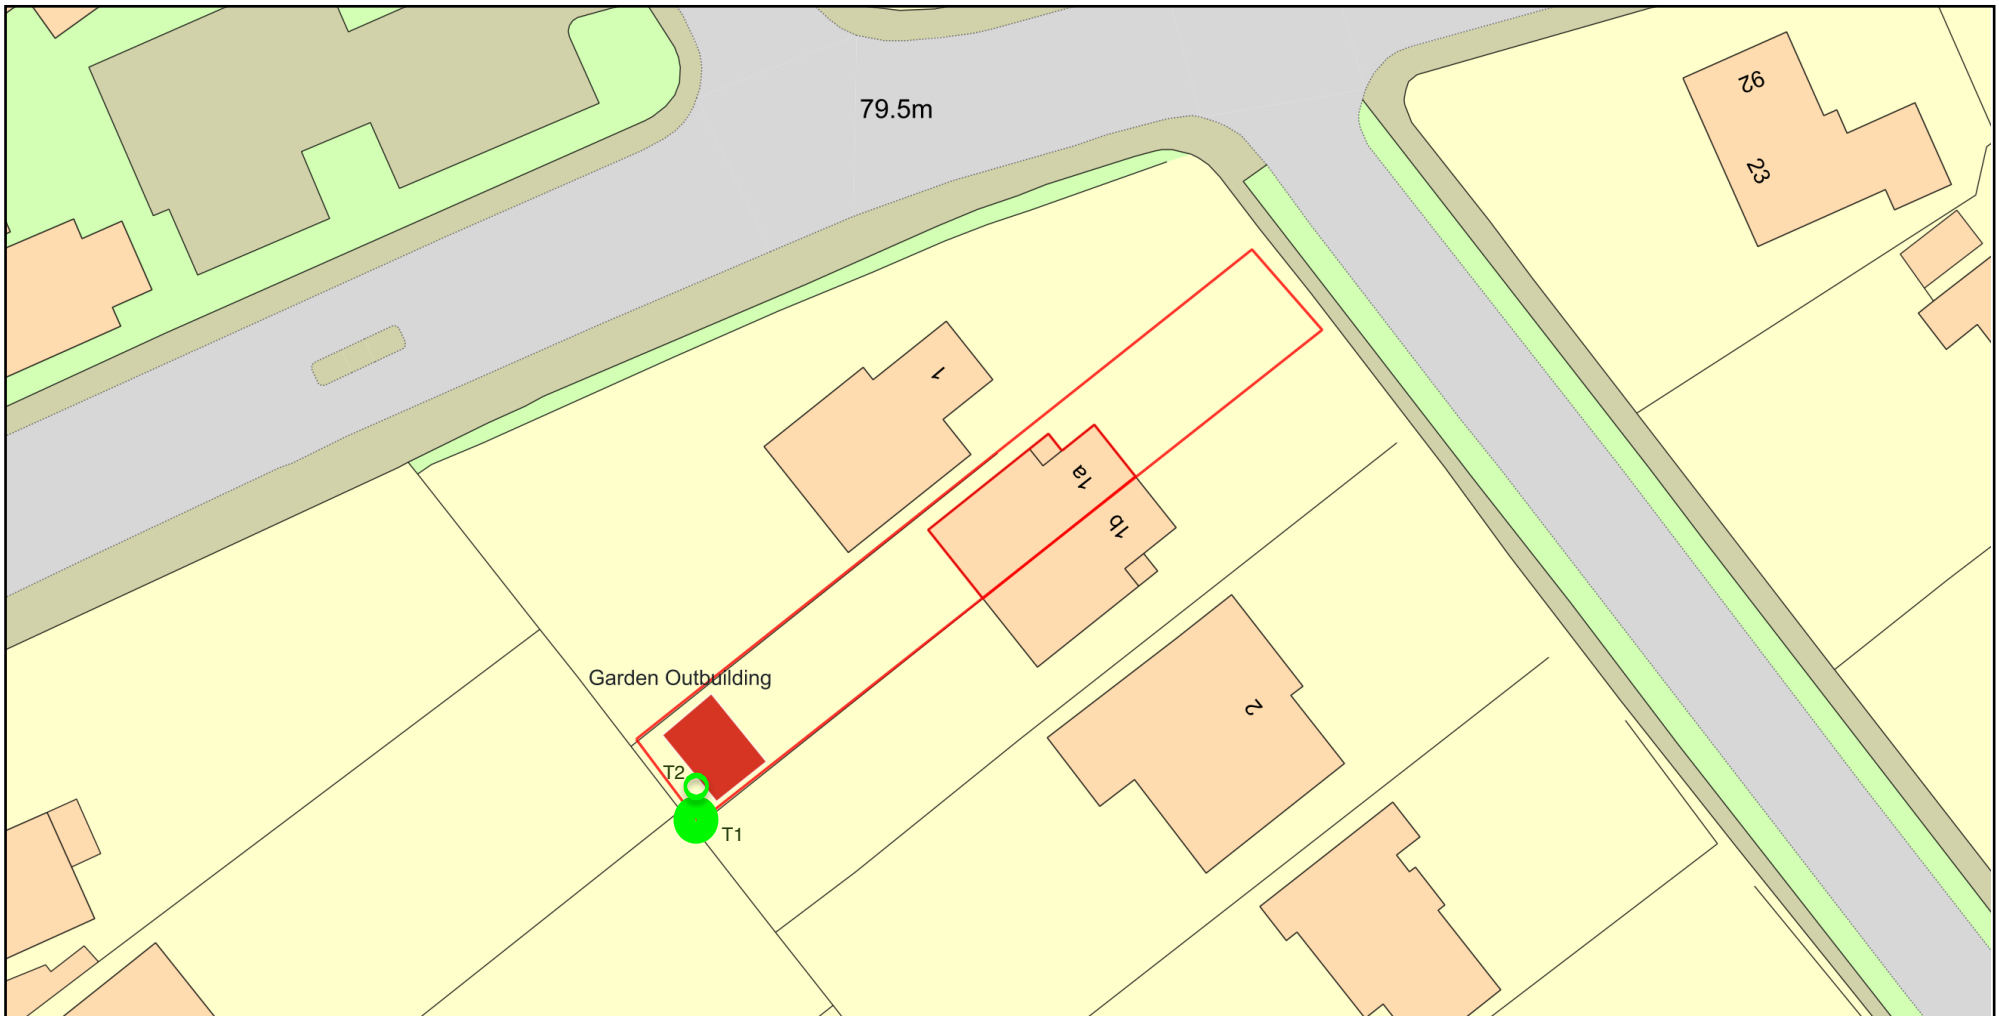

Plan Produced for: Rebecca Turrell

Date Produced: 01 Jan 2021

Plan Reference Number: TQRQM21001202117979

Scale: 1:500 @ A4

© Crown copyright and database rights 2019 OS 100042766