


PROPOSED FRONT ELEVATION

PROPOSED SIDE ELEVATION

PROPOSED REAR ELEVATION

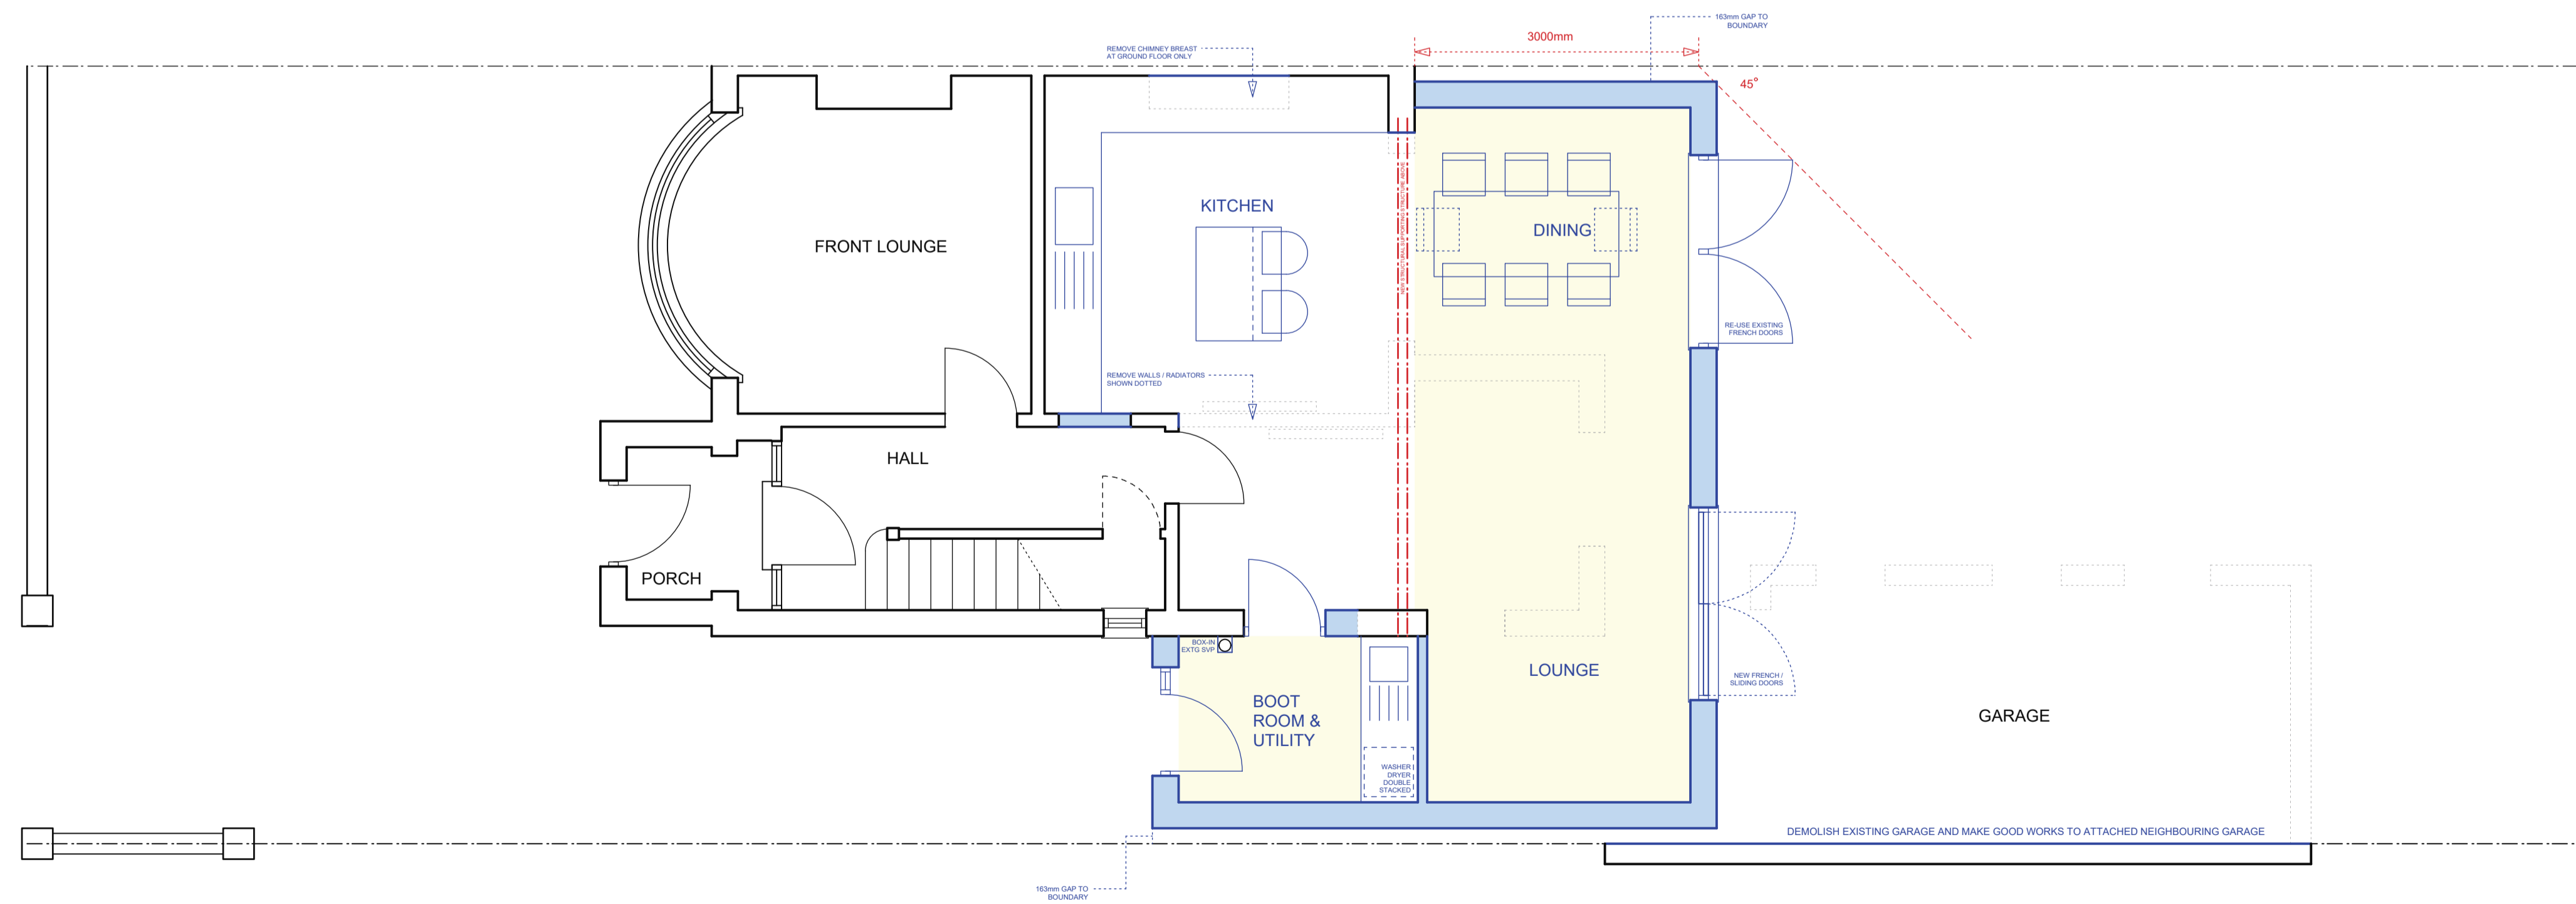

PROPOSED GROUND FLOOR PLAN

REVISION

REV A: WIDTH OF EXTENSION INCREASED, KITCHEN MOVED, KITCHEN WINDOW CHANGED TO FRENCH/SLIDING DOOR
NOV 2020

**24 RUSHYFIELD CRESCENT
ROMILEY
CHESHIRE**

TITLE
GENERAL ARRANGEMENT
AS PROPOSED

DRAWN	DATE	CHK'D	SCALE
DAL	NOV 2020		1:50 @A1

00-00	00-02	A
-------	-------	---