


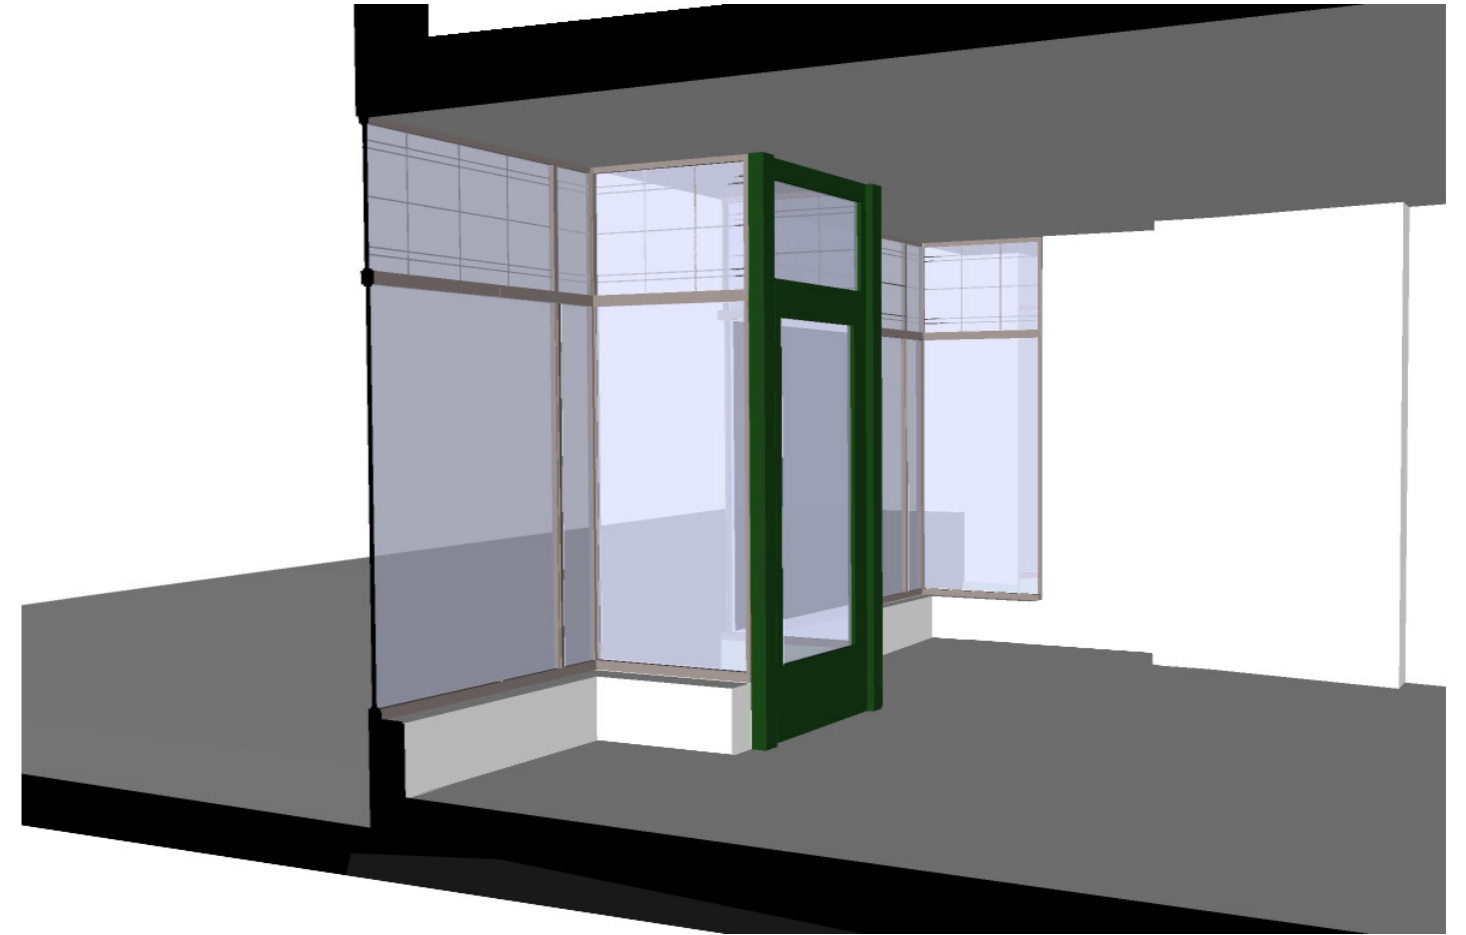

PROPOSED SHOPFRONT: 3D SECTION



PROPOSED SHOPFRONT: 3D SECTION

<p>project</p> <p>No. 27 Cheap St, Sherborne, DT9 3PU</p>	<p>client</p> <p>Matthews Properties Ltd</p>	<p>drawing title</p> <p>Proposed Shopfront: 3D Sectional Views</p>	<p>no.</p> <p>1922 - 12</p>	<p>scale</p> <p>Not to scale</p>	<p>angel architecture</p> <p>PLANNING APPLICATION DRAWINGS</p>	<p>design</p>	<p>interiors</p>
---	--	---	-----------------------------	----------------------------------	--	---------------	------------------