


St Mary's Cottage
27 Clay Lane, Beaminster DT8 3BX

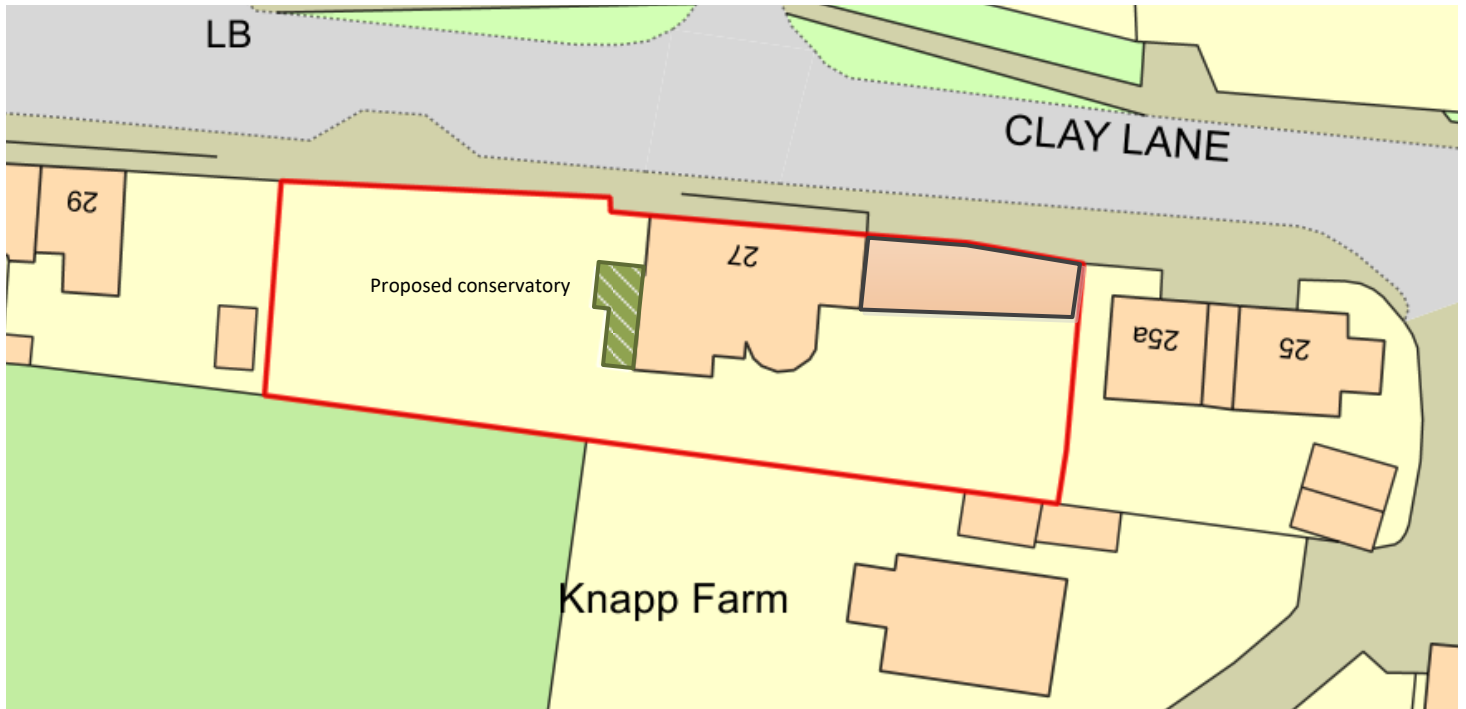

Present block plan
Showing proposed
conservatory