



LOCATION PLAN
Scale 1:1250

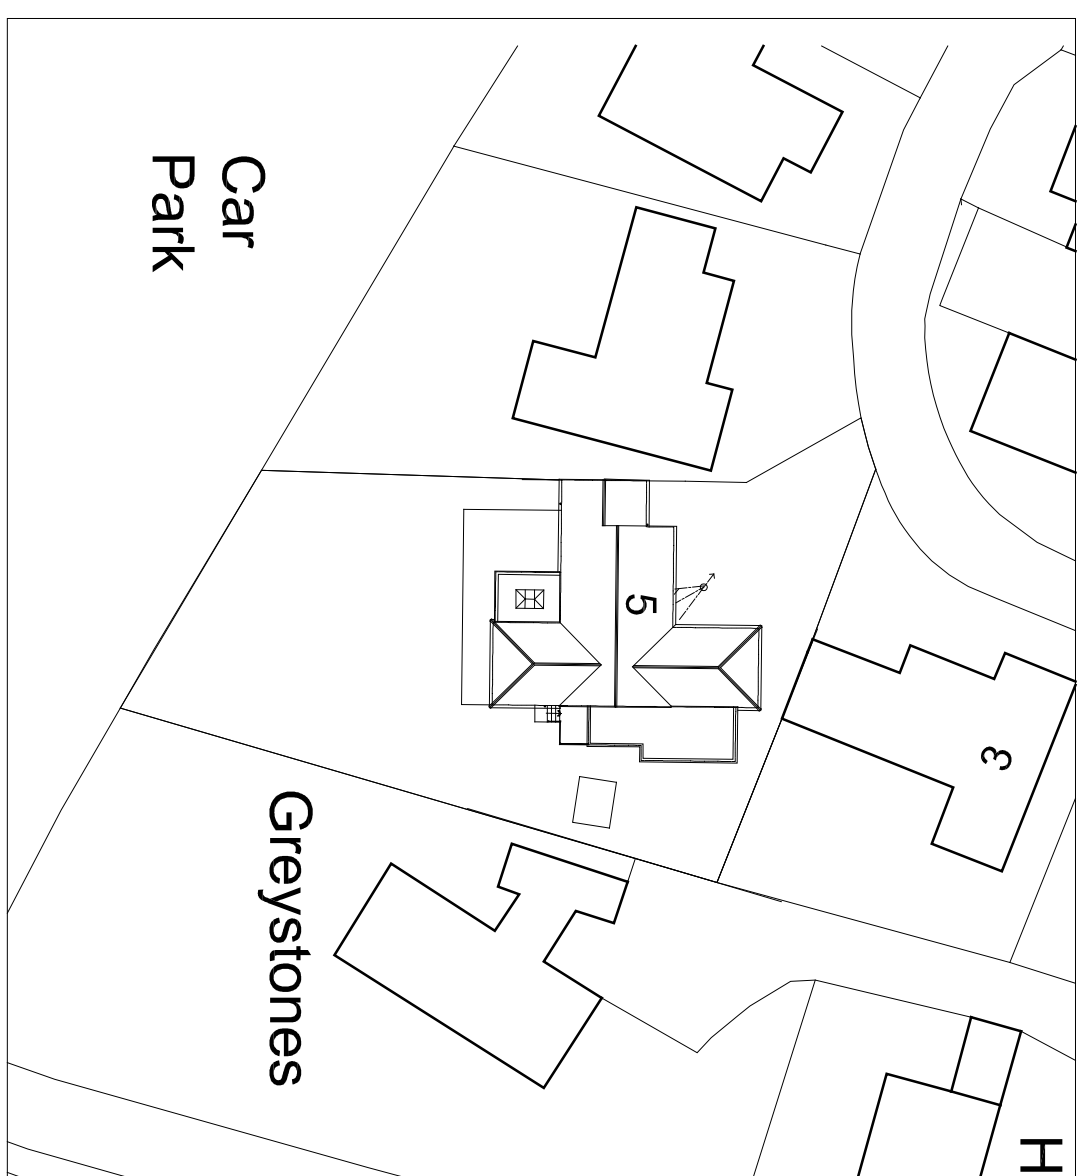

BLOCK PLAN
Scale 1:500

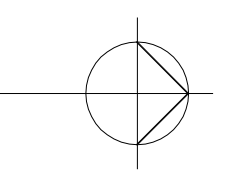

Robbie Roskell Architectural & Building Consultants Ltd
 101308 841095, 1 office@rabco.co.uk | www.rabco.co.uk
 Unit 3 Whitehall Yard, Hogshill Street, Beaminster, Dorset DT8 3AE

PROPOSED ALTERATIONS

at
 5 HAMMONDS MEAD,
 CHARMOUTH, DORSET, DT6 6QX
 for
 MR & MRS A GORDON-WRIGHT

BLOCK/ROOF & LOCATION PLANS

Scale	Date	Drawn by
As stated @ A3	DEC 2020	SPL
20/111/01		Rev