




- Proposed Area of Extension 965.55m²

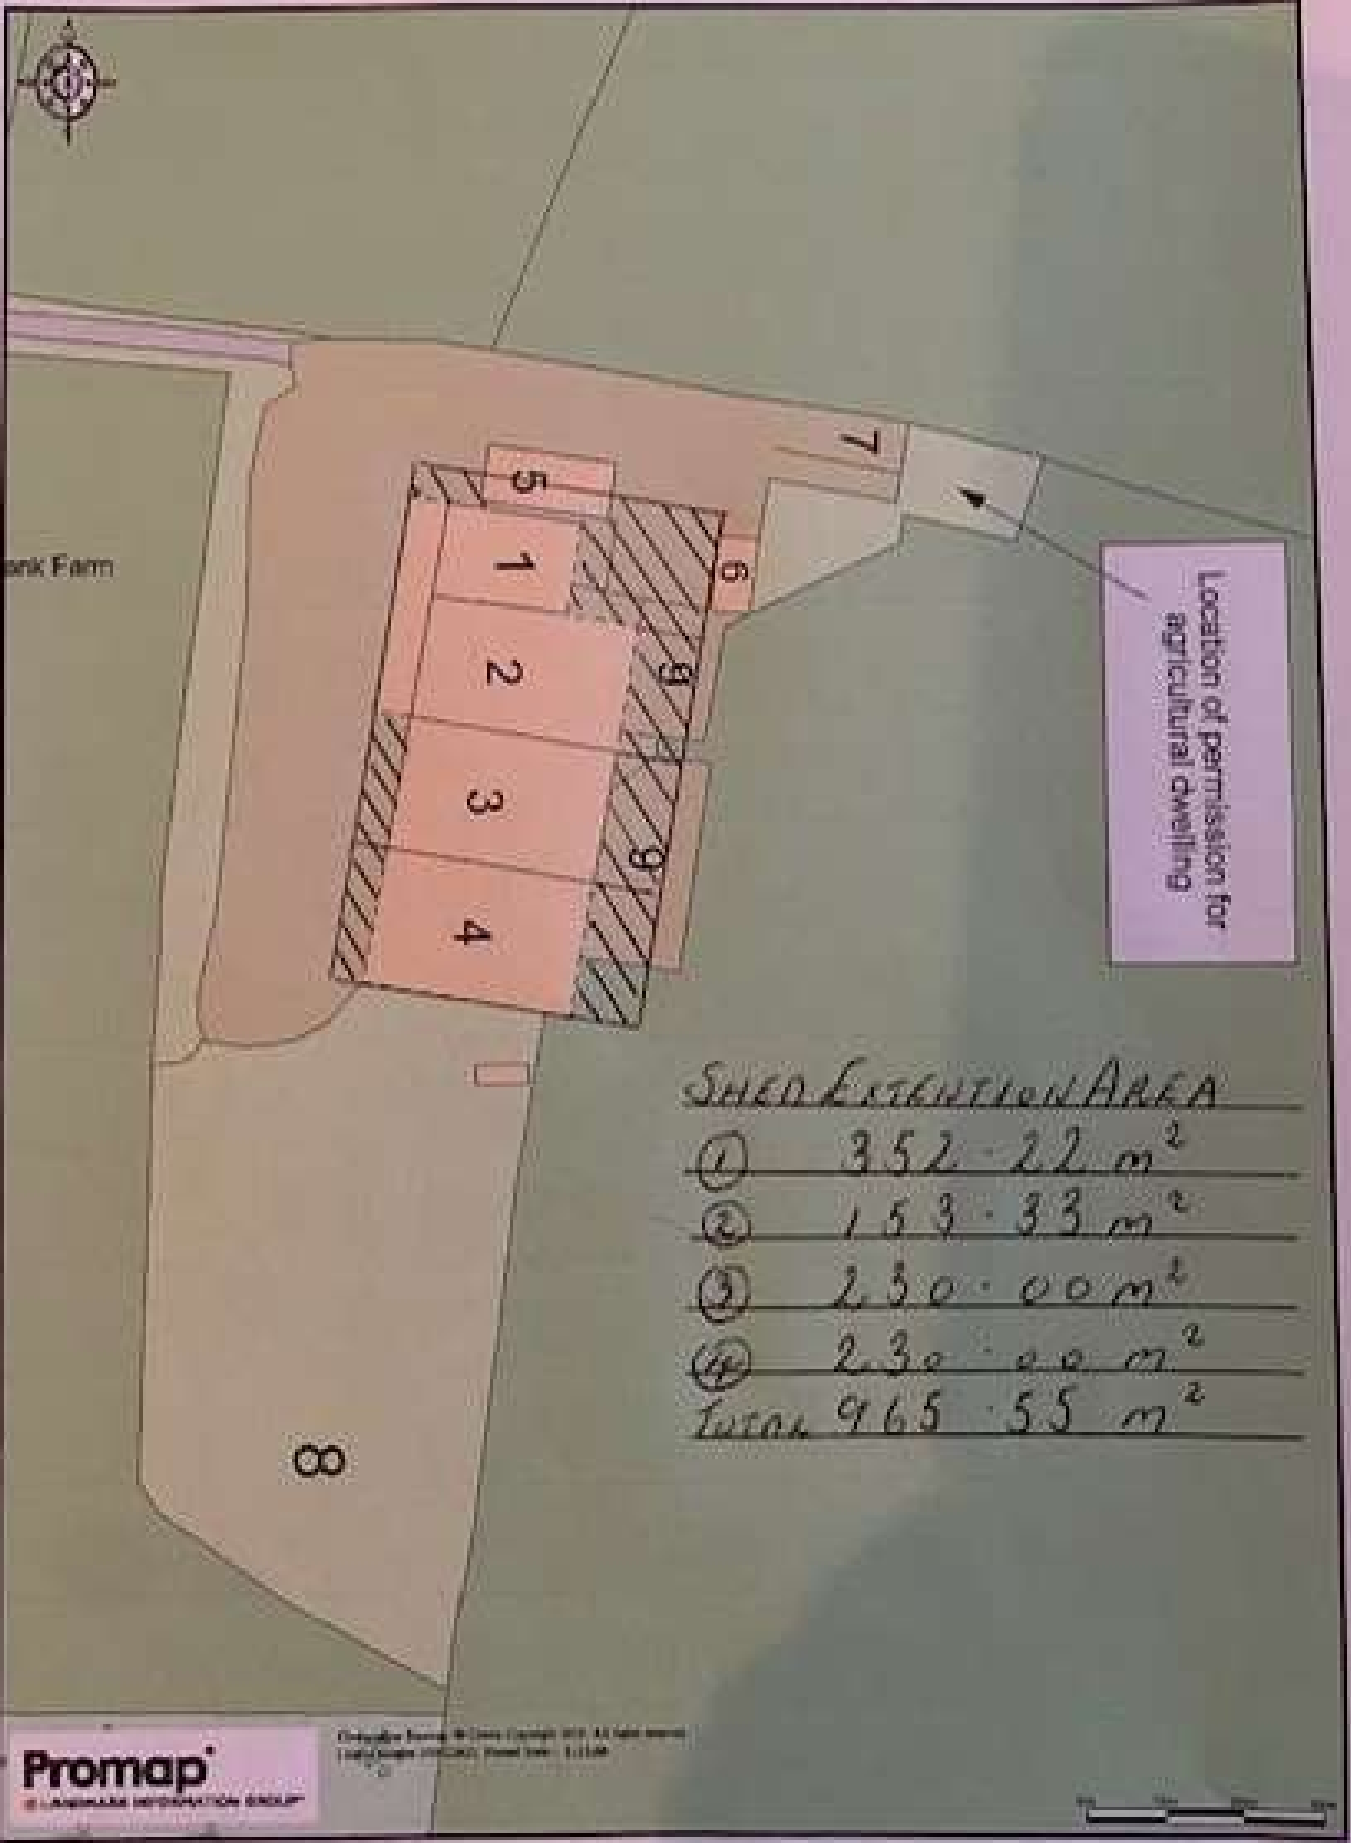

Location of permission for agricultural dwelling

SHEED EXTENSION AREA

①	352.22 m ²
②	153.33 m ²
③	230.00 m ²
④	230.00 m ²
Total	965.55 m²

NOT TO SCALE FOR IDENTIFICATION ONLY