


*Existing Buildings Layout*

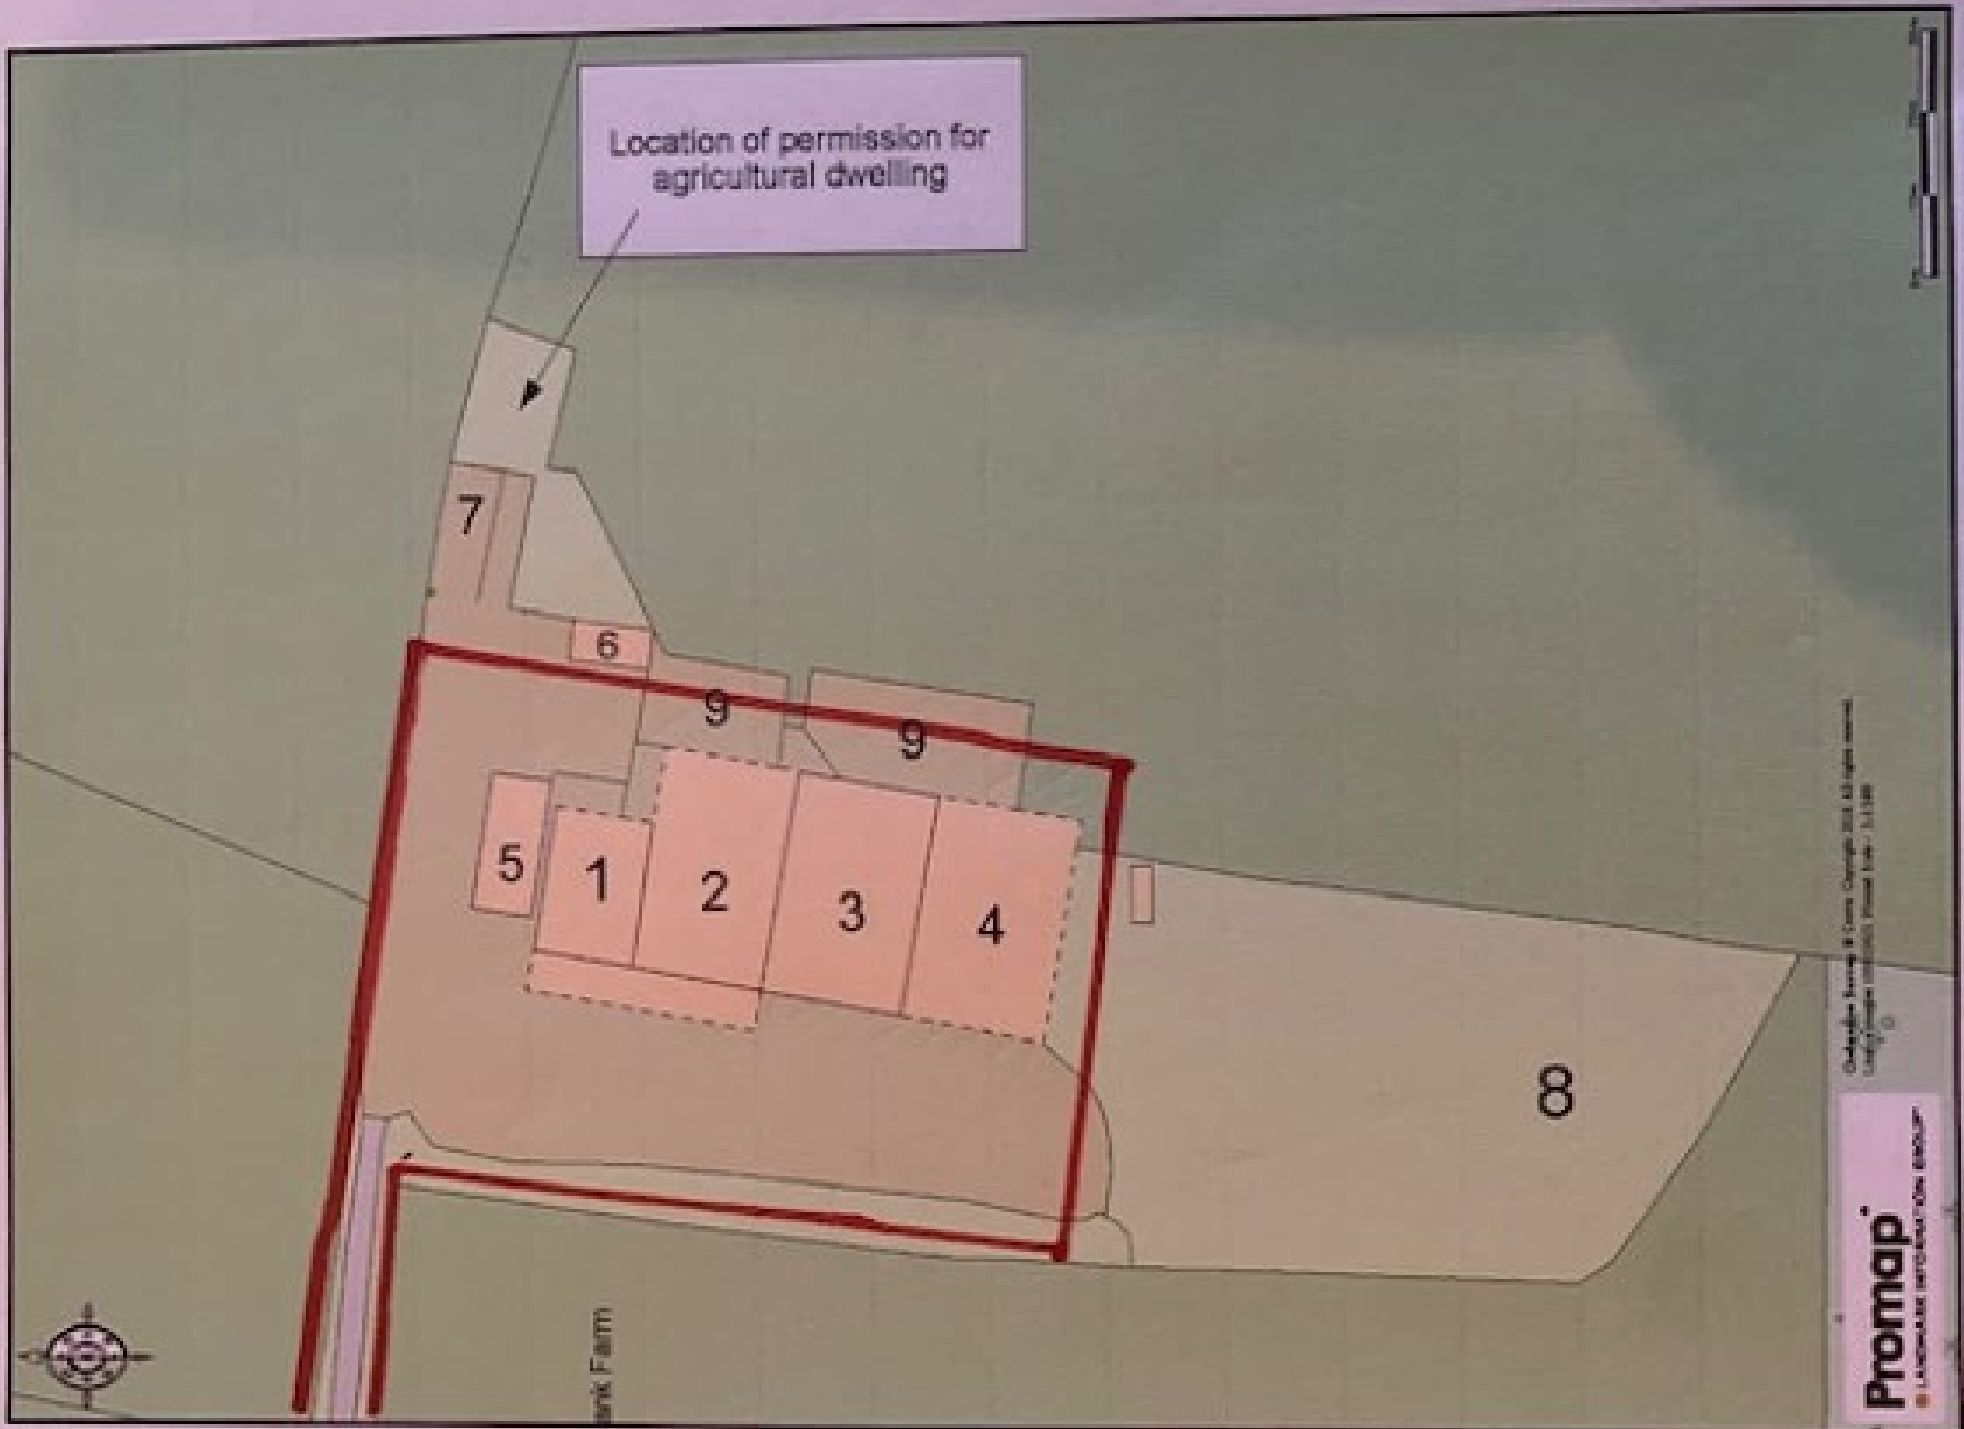

NOT TO SCALE FOR IDENTIFICATION ONLY