


North East (Front) Elevation

South West (Rear) Elevation

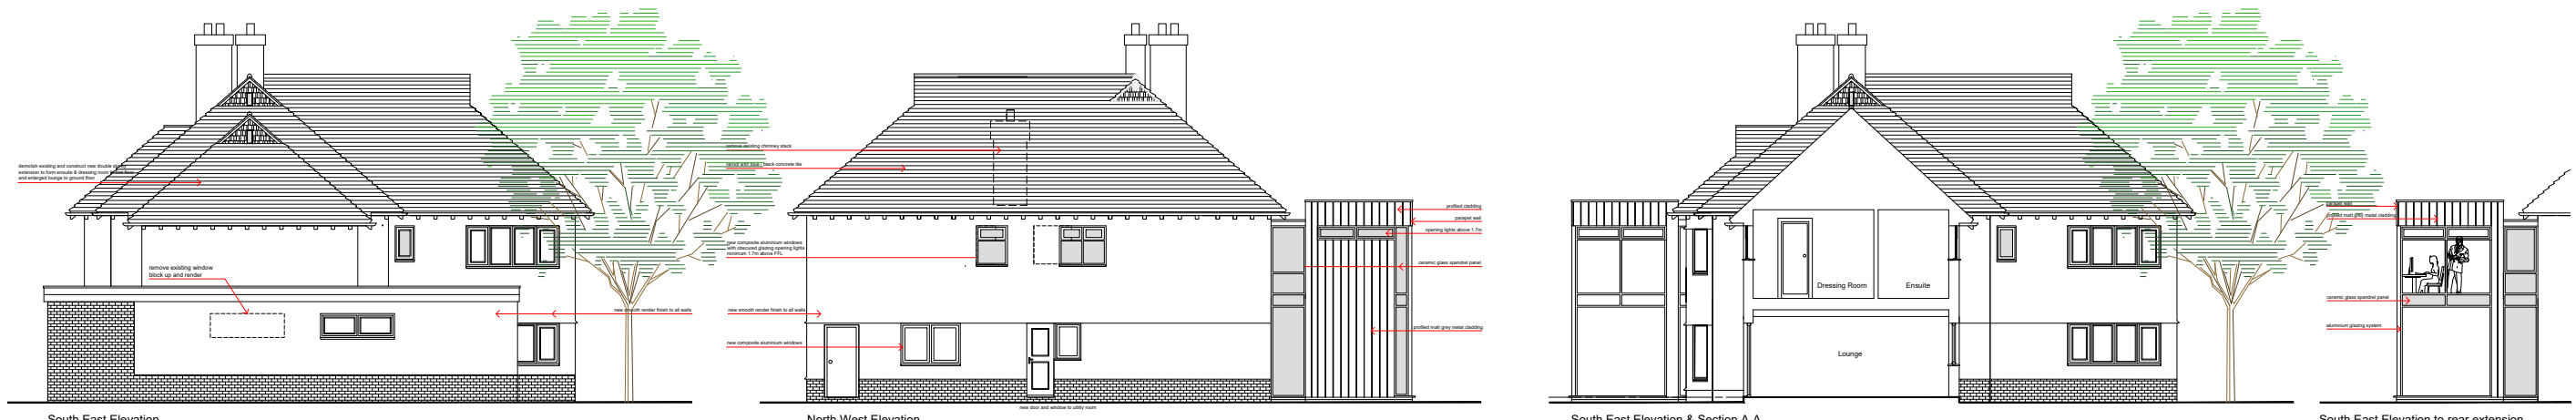

South East Elevation

North West Elevation

South East Elevation & Section A-A

South East Elevation to rear extension

Copyright: All rights reserved. This drawing must not be reproduced without permission. Drawing must not be scaled. All Dimensions are in millimeters unless specified