


Street Scene Side



Position Of Fence In Relation To Side Boundary



Street Scene Front Showing Proposed Fencing

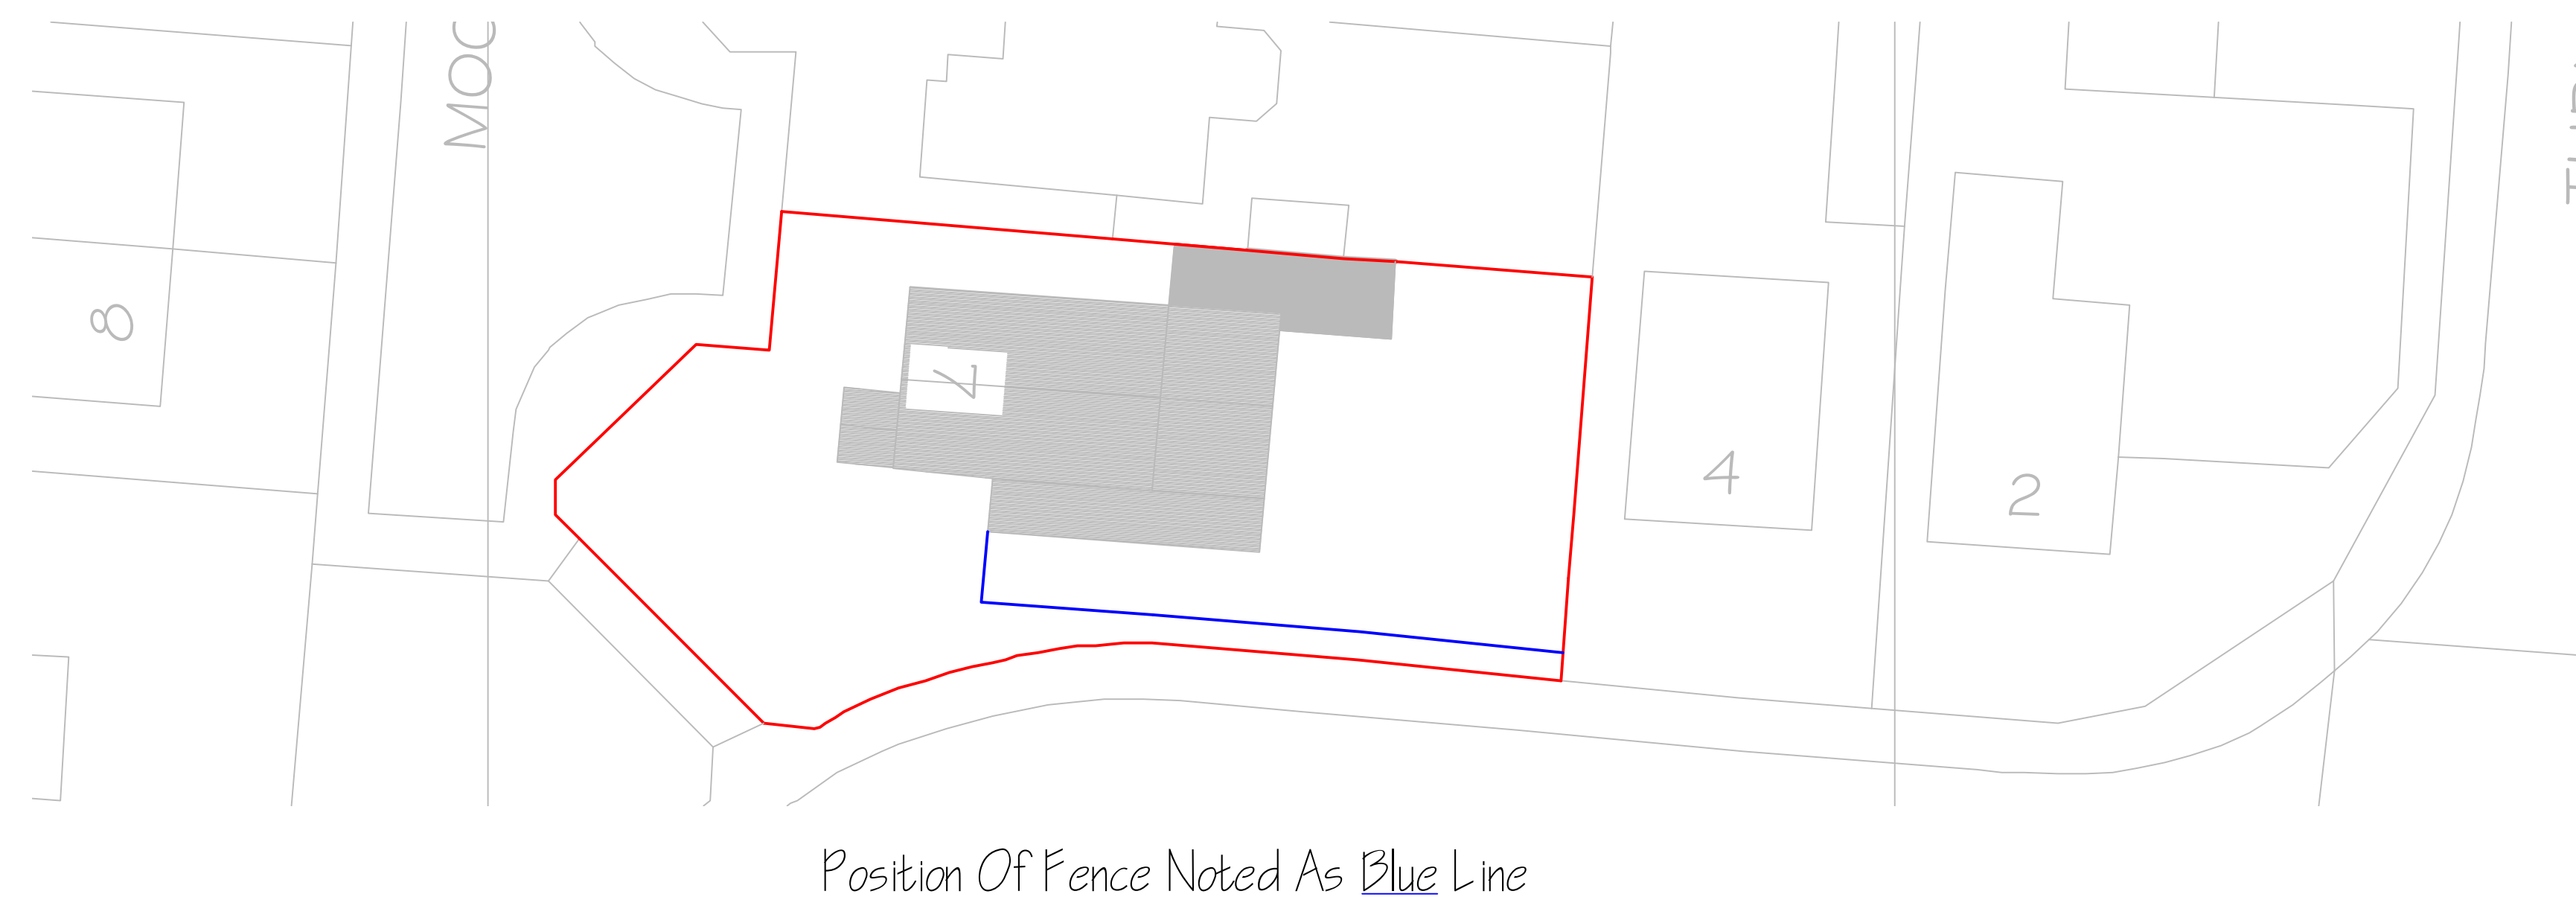

Position Of Fence Noted As Blue Line

Xpand Design Ltd
 10 Cotcliffe Way, Nunthorpe, Middlesbrough TS7 0RS

Drawn: KJS	Client: Mr & Mrs Nzekwe	Scale: 1:50 A1
Checked: LS	Address: 7 Moor Park Eaglescliffe Stockton-on-Tees	Revision: D KJS 1940

Project: Two storey rear extension, single storey side extensions, front extension, part garage conversion, canopy to side & 1.8m timber fence to side.