



SIDE (NORTH EAST) ELEVATION

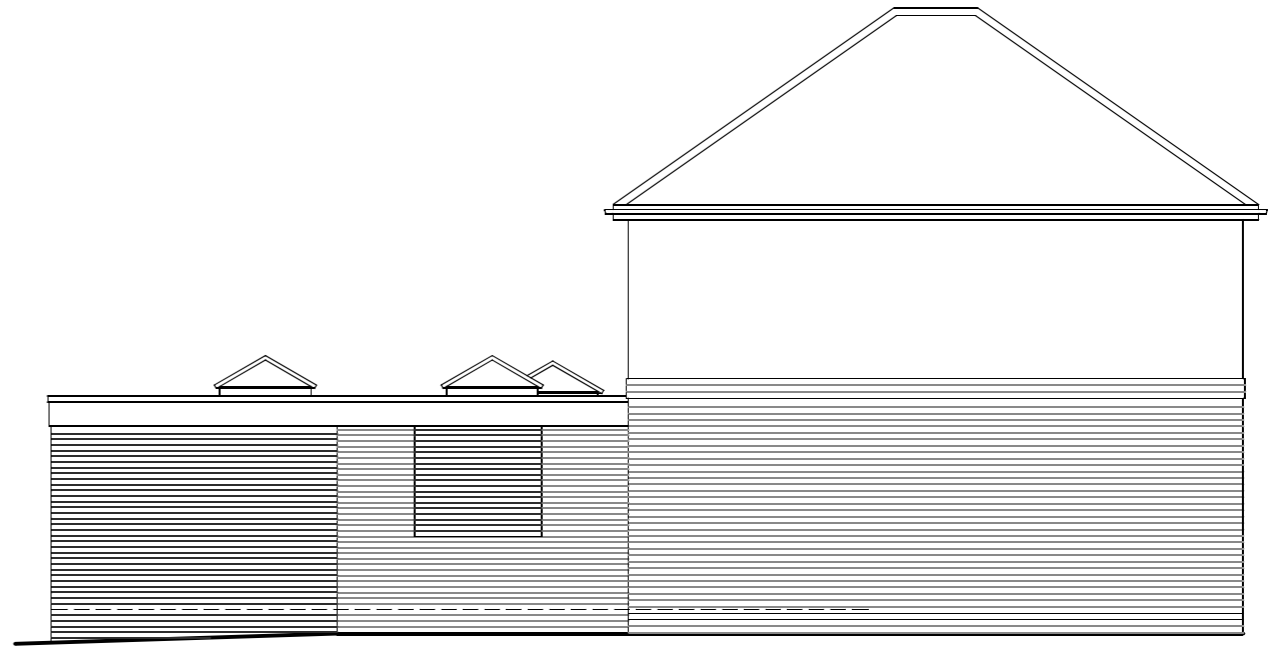

SIDE (SOUTH WEST) ELEVATION

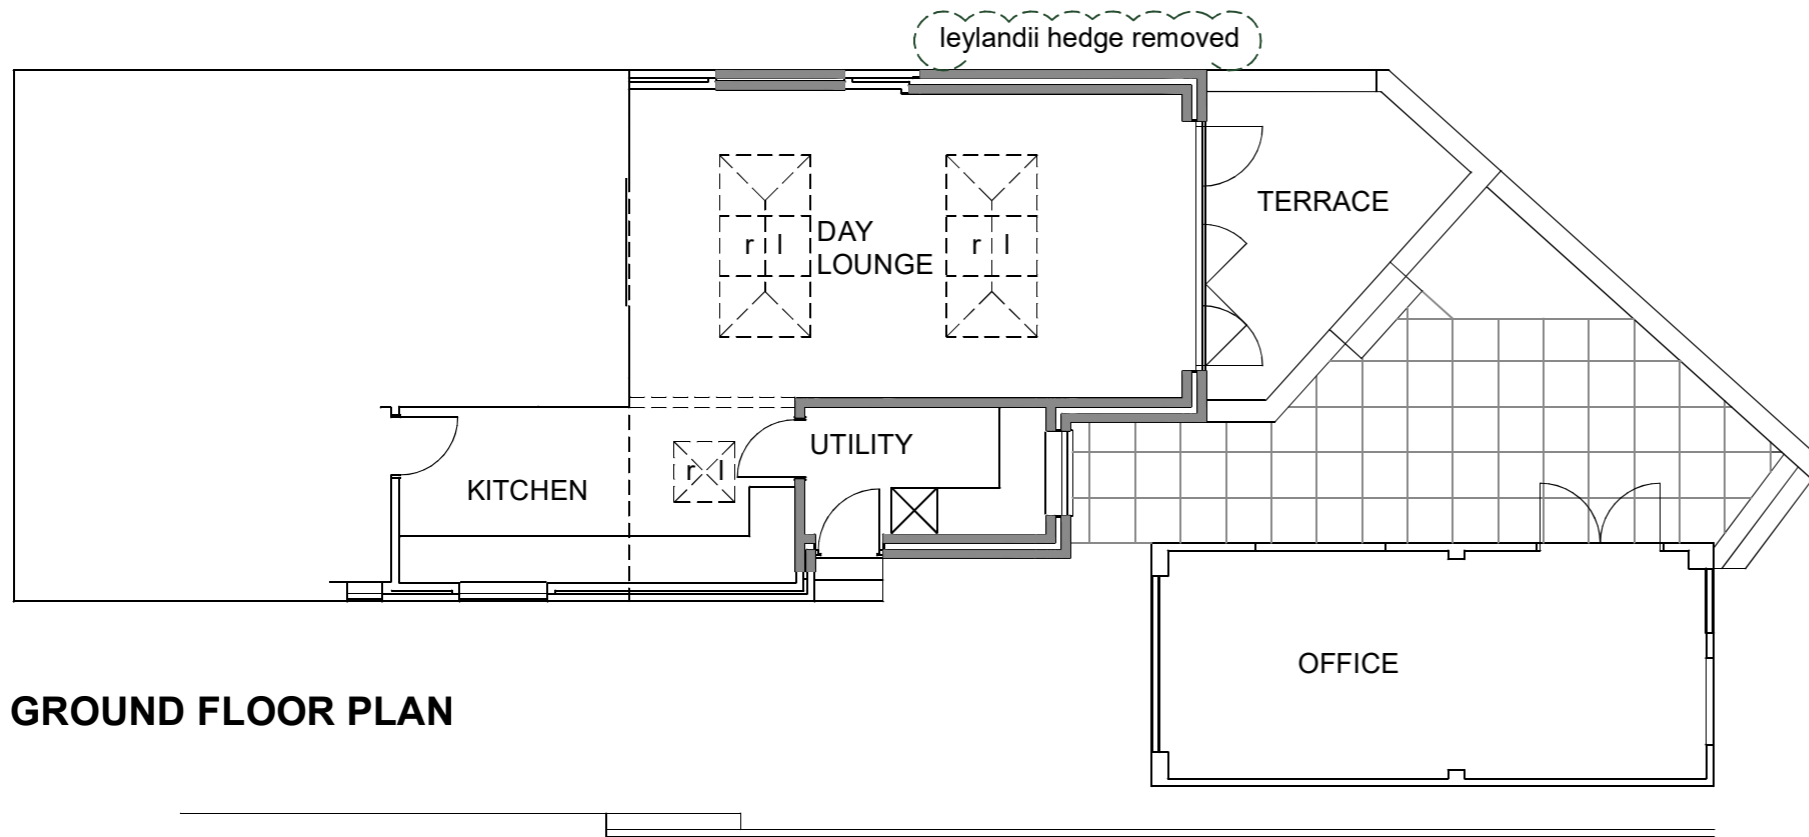


GROUND FLOOR PLAN




REAR (NORTH WEST) ELEVATION


GARAGE ELEVATIONS

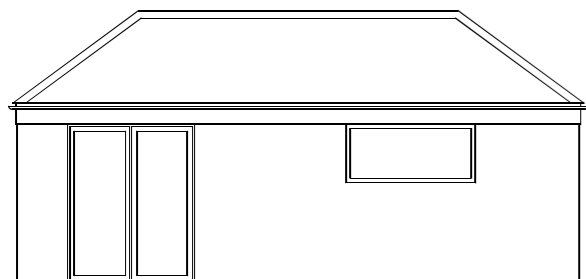


SOUTH WEST

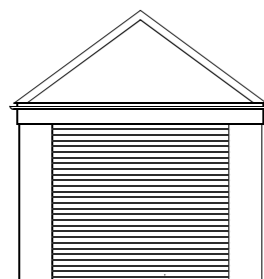

SOUTH EAST

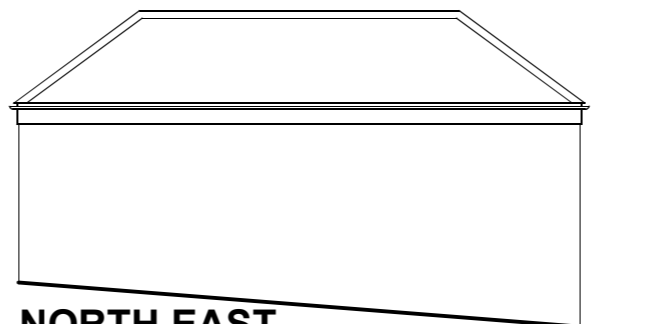

NORTH EAST

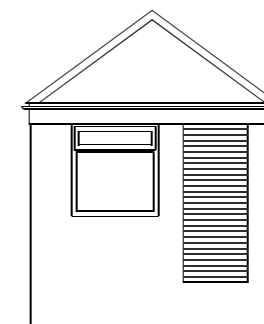

NORTH WEST

DATE	7-1-2021
SCALE	1:100
DRAWN	DM
SIZE	A3
NO.	DMA-082-004
REV	

PLANS AND ELEVATIONS
AS PROPOSED

PROPOSED EXTENSION TO
33 CARTER LANE WEST
SOUTH NORMANTON

54 ROWTHORNE AVENUE
SWANWICK ALFRETON
DE55 1RZ 01773 602082
www.mayner-architecture.co.uk

REV DATE BY DESCRIPTION

**DARREN MAYNER
ARCHITECTURE**