


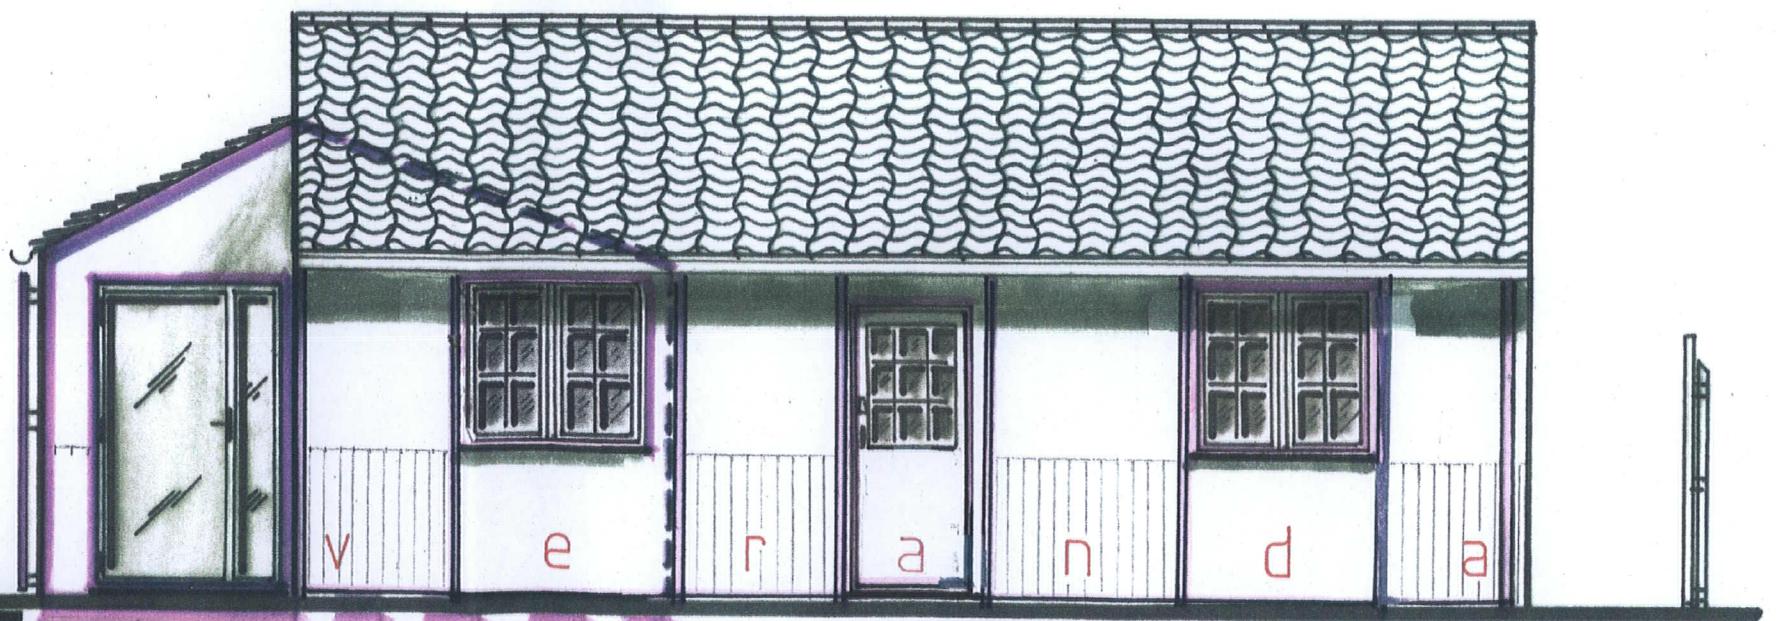

EXISTING WEST ELEVATION



Scale 1 to 50 at A3

andyblake

architectural technician

extensions conversions new-build
drawings plans surveys design

andyblake1961@gmail.com

north norfolk planning applications
affordable rates 30 years experience

PROPOSED WEST ELEVATION