




"SEA-SURGE", HEDGEHOG WALK, BUSH ESTATE, ECCLES-ON-SEA, NORFOLK - NR12 0SJ


PROPOSED REPLACEMENT OF EXISTING OUTBUILDING, PORCH & REAR EXTENSION

PROPOSED NEW SINGLE-STOREY EXTENSION ON THE NORTH-EAST ELEVATION, DIMS :

7 metres WIDE x 4 metres DEEP x 3.19 metres Maximum HIGH

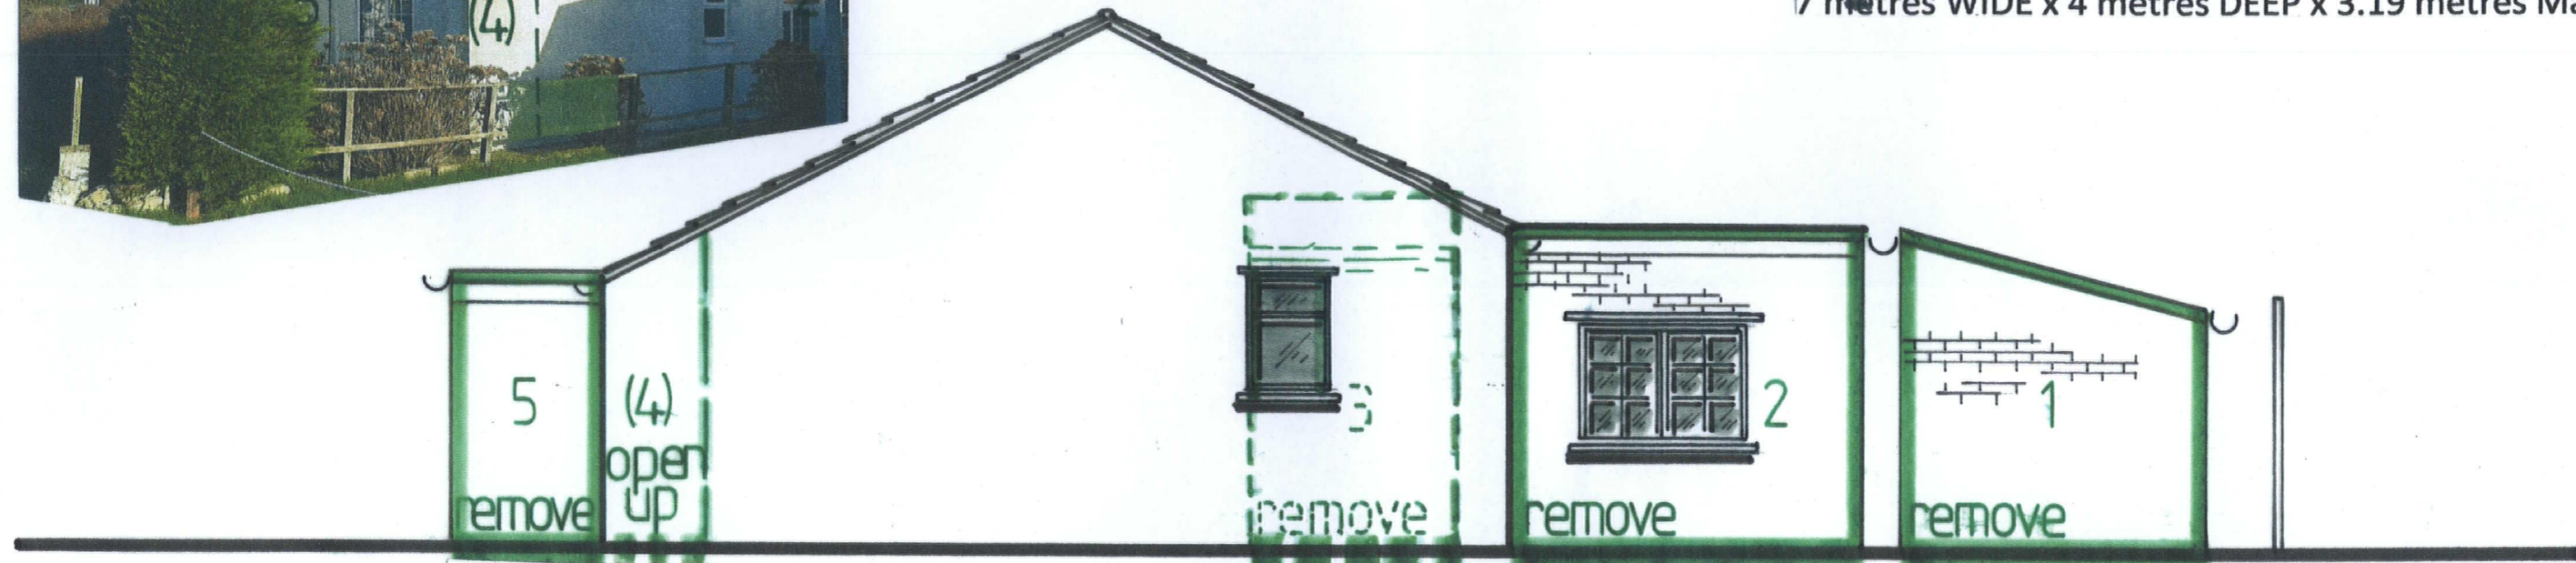

EXISTING SOUTH ELEVATION

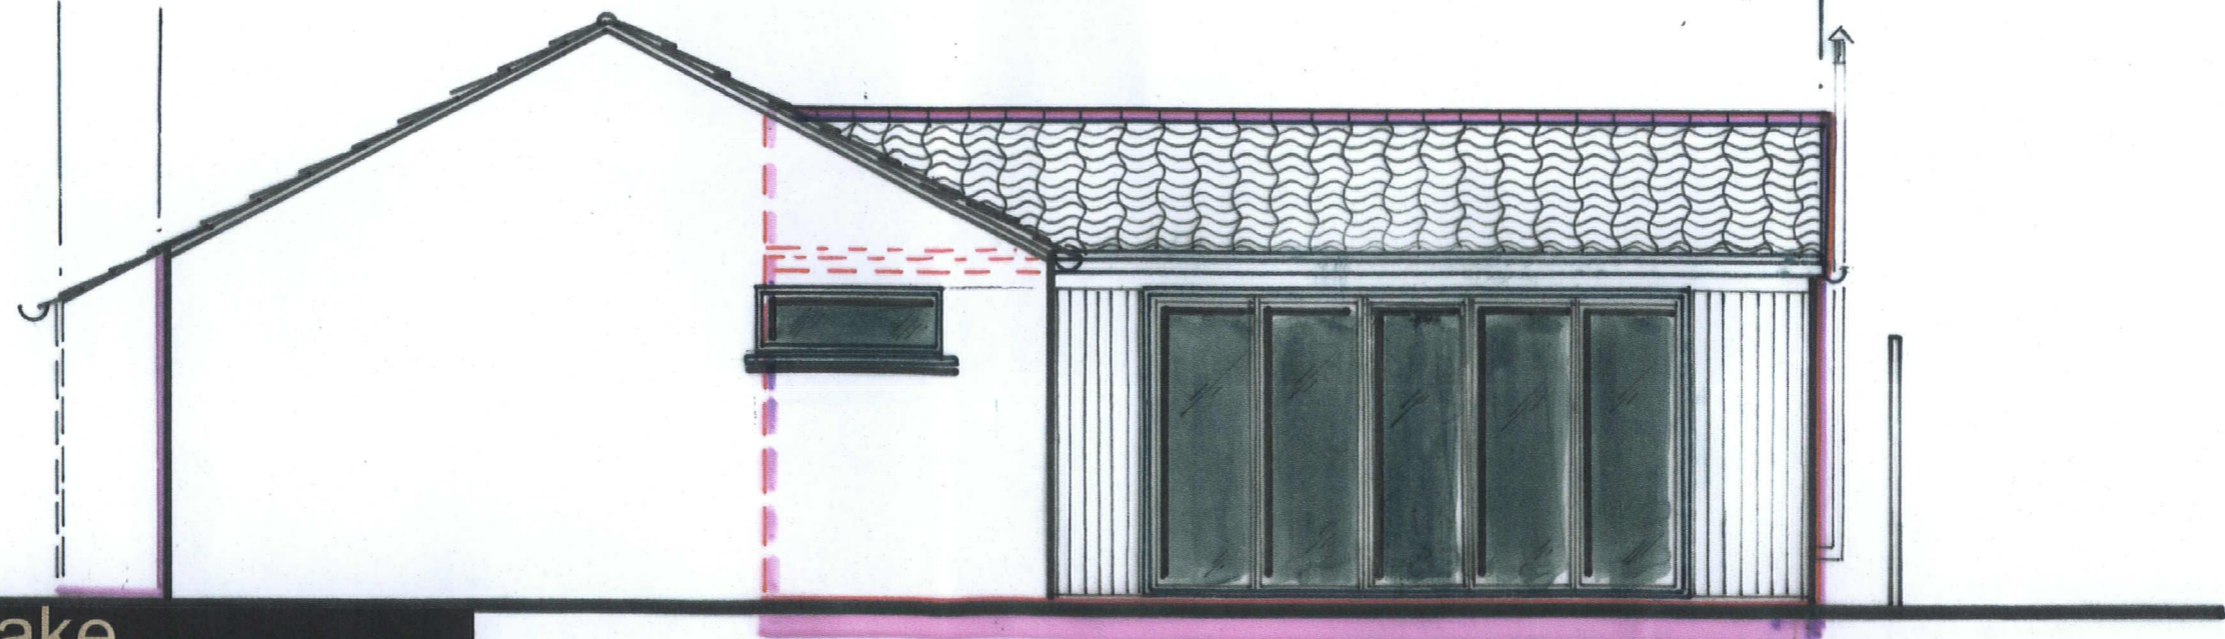

PROPOSED SOUTH ELEVATION

Scale: 1 to 50 at A3

andyblake

architectural technician

andyblake1961@gmail.com

extensions conversions new-build
drawings plans surveys design

north norfolk planning applications
affordable rates 30 years experience