
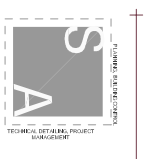
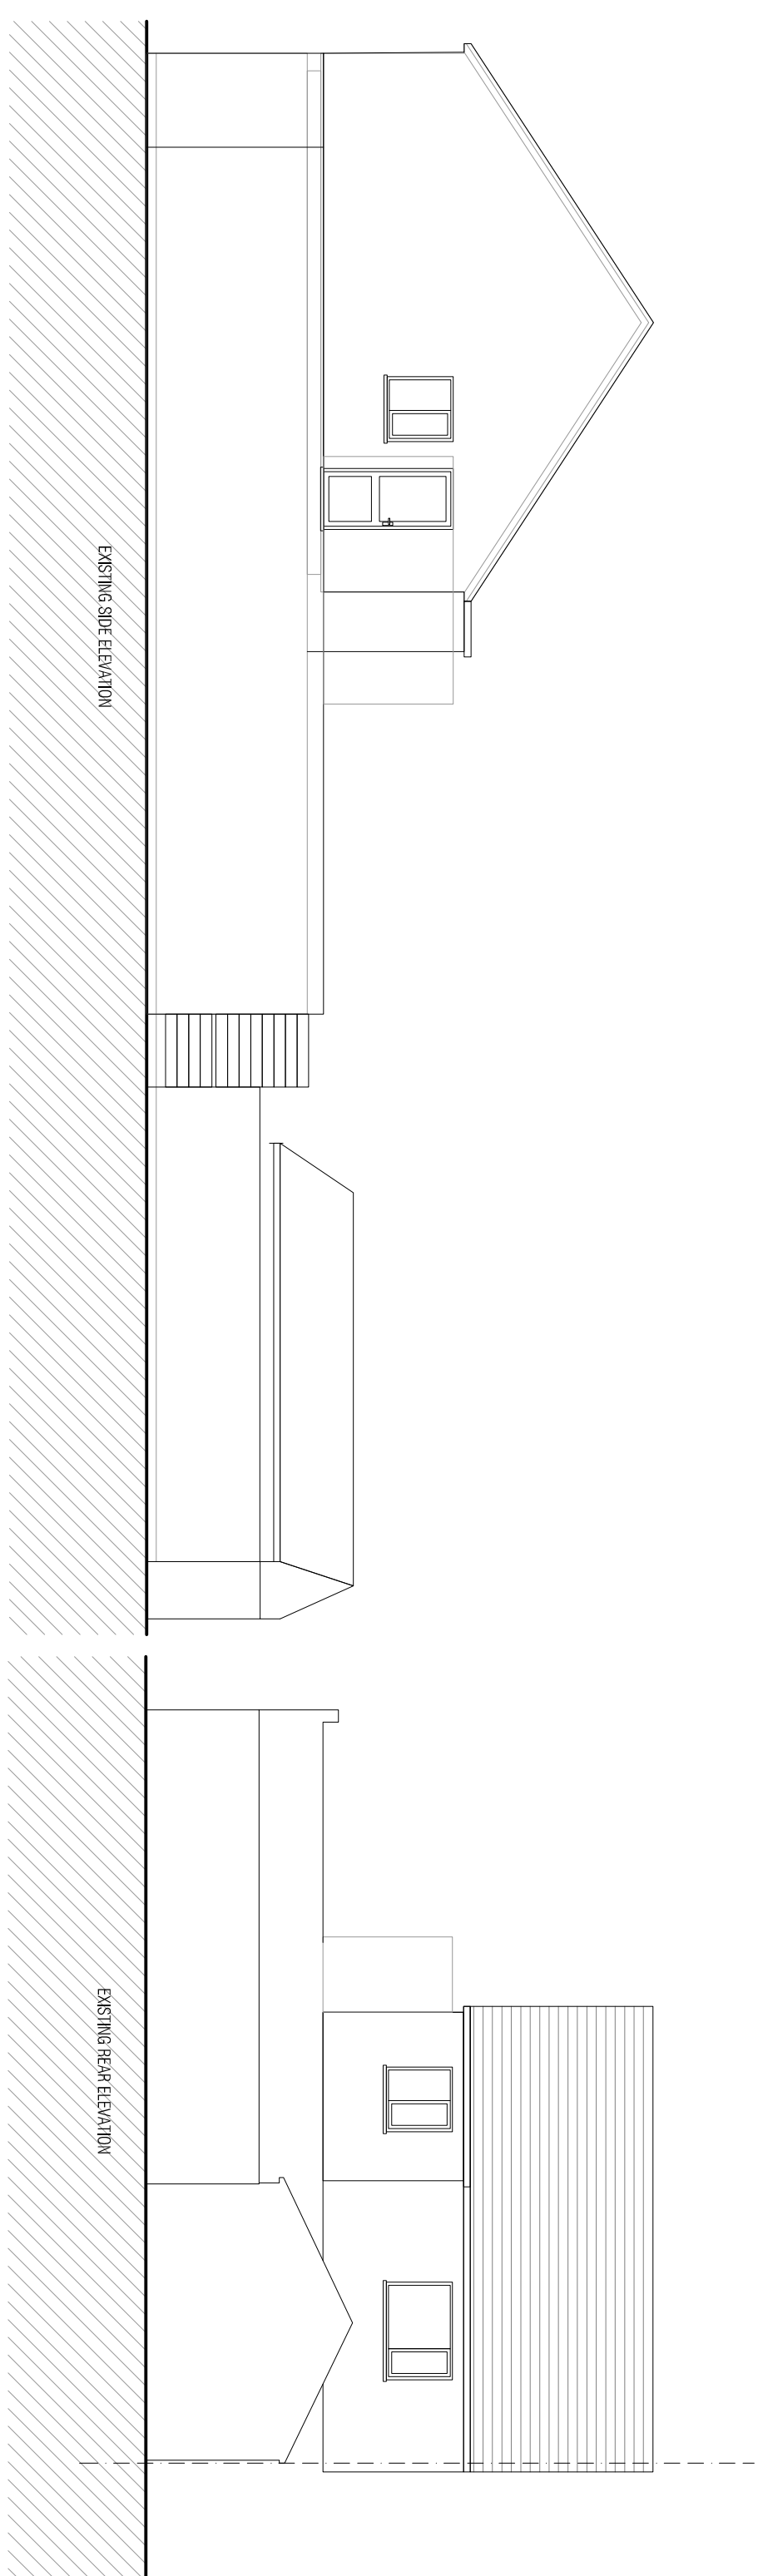


NO DIMENSIONS ARE TO BE SCALED FROM THIS DRAWING. ALL DIMENSIONS STATED MUST BE CHECKED ON SITE. THE CONTRACTOR SHALL BE RESPONSIBLE FOR VERIFYING DIMENSIONS PRIOR TO ANY ITEM OF WORK BEING PUT IN HAND. THIS DRAWING MUST BE READ TOGETHER WITH THE SPECIFICATION, BILL OF QUANTITIES AND ALL OTHER RELATED DRAWINGS.

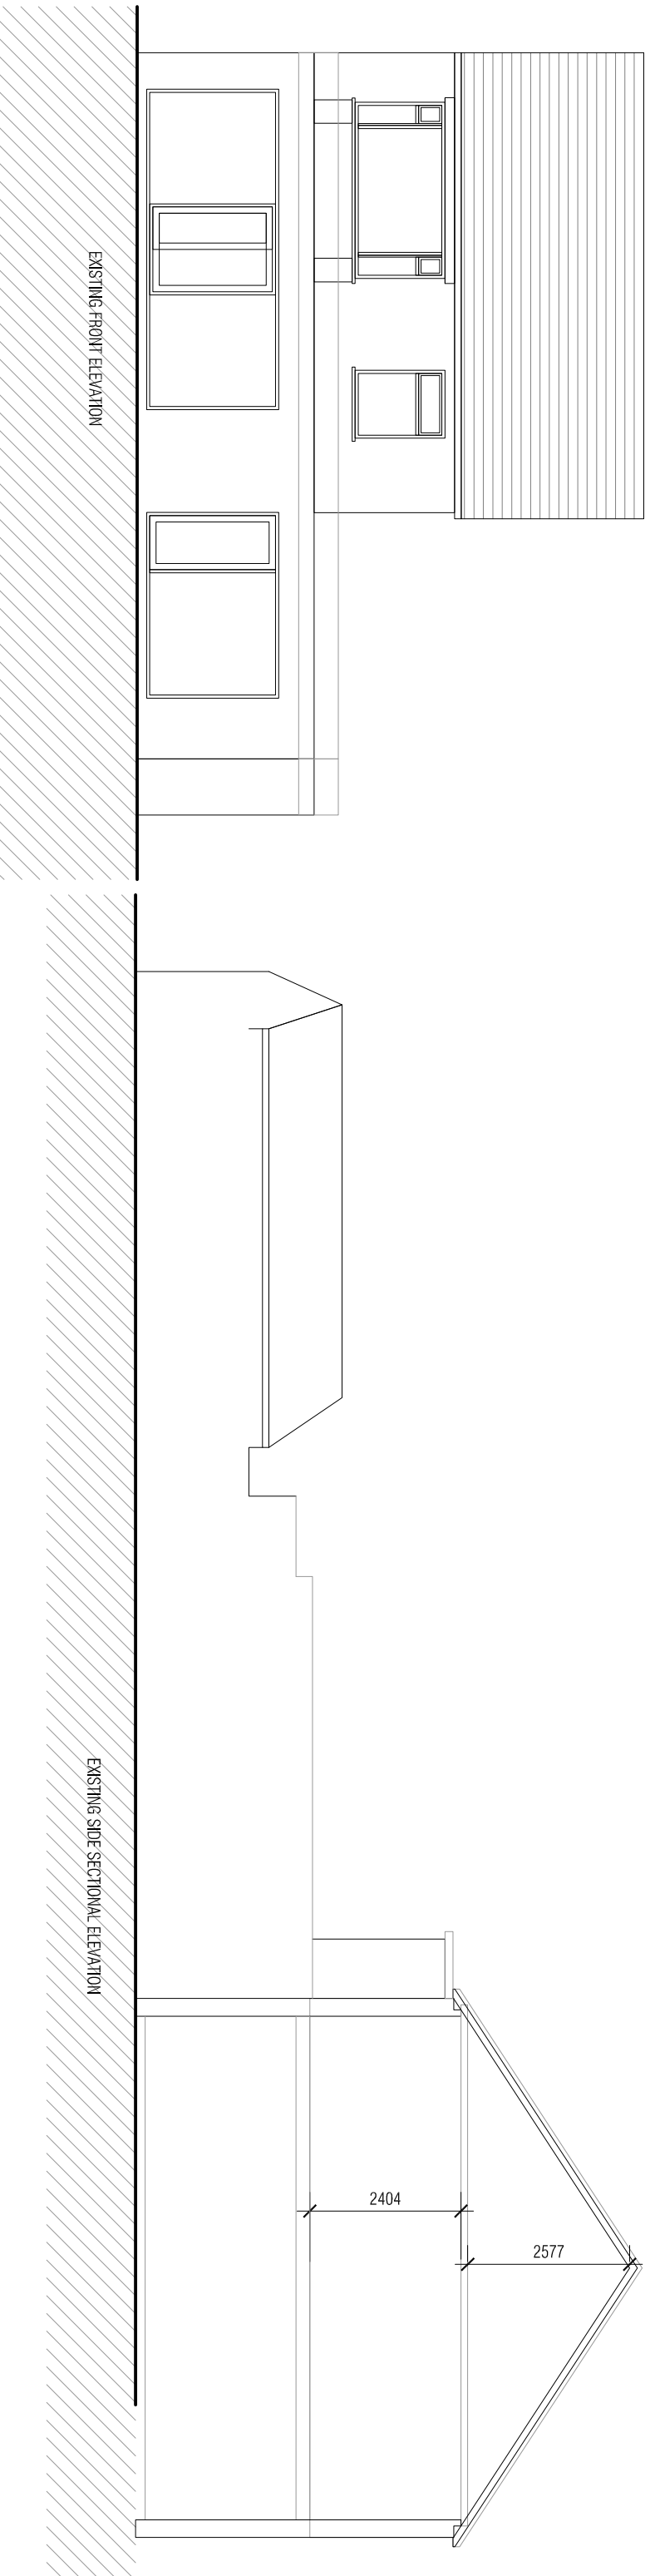

Project: 46 BISHOPSCOTT ROAD LUTON
Client: Mr. M. IOBAL

Drawing Title: EXISTING ELEVATIONS

Scale: 1:100 @A3
Date: OCTOBER 2020
Project No: 200114

Drawn: ZU
Checked: SA
Revised: