

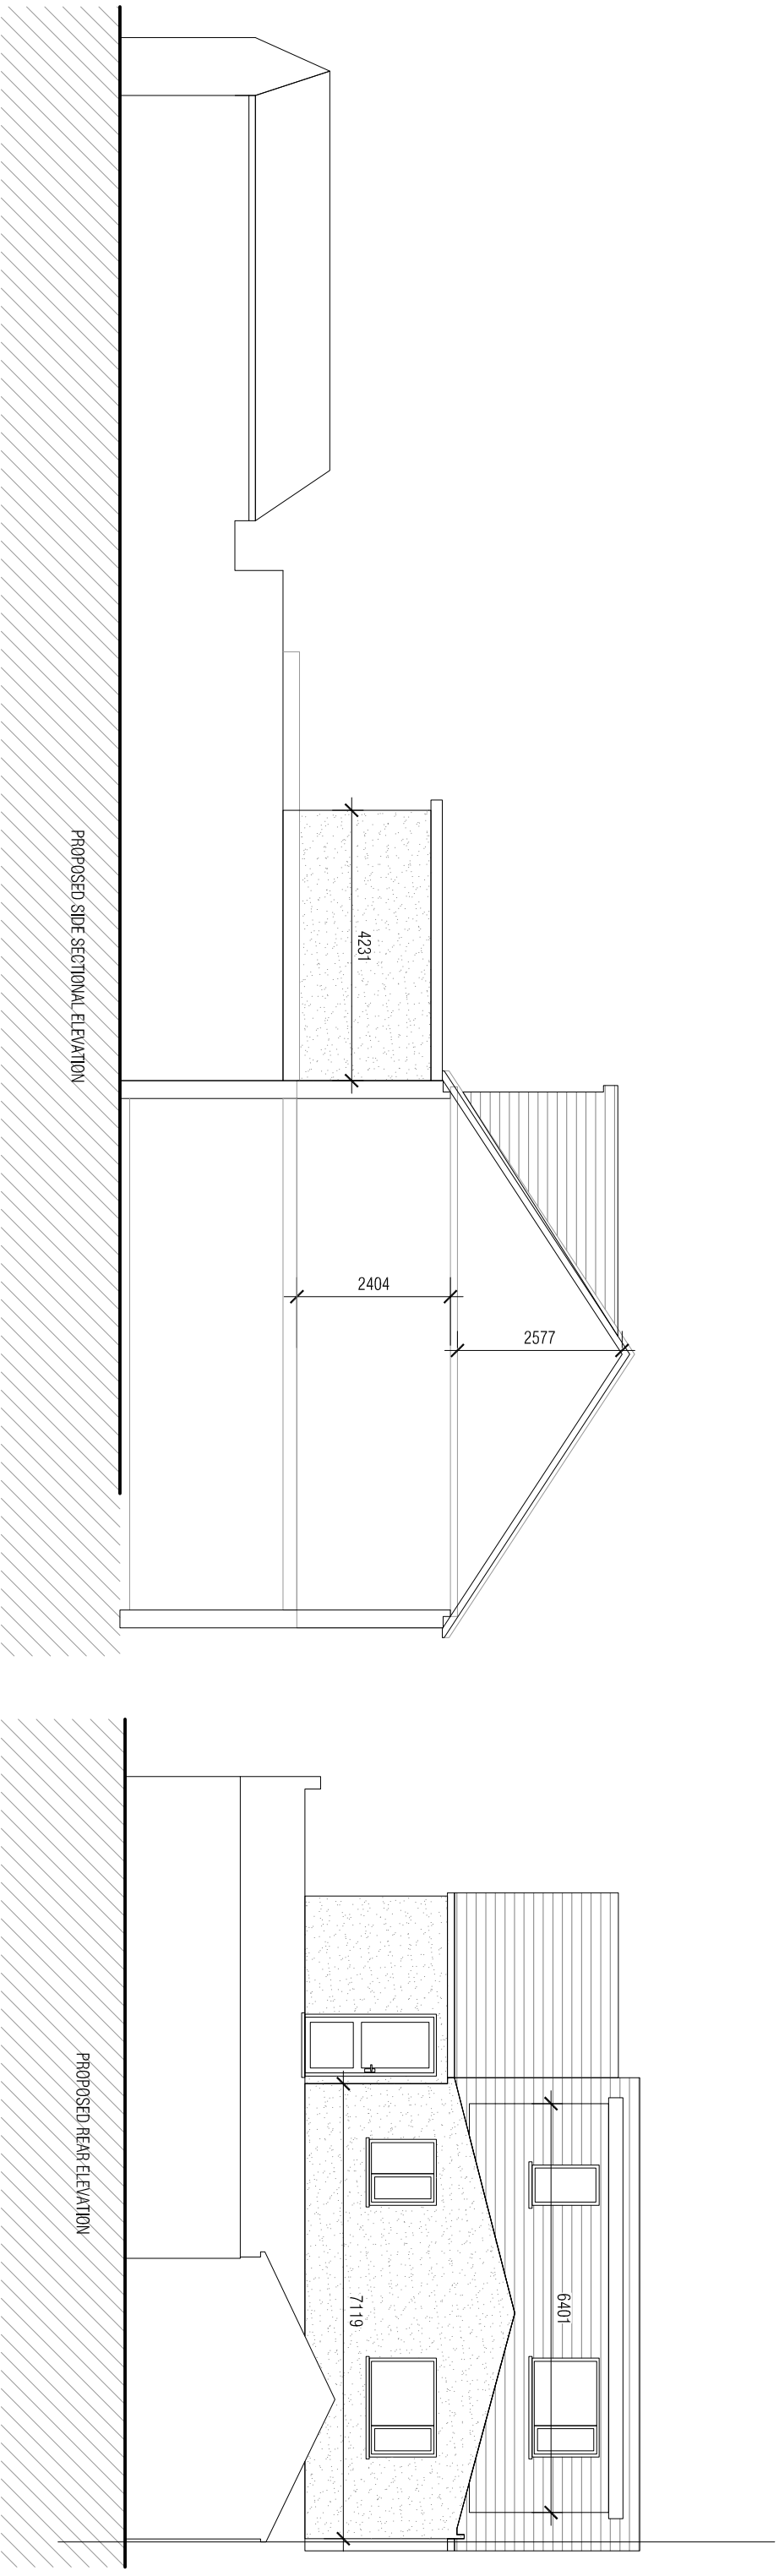


NO DIMENSIONS ARE TO BE SCALED FROM THIS DRAWING. ALL DIMENSIONS STATED MUST BE CHECKED ON SITE. THE DRAWING CONTRACTOR SHALL BE RESPONSIBLE FOR VERIFYING ALL DIMENSIONS PRIOR TO ANY ITEM OF WORK BEING PUT IN HAND. THIS DRAWING MUST BE READ TOGETHER WITH THE SPECIFICATION, BILL OF QUANTITIES AND ALL OTHER RELATED DRAWINGS.

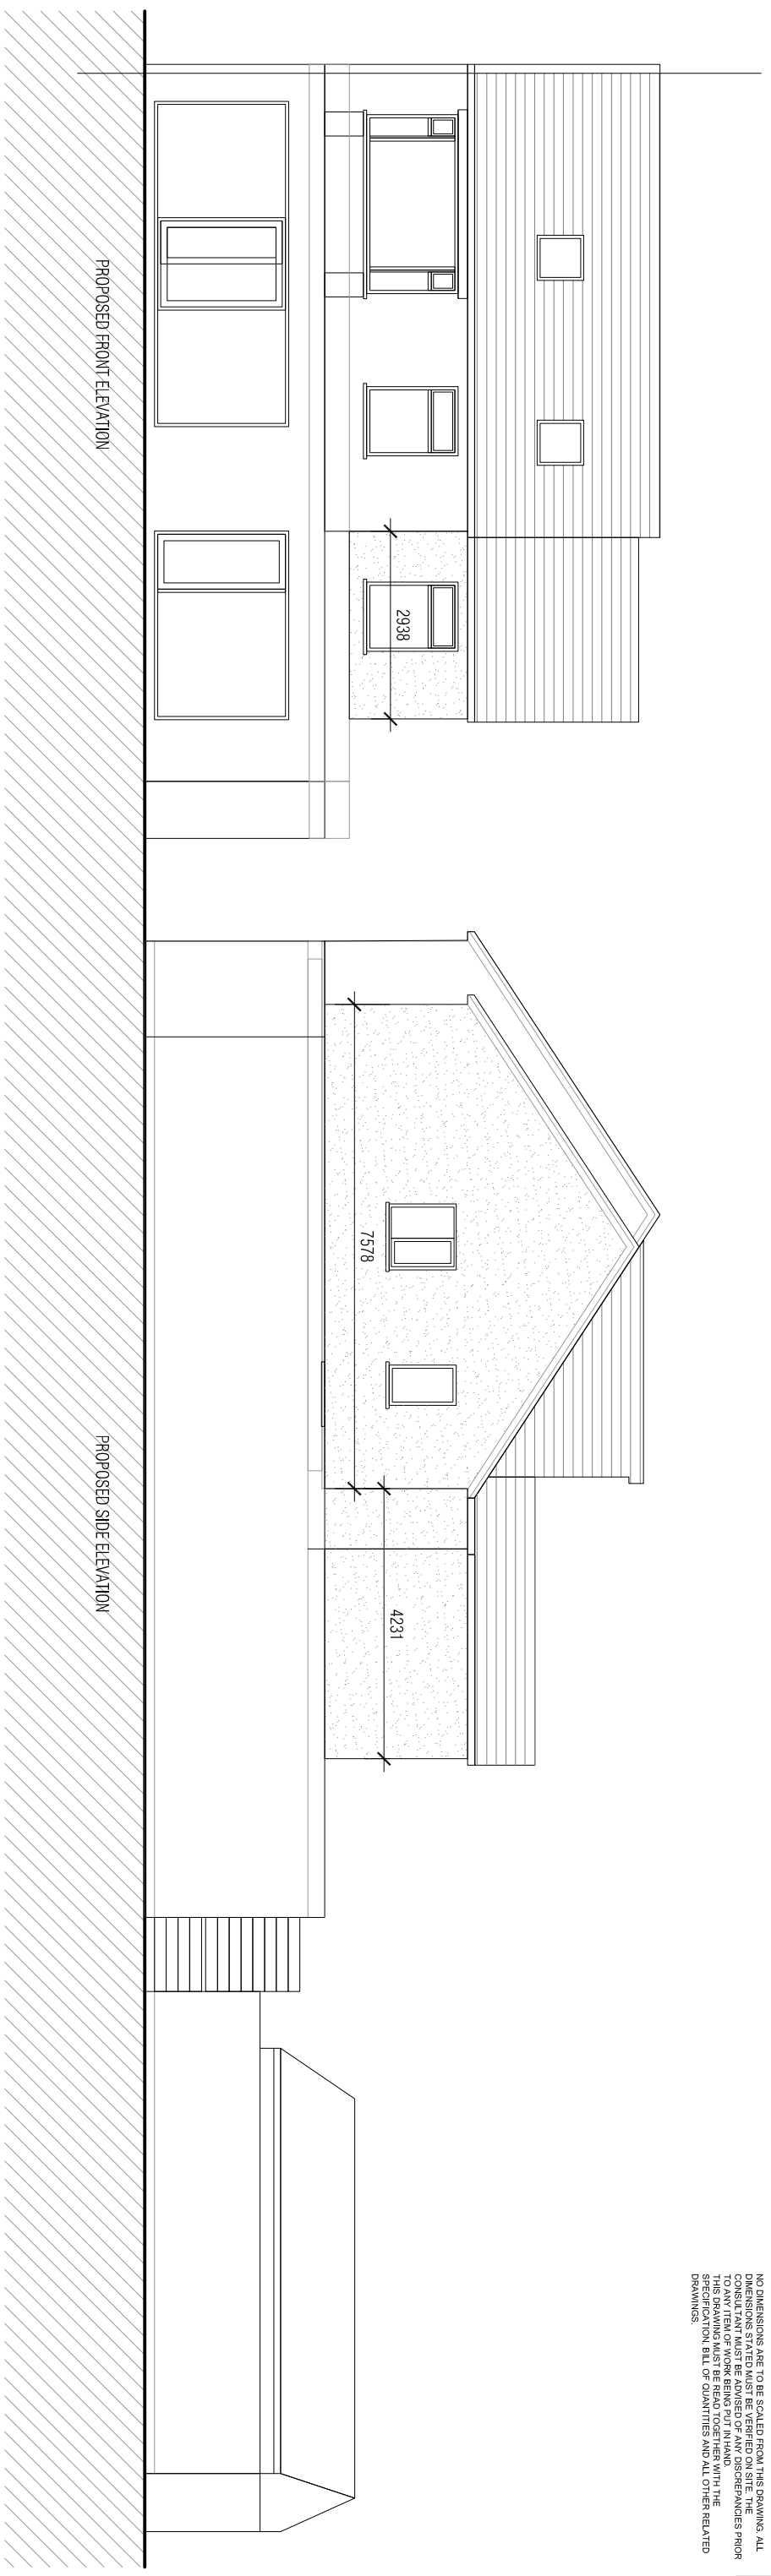

Scale 1:100

0 1 2.5 5 10m

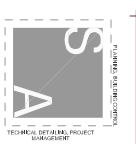

REV A MINOR AMENDMENT 13-01-2021

Project:

46 BISHOPSCOTT ROAD
LUTON

Client:
Mr. M. IOBAL

Drawing Title:

PROPOSED ELEVATIONS

Scale: 1:100 @A3
Date: OCTOBER 2020
Drawn: ZU
Checked: SA
Project No: 200114
Drawing No: A 202
Revision: A