
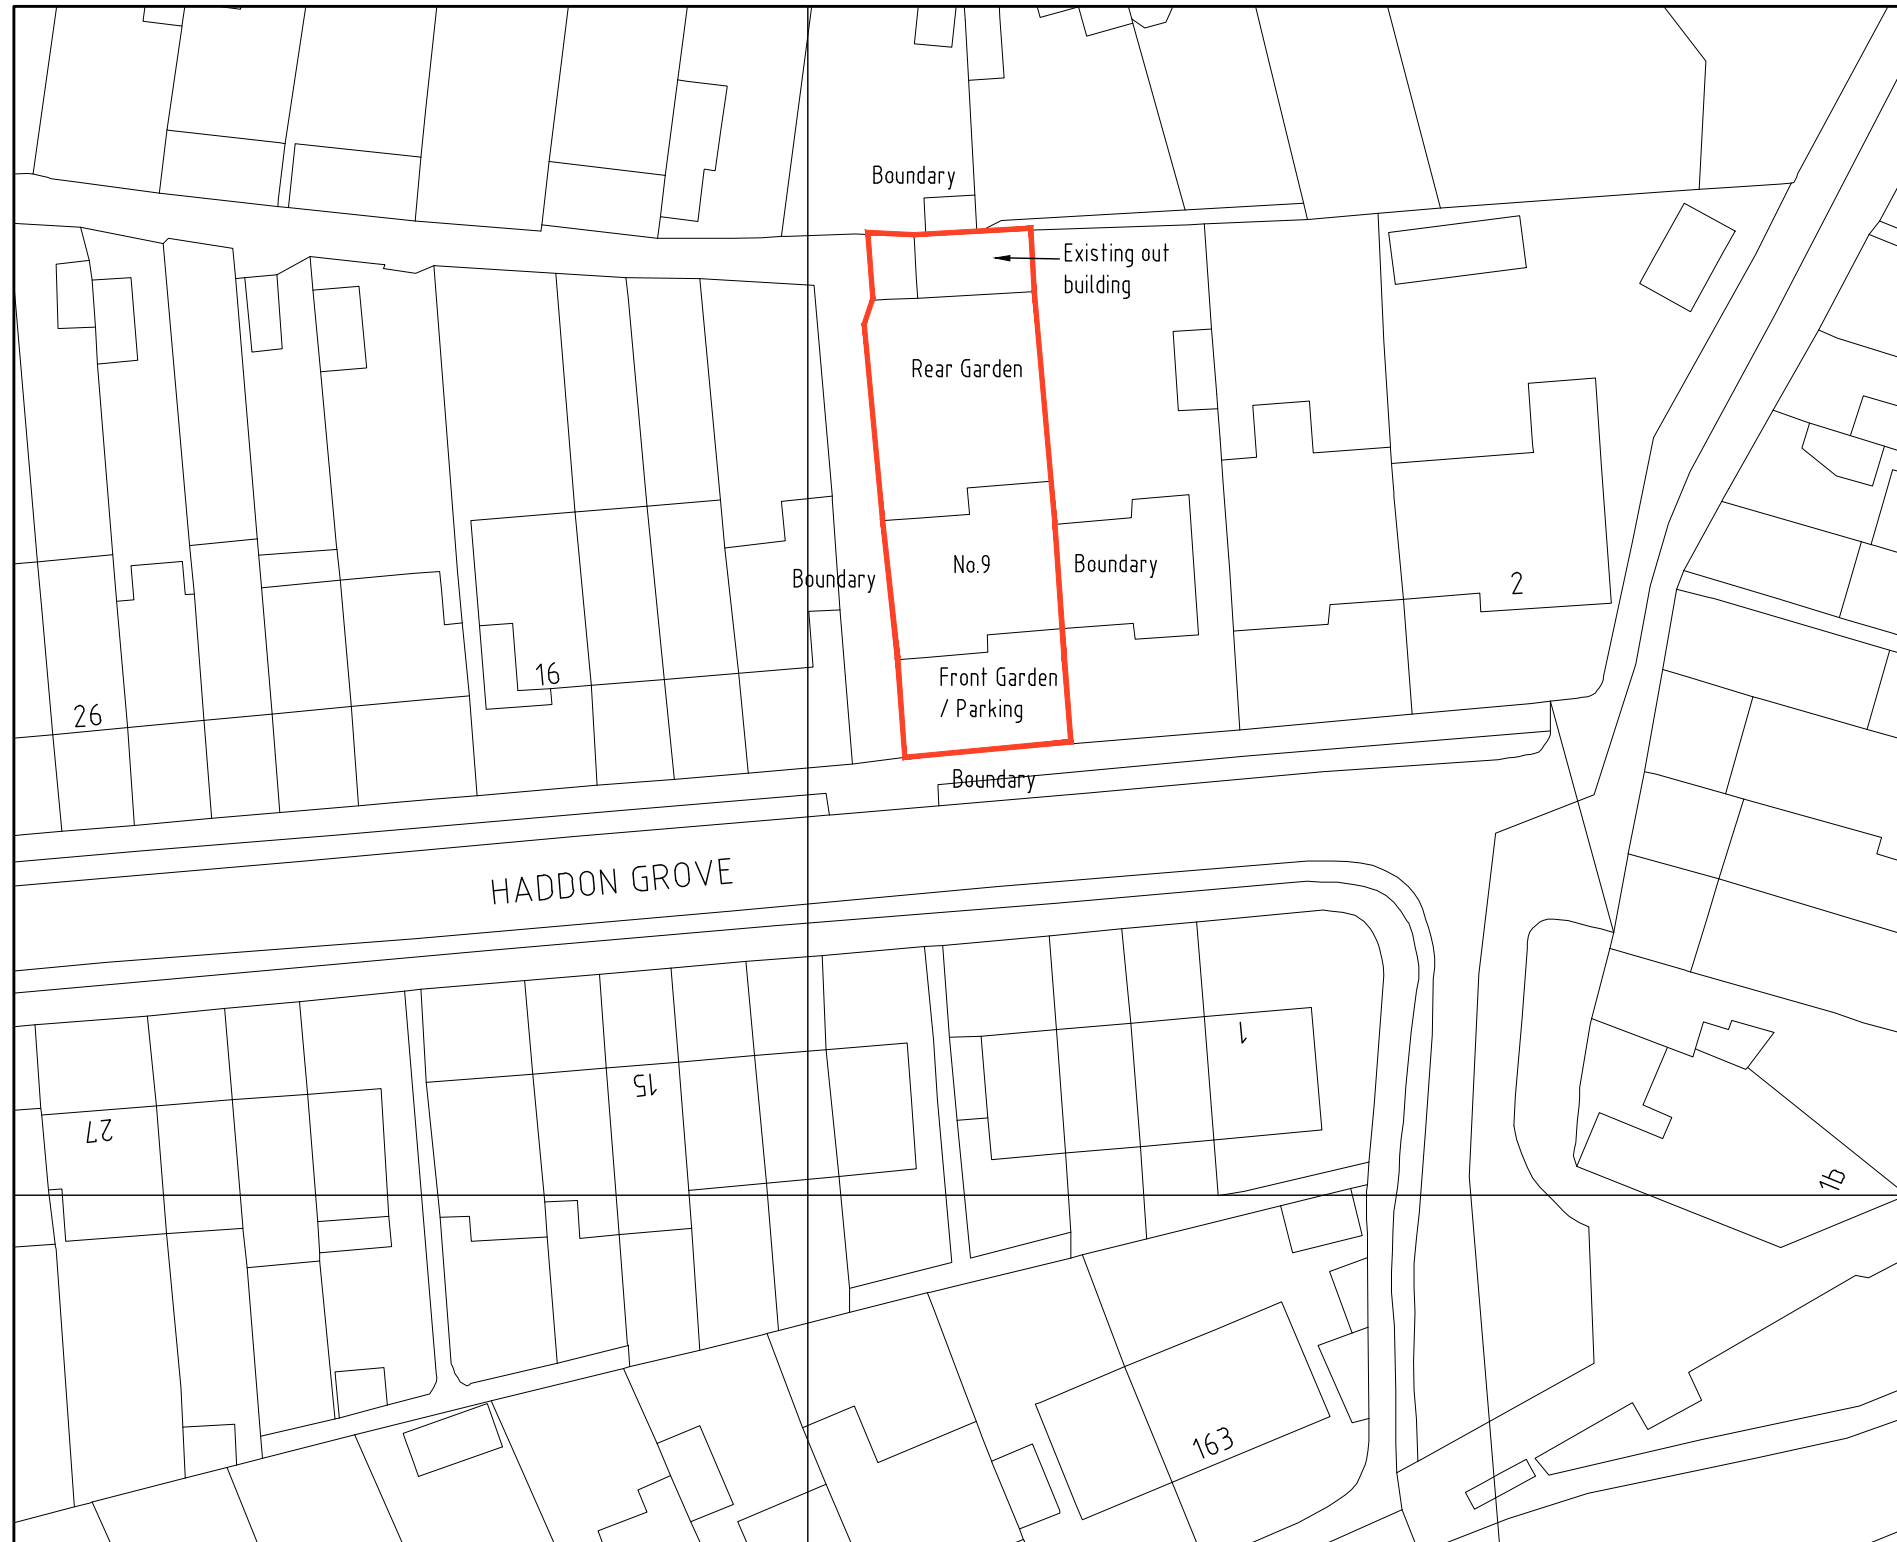


DO NOT SCALE FROM THIS DRAWING  
ALL DIMENSIONS TO BE VERIFIED BY THE CONTRACTOR ON SITE

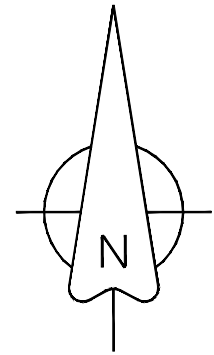

REV	DESCRIPTION	DATE	INIT	CHKD
STATUS	FOR INFORMATION			

Client  
Mrs Gillian Nicholls

Project  
8 Haddon Grove, Sidcup,  
Kent. DA15 8NA

Title  
Existing Block Plan

Scale 1:500@A3      Date 25.11.20      Drawn N/A      Checked N/A

Project No: 2020-290      Drawing No. 002      Revision ~