



Materials Key - Planning	
1	Proposed roof covering to match existing dwelling roof covering.
2	Proposed render finish to be pigmented smooth faced white K - Rend silicone render.
3	Blue engineering brickwork to be formed below DPC
4	uPVC guttering and downpipes to match existing.
5	White coloured uPVC fascia and soffit boards.
6	Anthracite PPC Aluminum framed double glazed Bi-Fold doors.
7	White uPVC framed double glazed windows.
8	Front boundary wall made up of red brick
9	Velux window within lean to roof
10	Loft conversion outer material same roof tiles as existing, with a flat felt roof
11	Anthracite PPC aluminium framed composite door.



1 Proposed Front Elevation
1 : 50

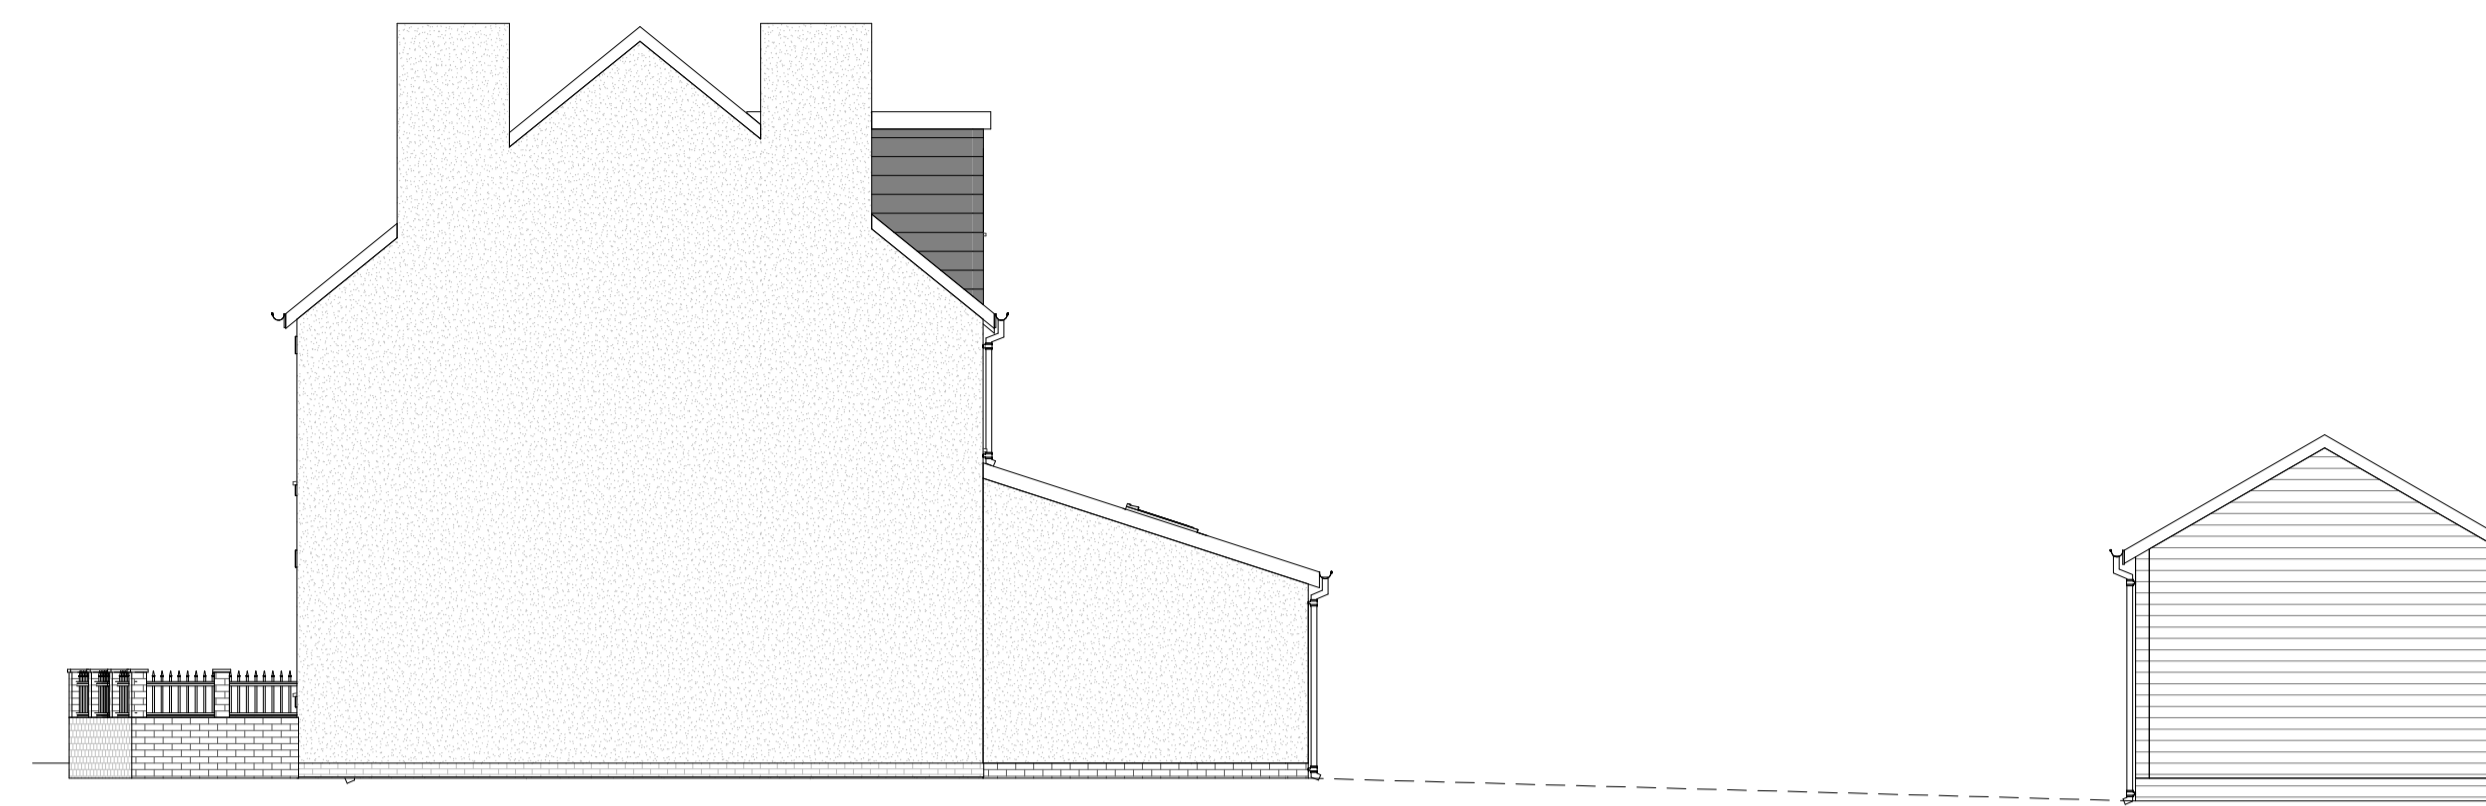

3 Proposed Right Side Elevation
1 : 100

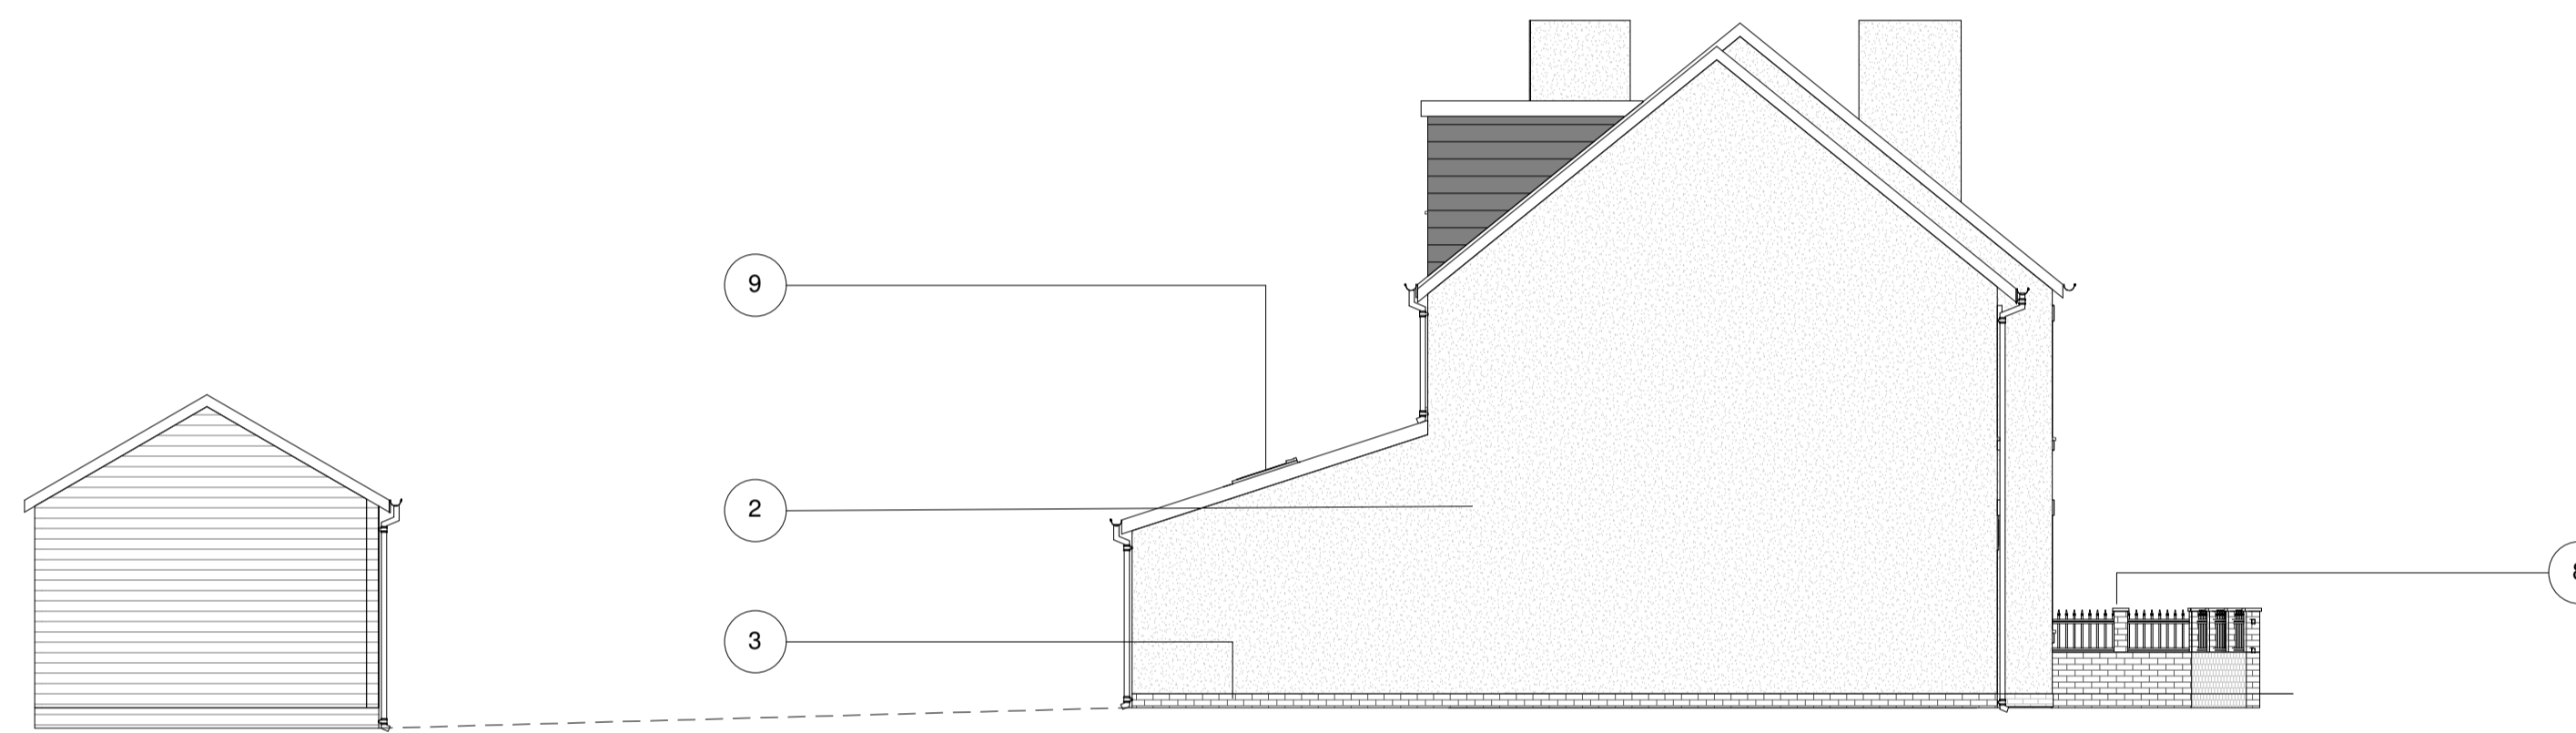

4 Proposed Left Side Elevation..
1 : 100



2 Proposed Rear Elevation
1 : 50

