


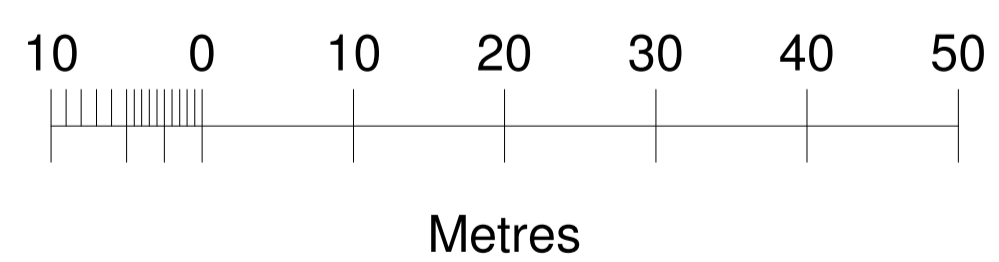


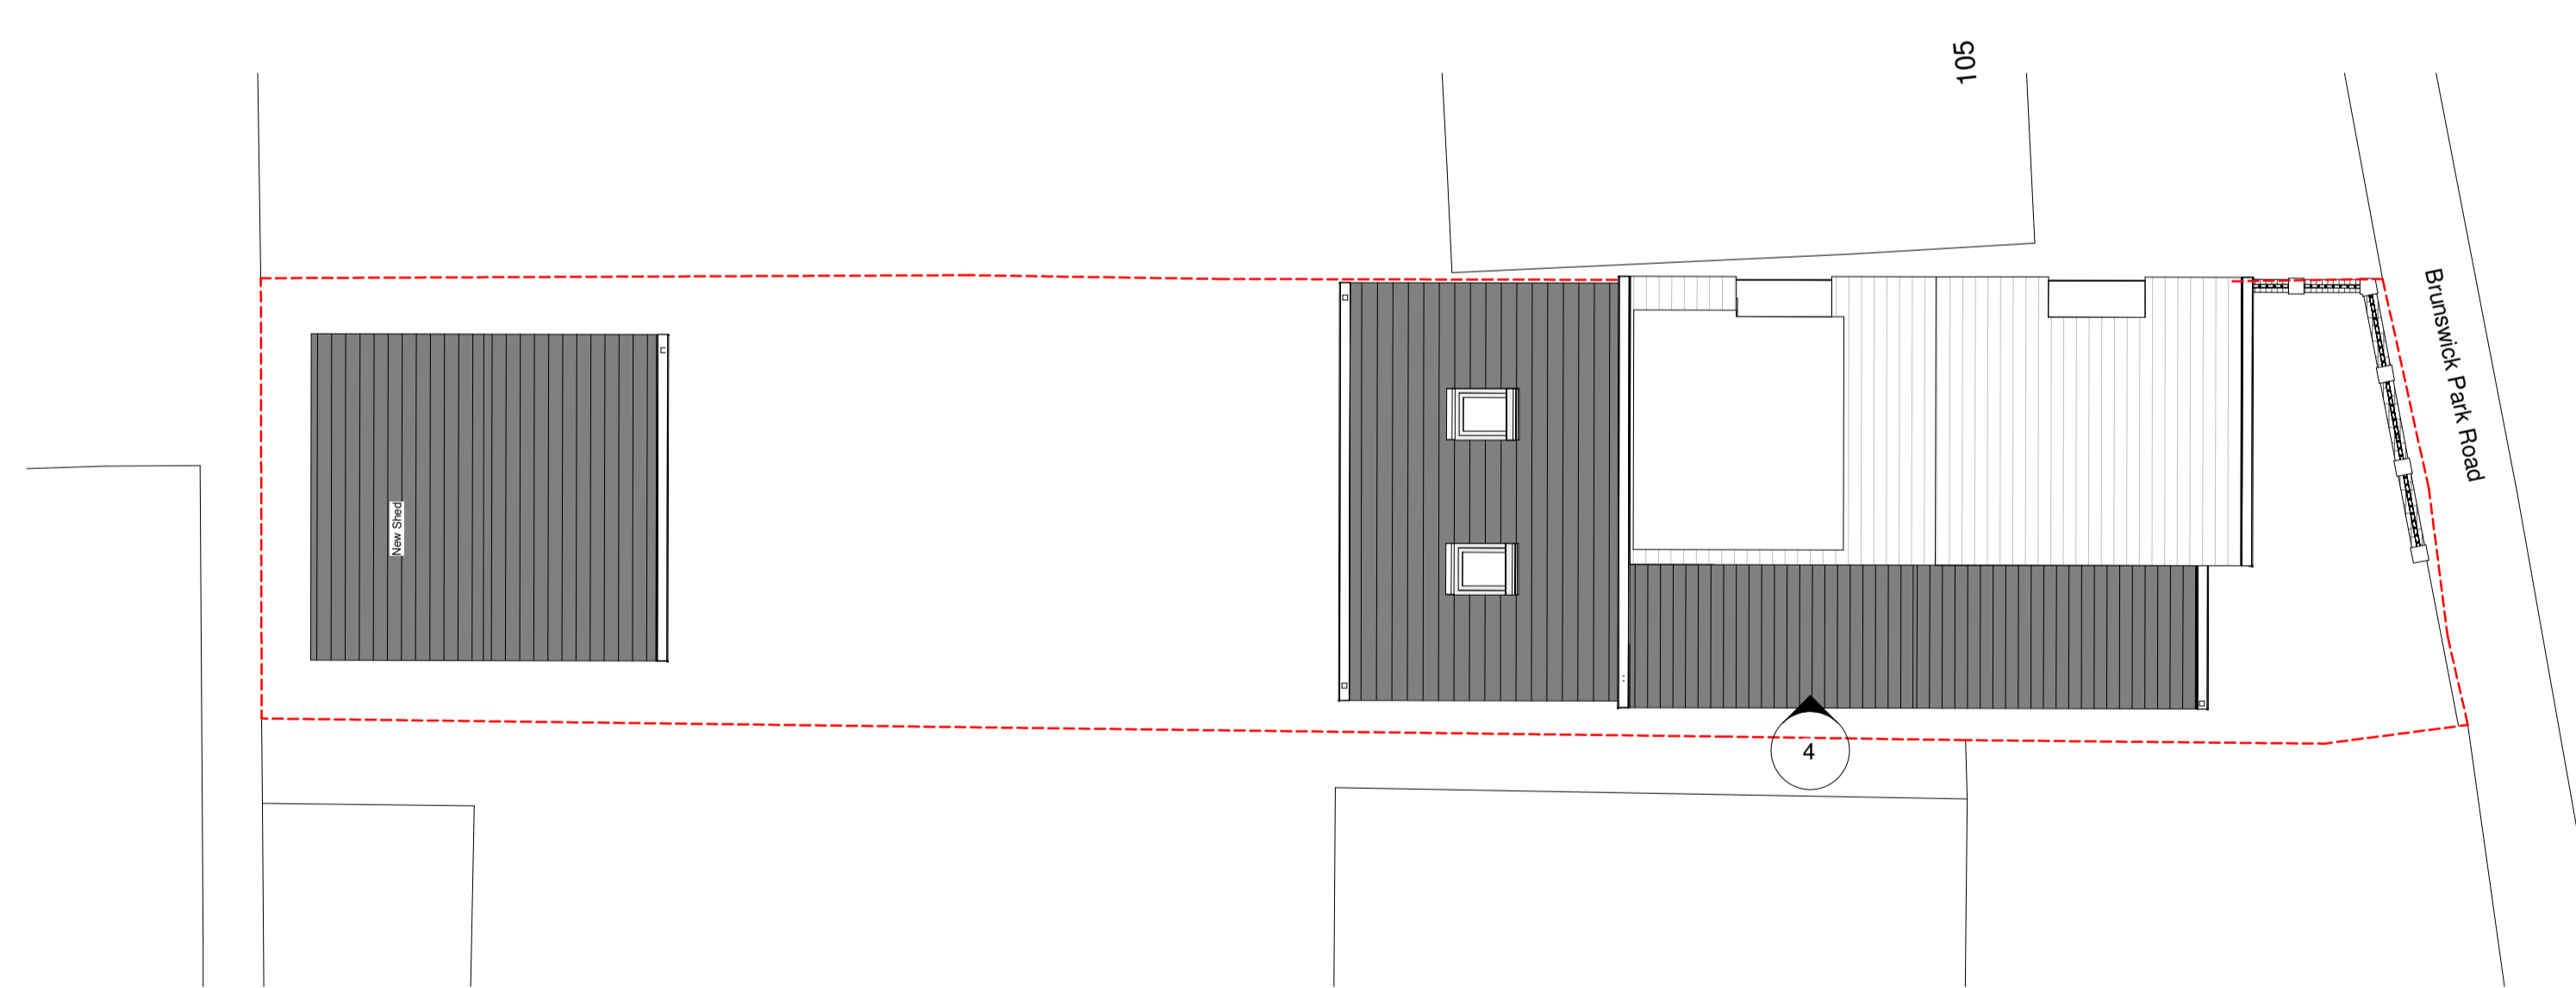

Proposed Block Plan
1 : 500

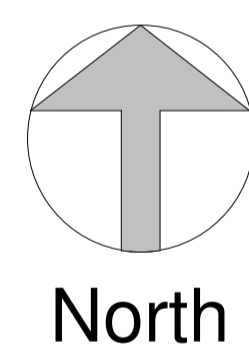

Location Plan.
1 : 1250

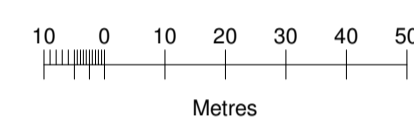

Site Layout Plan.
1 : 100