




1 Existing Front Elevation  
1 : 100



2 Existing Rear Elevation  
1 : 100

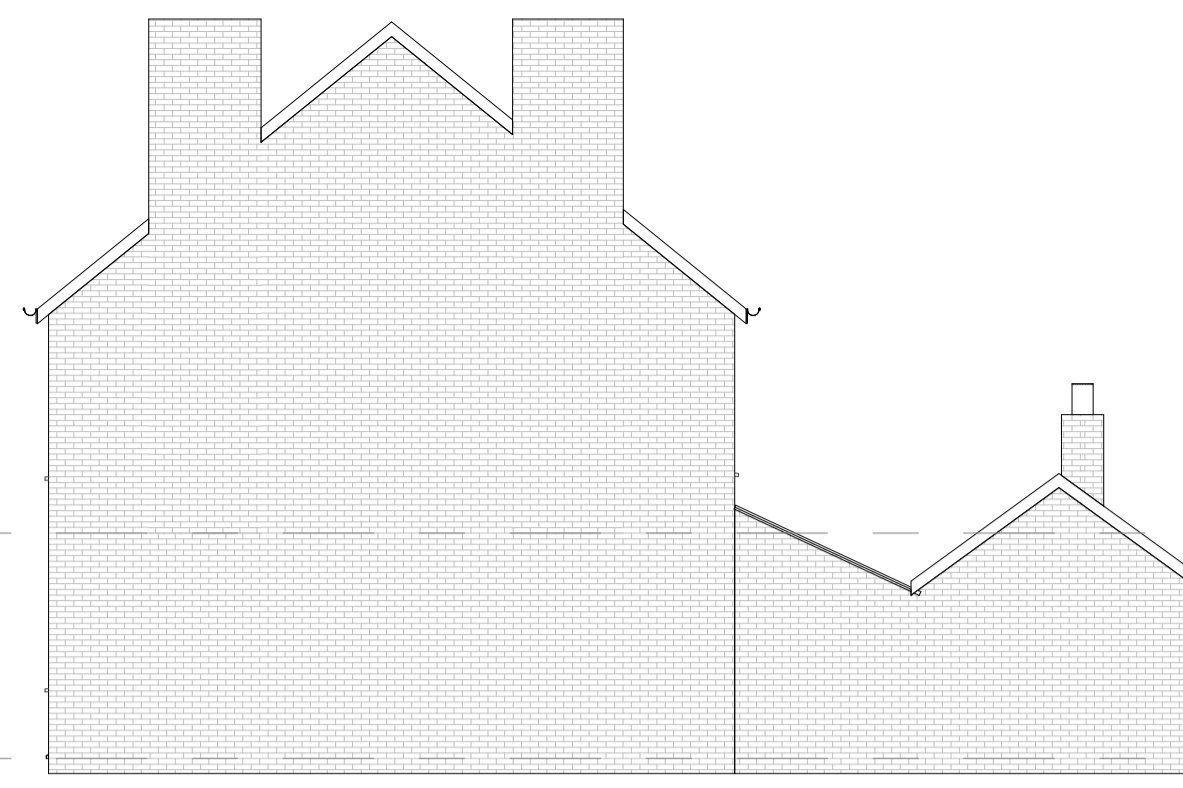


3 Existing Right Side Elevation  
1 : 100




4 Existing Left Side Elevation  
1 : 100

First Floor Level  
2980


Ground Floor Level  
0

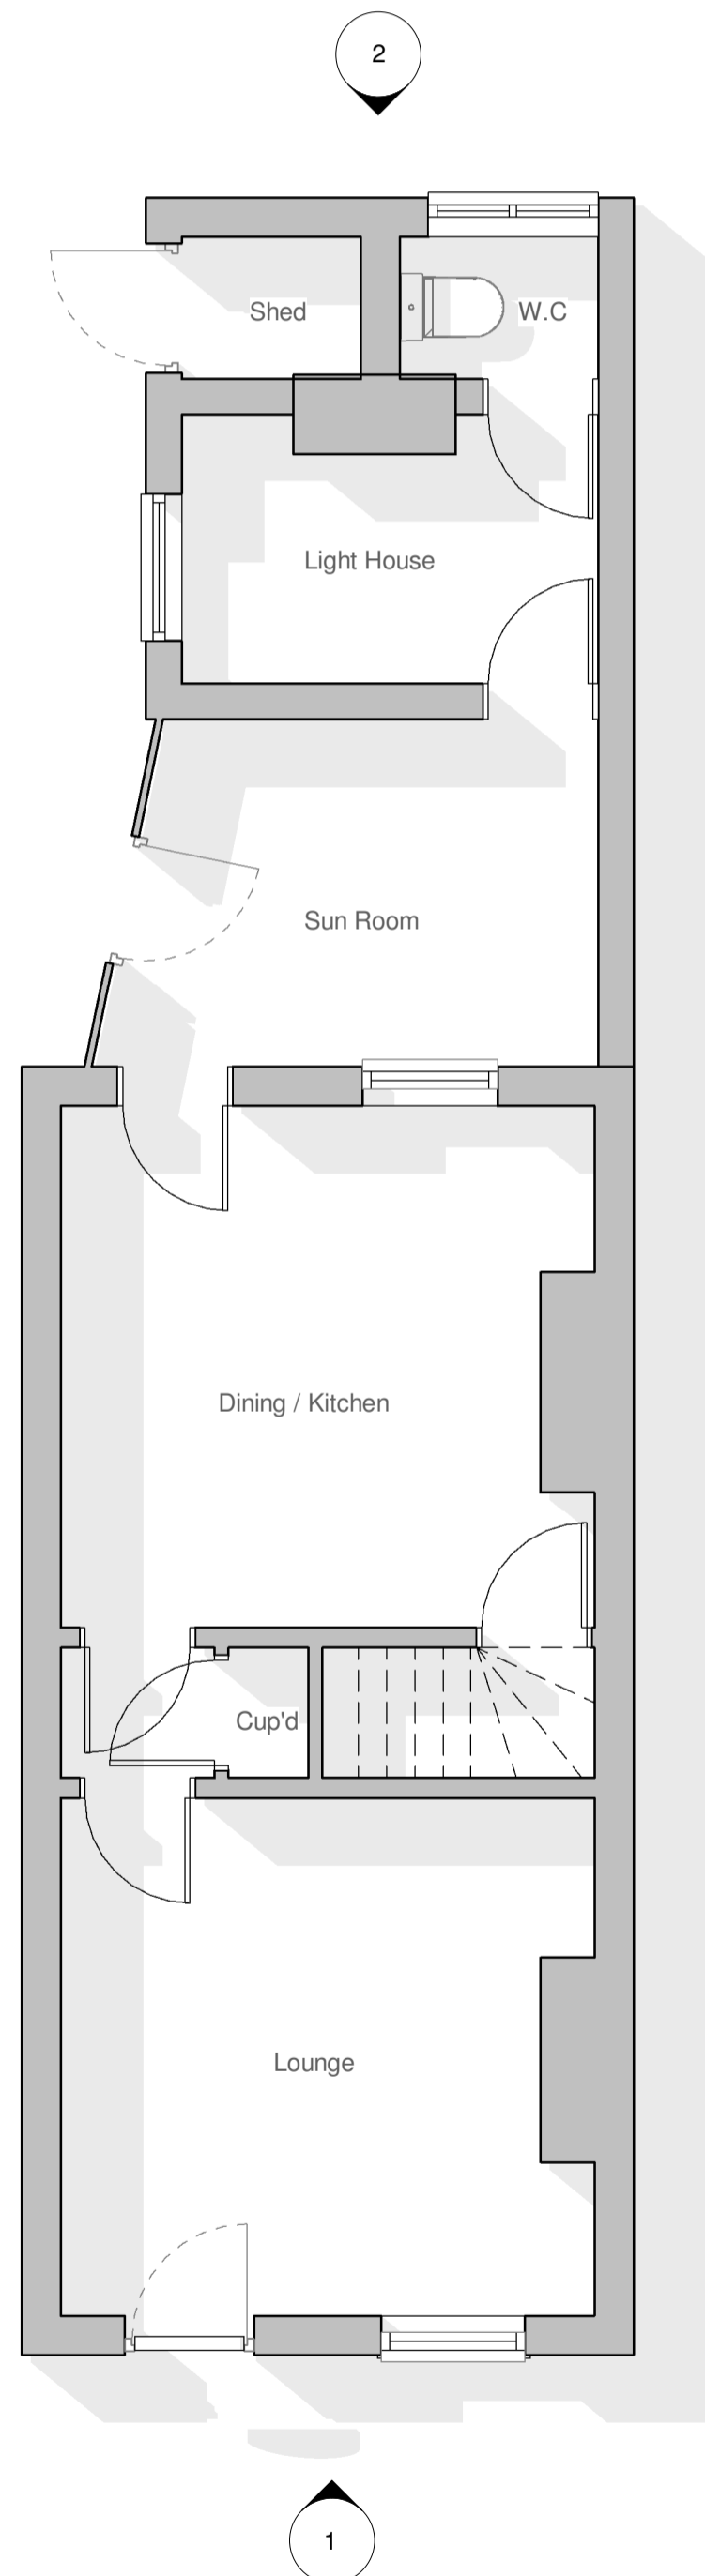

Existing Ground Floor Plan  
1 : 50

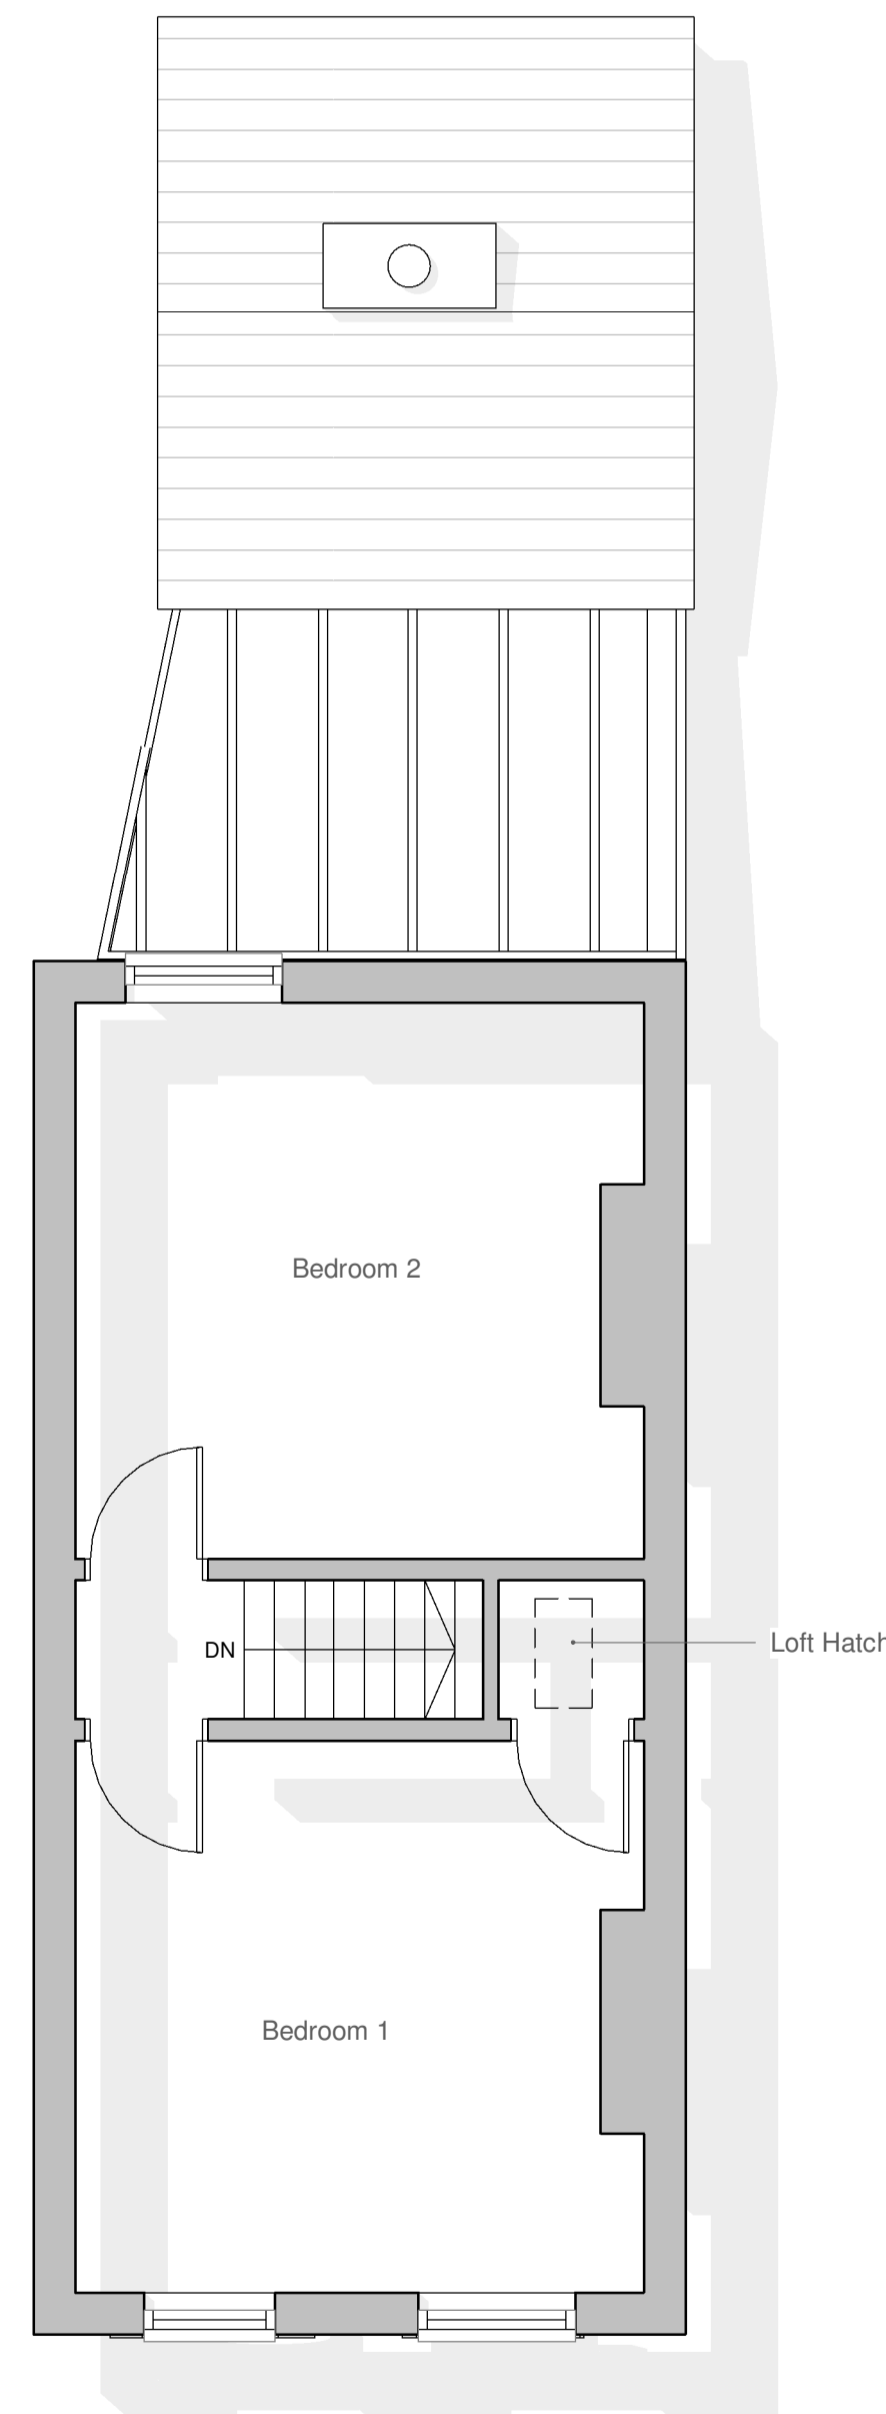


Existing First Floor Plan  
1 : 50

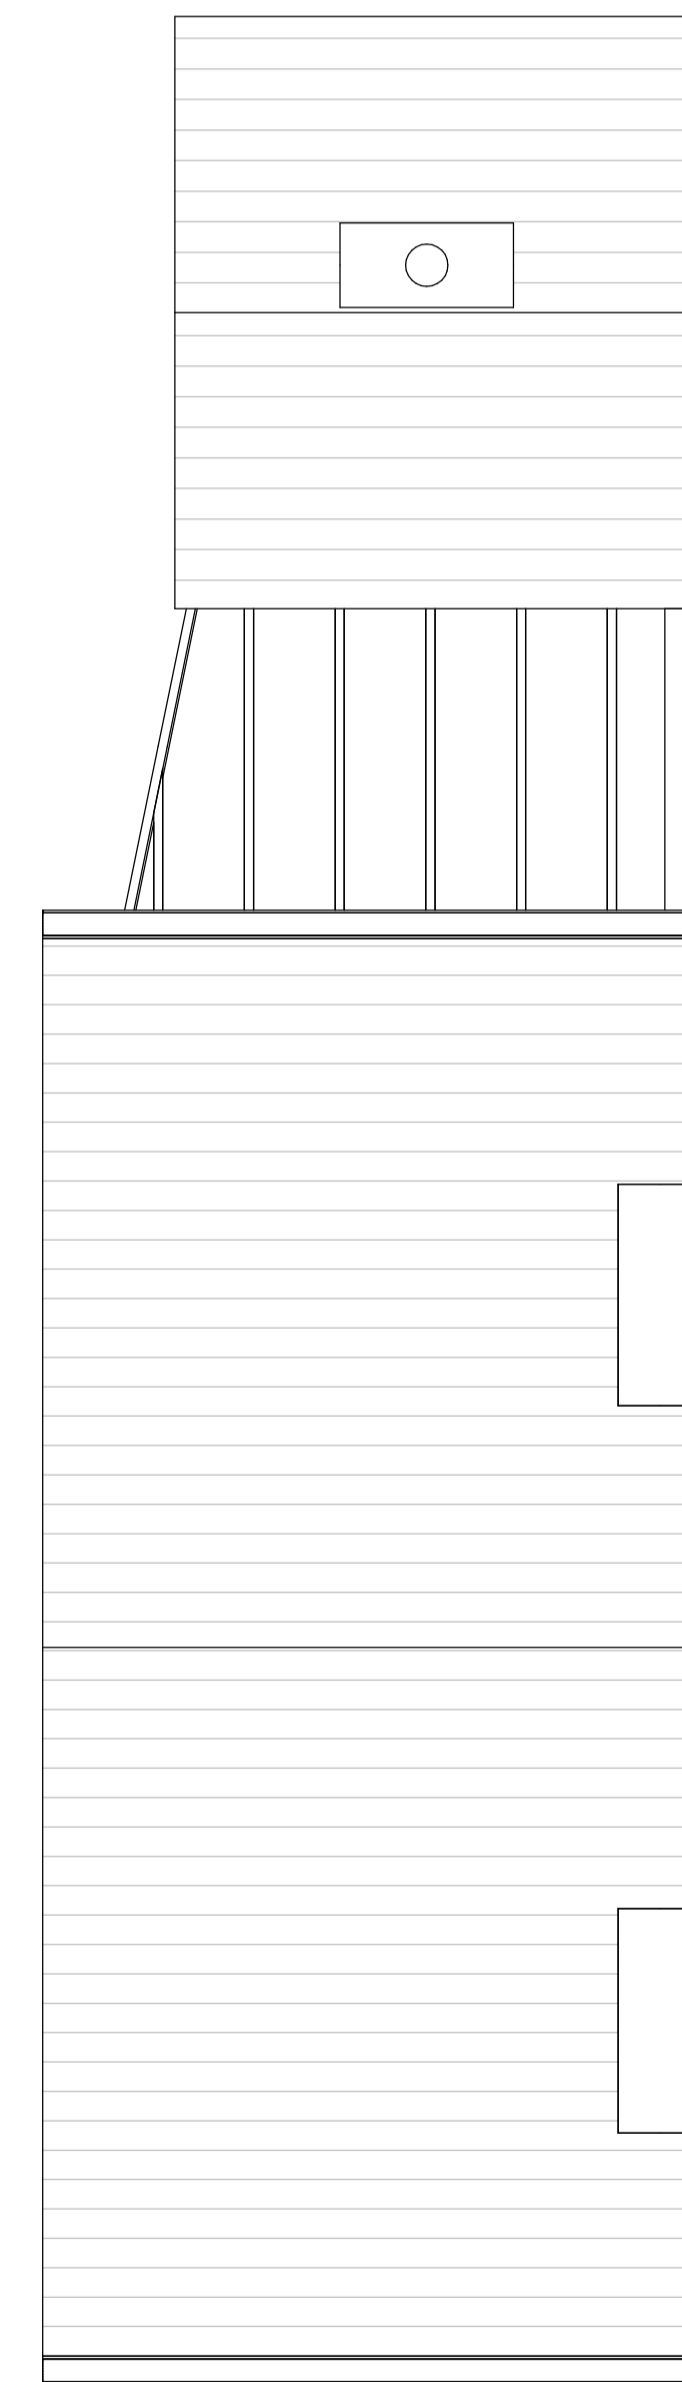

Existing Roof Plan  
1 : 50



10 0 10 20 30 40 50  
Metres

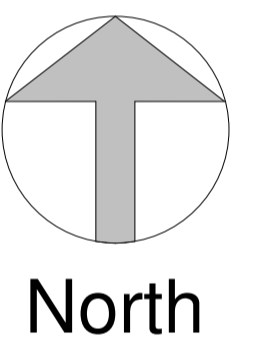

North

