


EXISTING ELEVATIONS 1:100

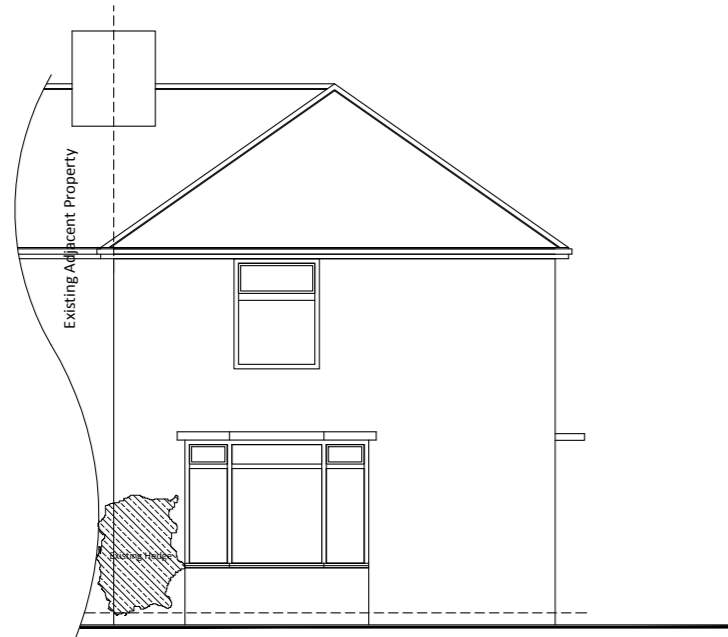


FRONT ELEVATION




SIDE ELEVATION



REAR ELEVATION

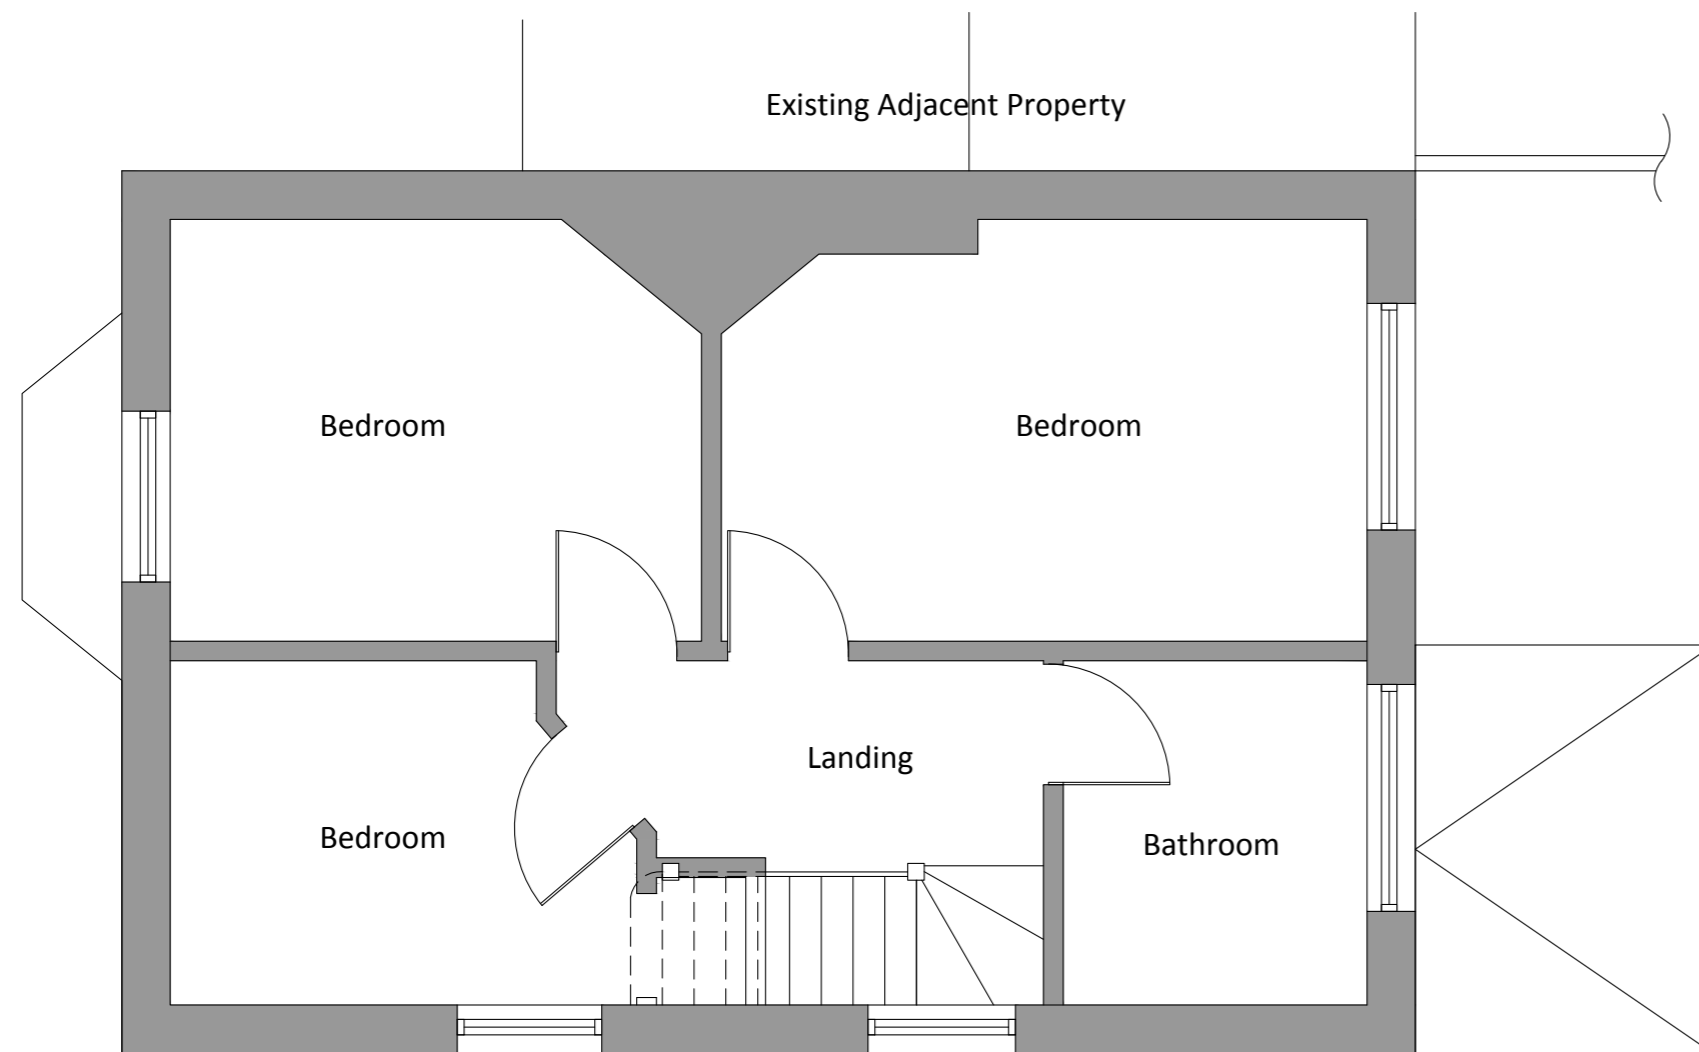

FIRST FLOOR PLAN

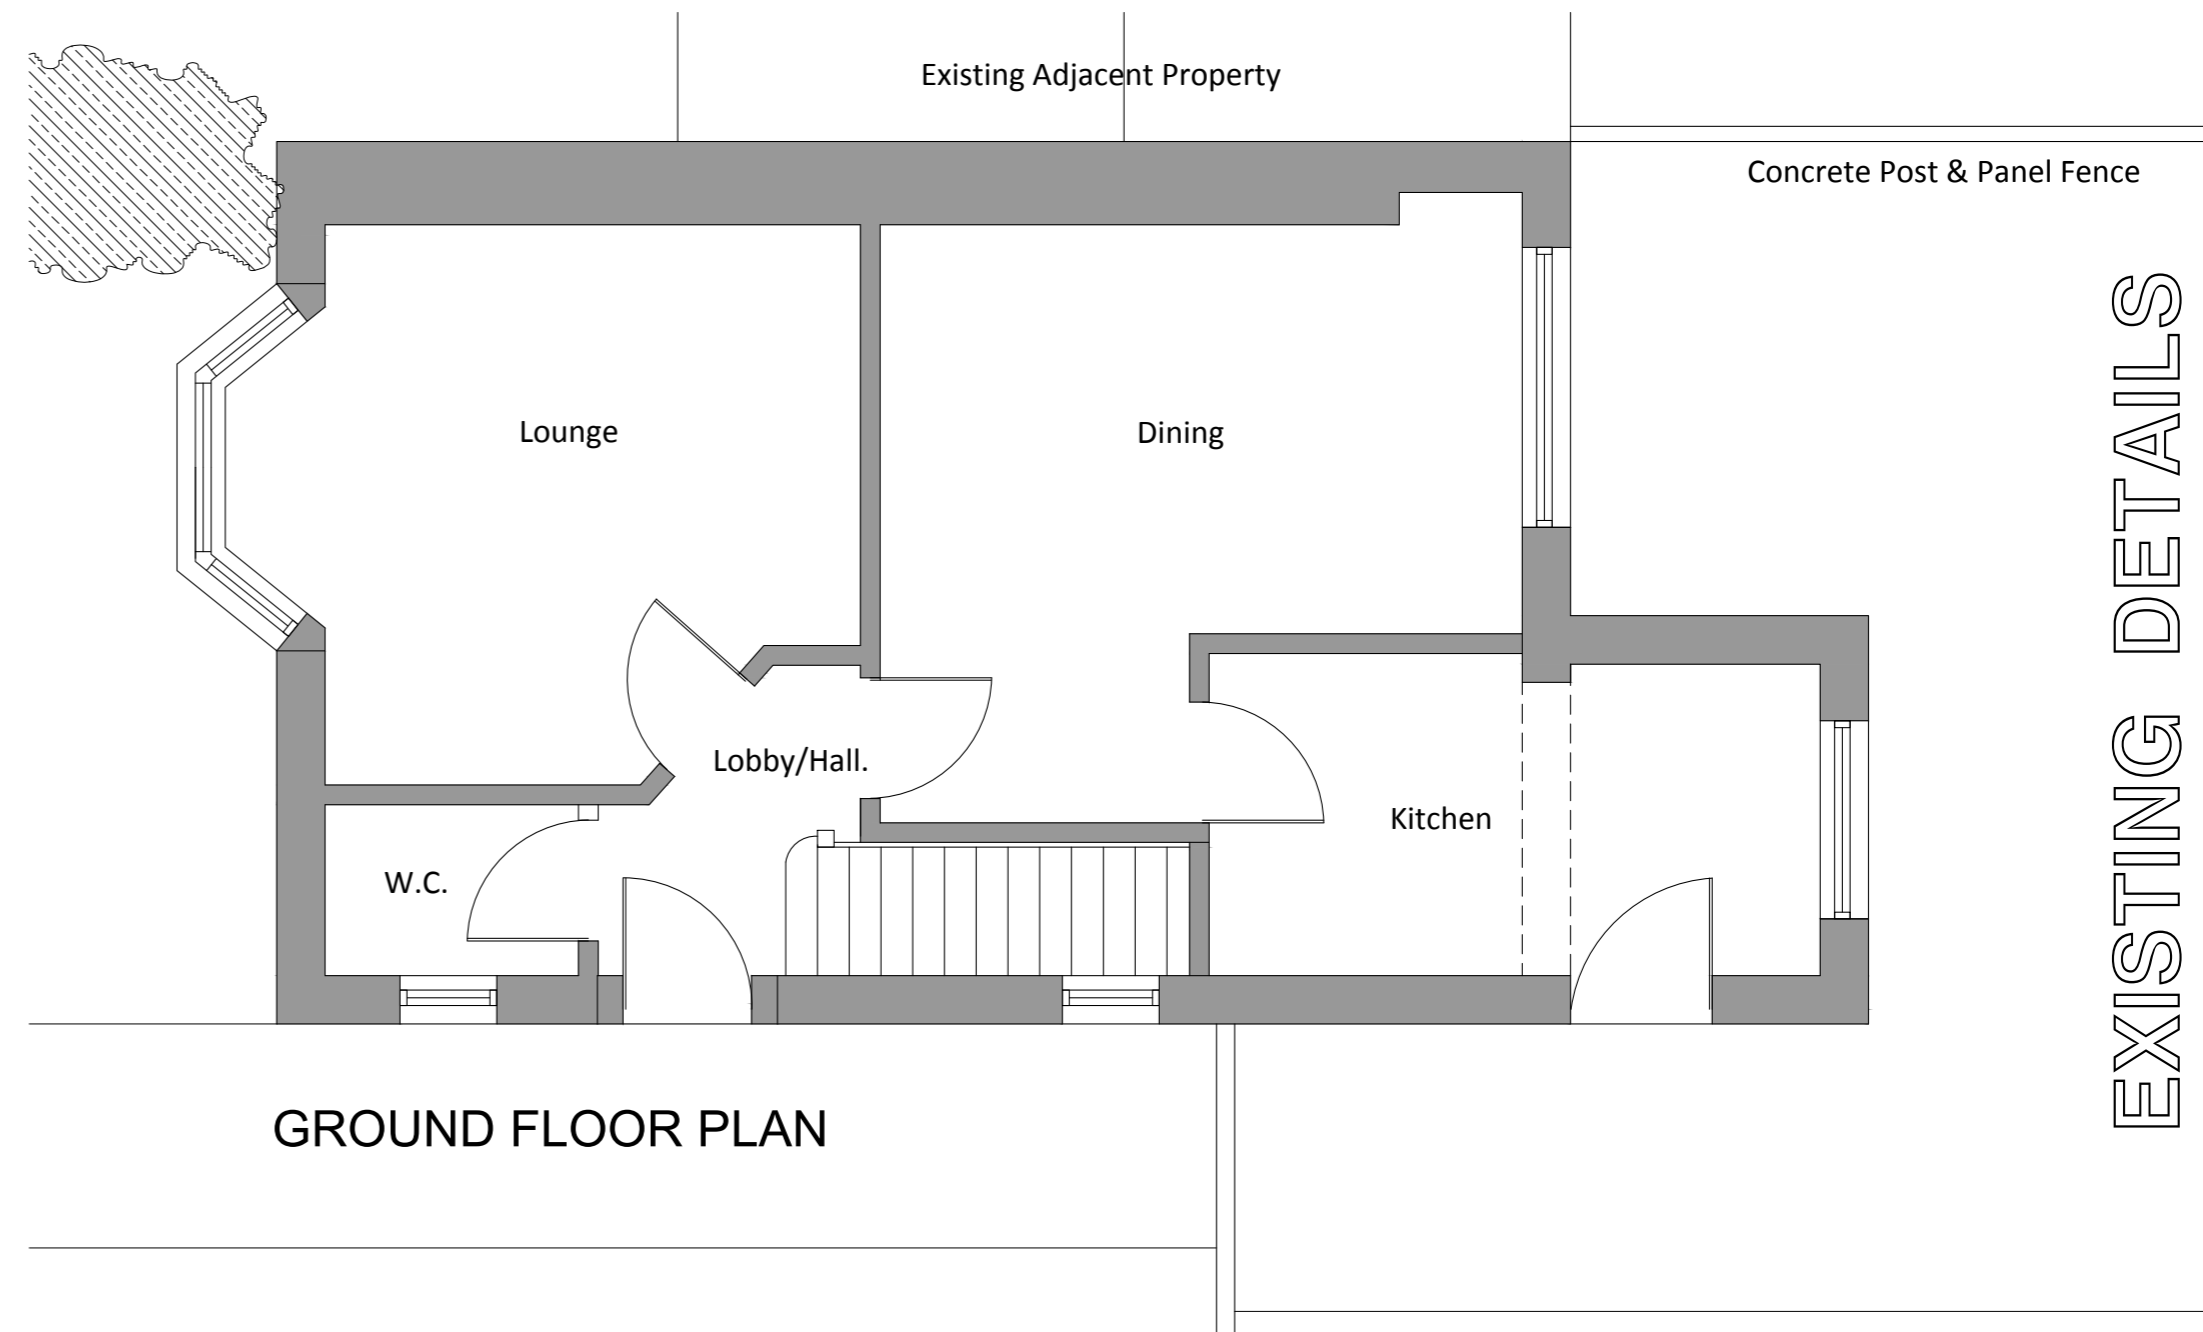

GROUND FLOOR PLAN

EXISTING DETAILS

Rev	Amendment	Date

Written dimensions to be taken only. Do not scale from drawing.  
Minor inaccuracies may occur due to printing processes.

**Dove** Architectural Design Limited  
Architectural & Building Design Consultants

The Green,  
Milford,  
Stafford,  
Staffordshire.  
ST17 0UR  
DOVEARCHDESIGN@GMAIL.COM  
Mobile : 07967 216955

**PROJECT**  
Proposed Extensions & alterations at:-  
9 Cromwell Street  
West Bromwich  
B71 1LL

MR R TANDA

**EXISTING PLANS & ELEVATIONS**

**SCALE**  
1:50, 1:100  
**DATE**  
Dec 2020

128/PD/02

PRINT TO FIT  
**A2**