




L.H. SIDE ELEVATION

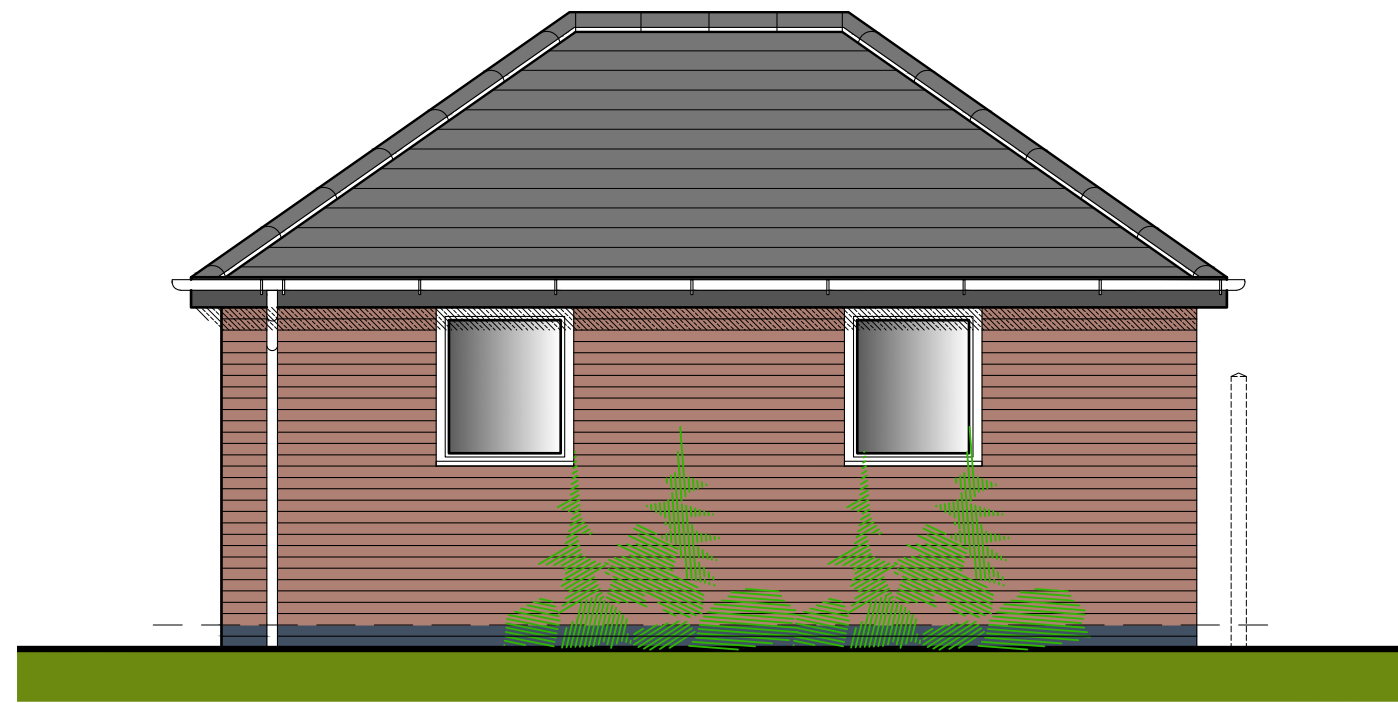


FRONT ELEVATION

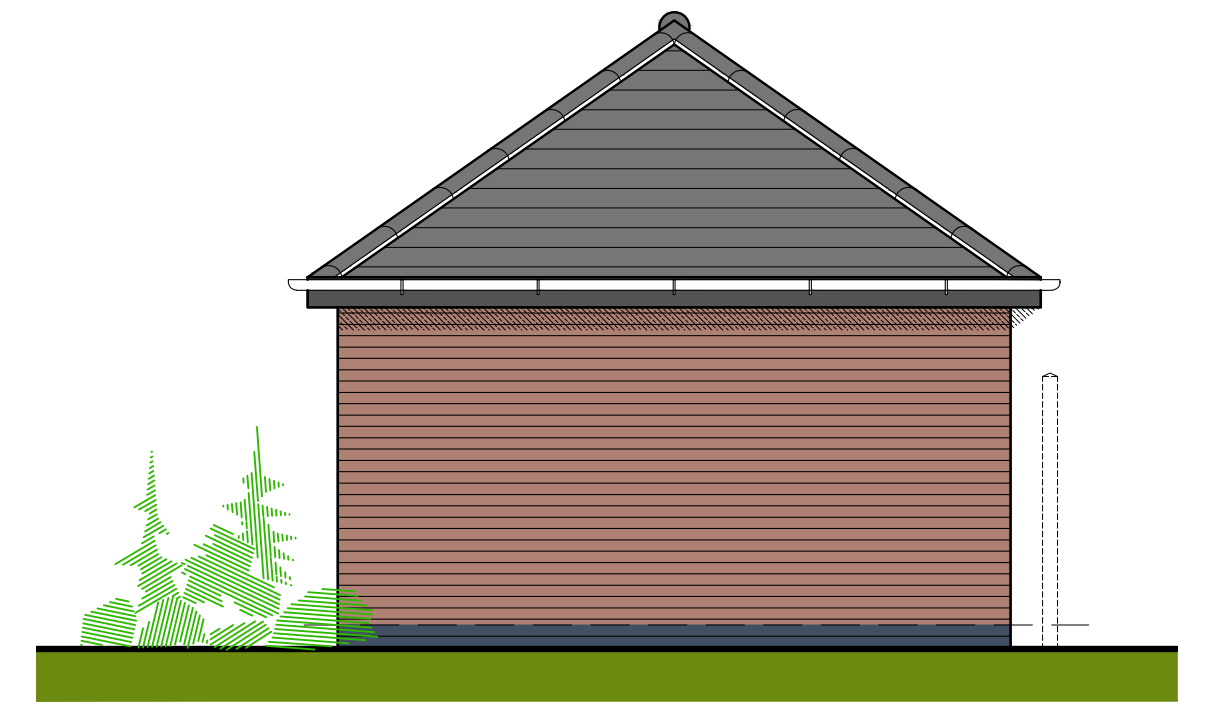

R.H. SIDE ELEVATION

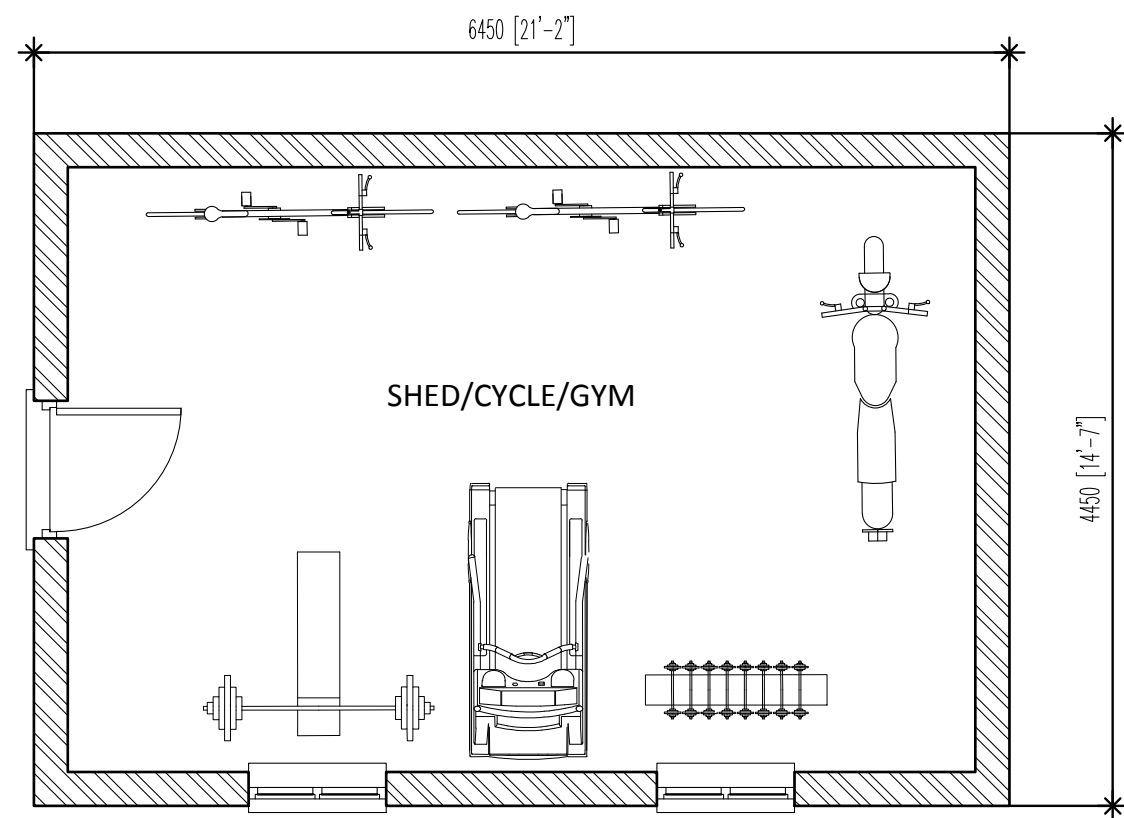

SHED PLAN

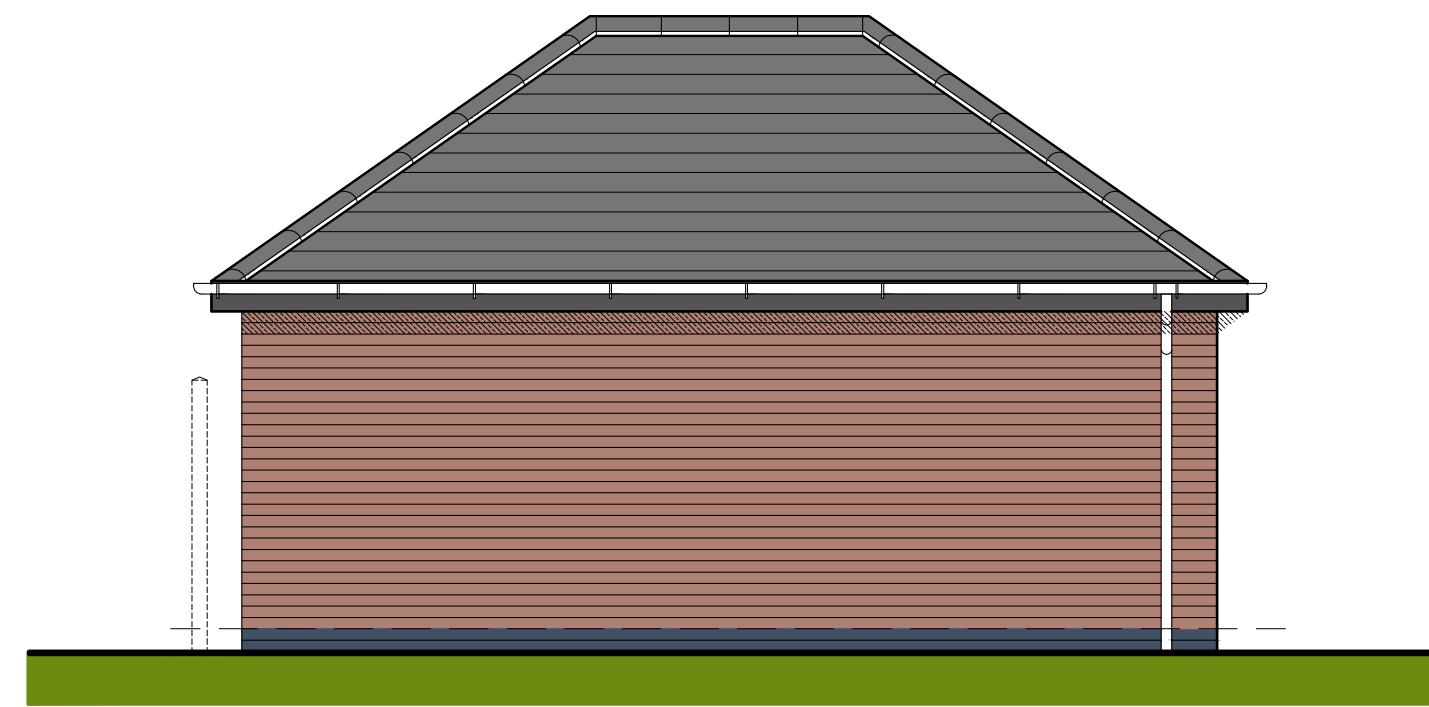

REAR ELEVATION

SHED / GYM DETAILS

Rev	Amendment	Date

Written dimensions to be taken only. Do not scale from drawing.
Minor inaccuracies may occur due to printing processes.

PRINT TO FIT
A2

Dove Architectural Design Limited
Architectural & Building Design Consultants

The Green,
Milford,
Stafford,
Staffordshire.
ST17 0UR
DOVEARCHDESIGN@GMAIL.COM
Mobile : 07967 216955

PROJECT

Proposed Extensions & alterations at:-
9 Cromwell Street
West Bromwich
B71 1LL

MR R TANDA

SHED / GYM DETAILS

SCALE
1:50

DATE
Dec 2020

128/PD/04