


SB

Screening Bund and Fence

Section

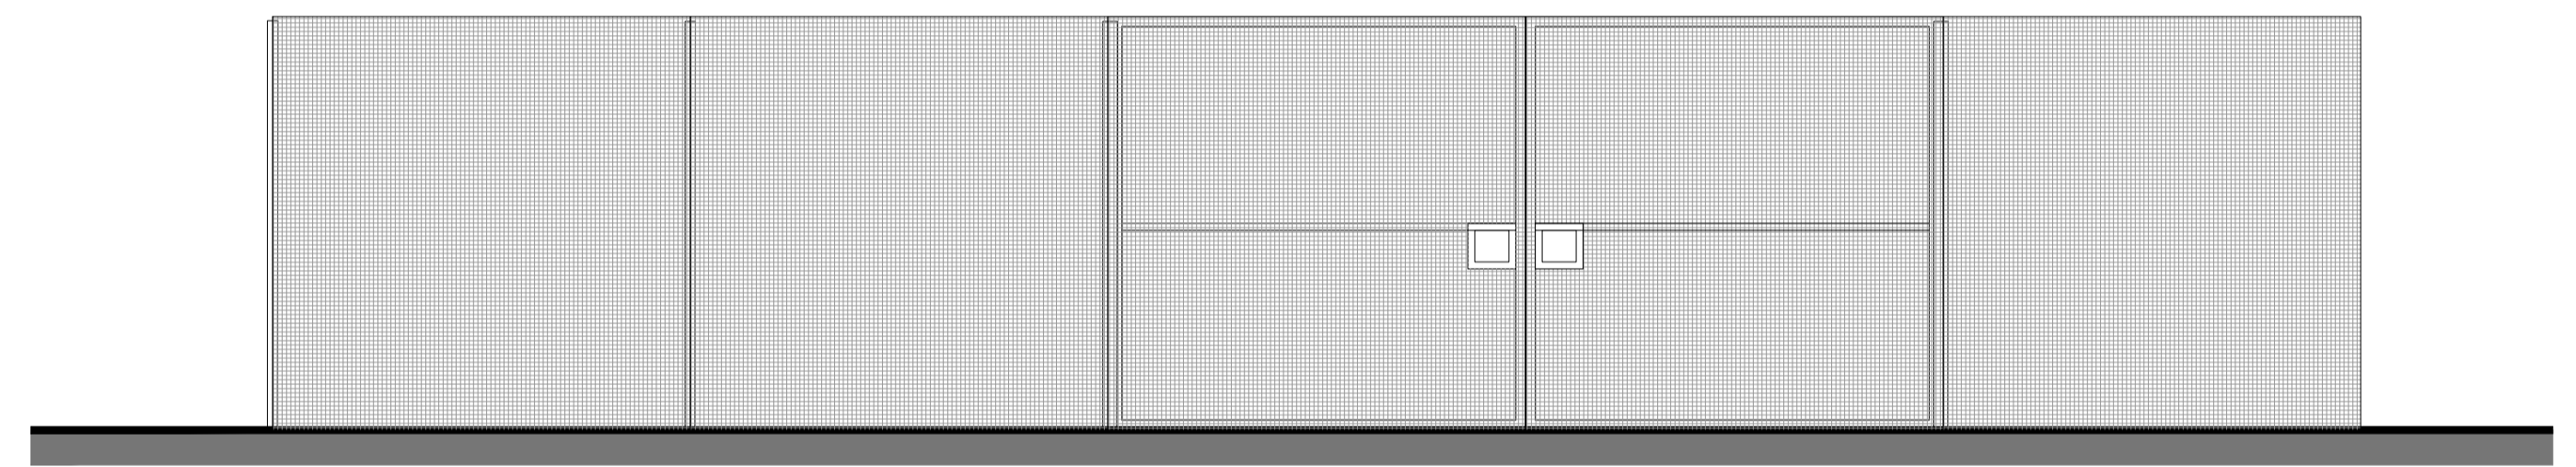

GE

Gate Elevation

Elevation