


PLANNING


© Copyright

NOTES:
THIS DRAWING, IDEAS AND CONCEPTS ARE COPYRIGHT OF THE JOHNSON AND JOHNSON DESIGN PARTNERSHIP LTD AND NOT TO BE REPRODUCED EXCEPT BY WRITTEN PERMISSION.


ALL DIMENSIONS TO BE CHECKED ON SITE AND ANY DISCREPANCIES AND ADJUSTMENTS TO BE NOTED AND PASSED TO THE CA FOR FURTHER INSTRUCTIONS.
DO NOT SCALE DRAWING, IF IN DOUBT ASK.

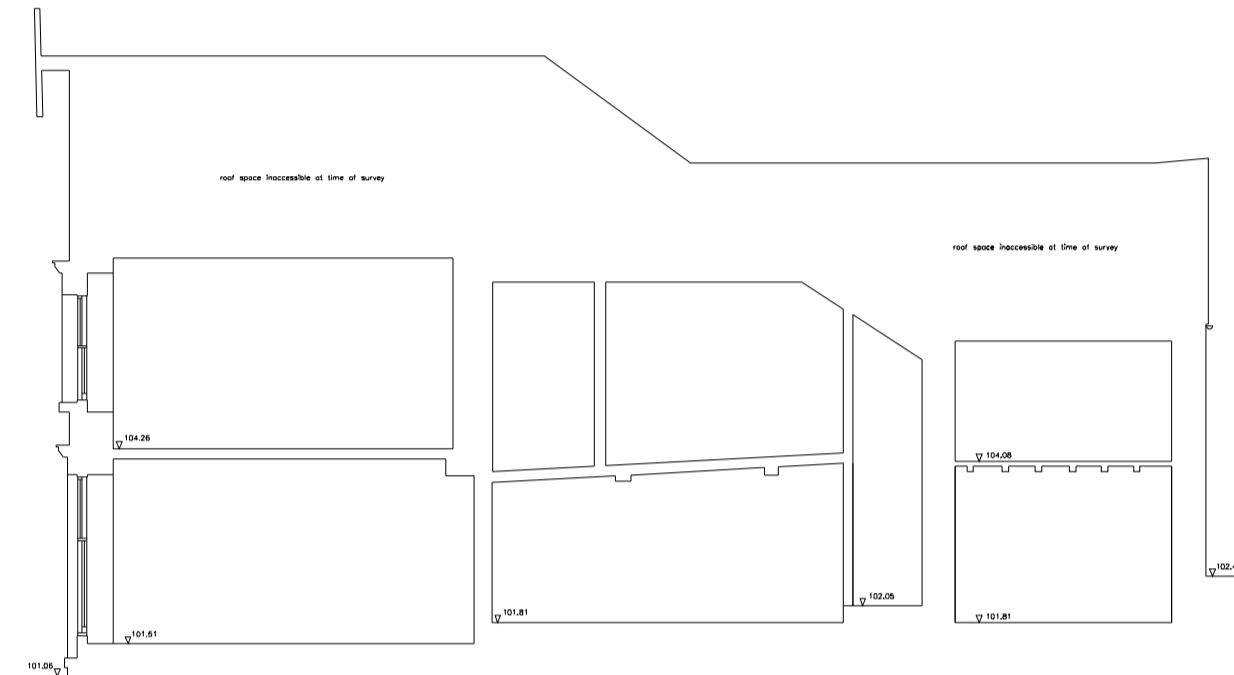


SECTION A - A

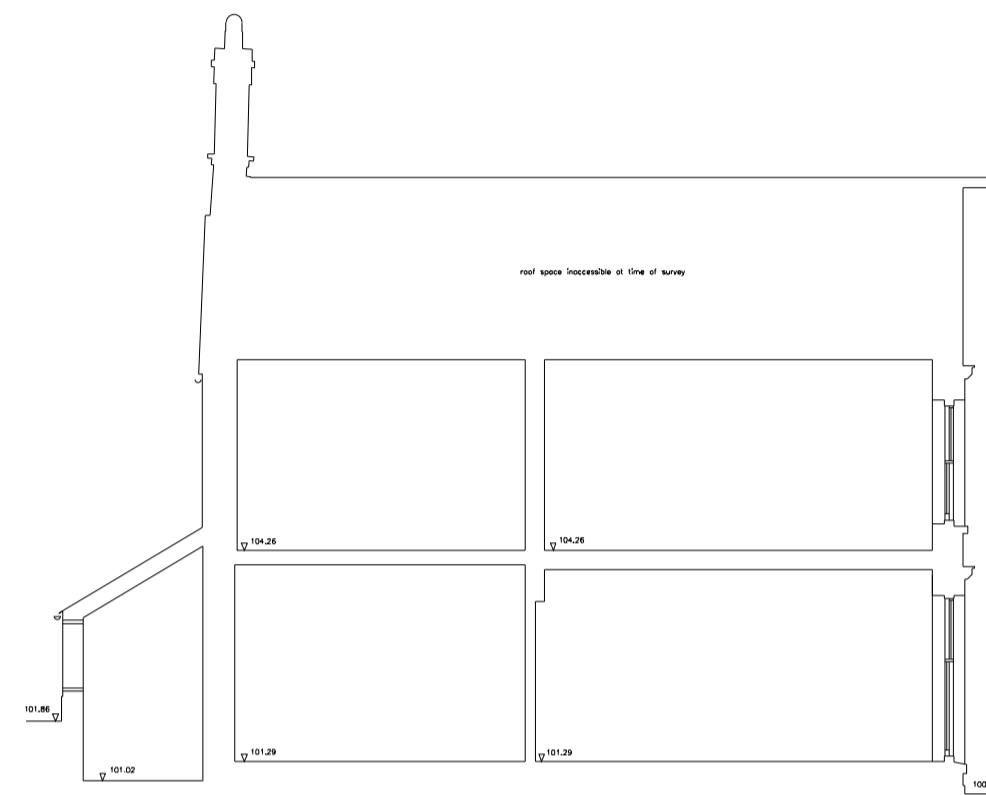

SECTION B - B

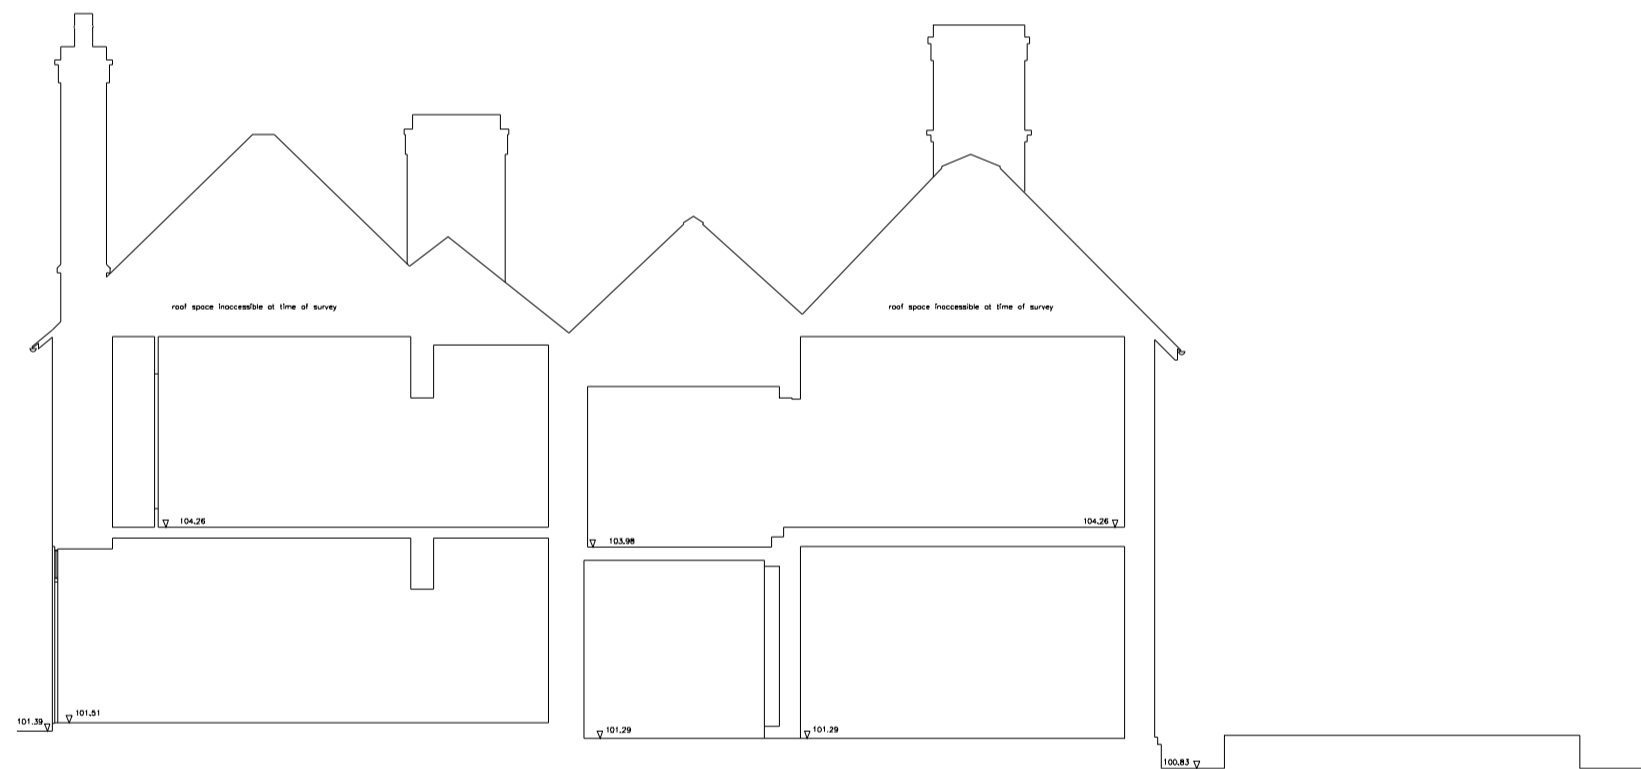

SECTION C - C

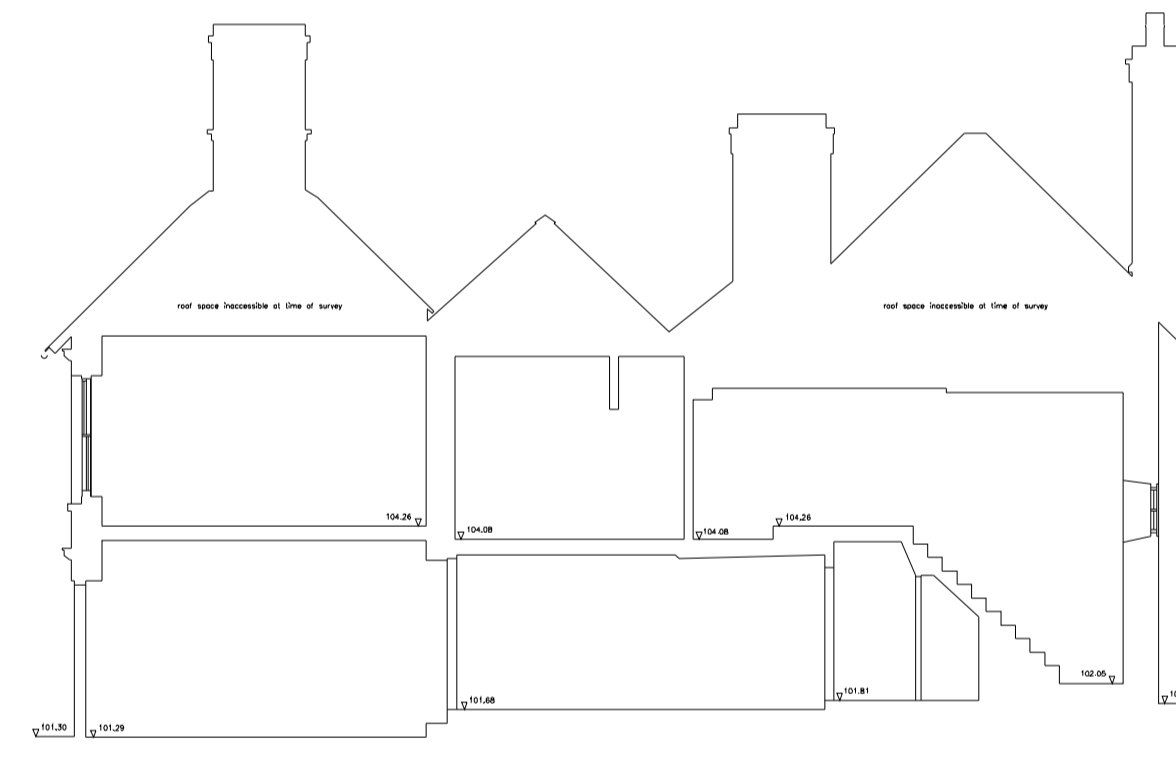

SECTION D - D

PROPOSED - SECTION

SCALE 1:100

Rev.		Date
Rev A	Proposed extension	J..20
Rev B	Proposed extension (East)	29/09/20
Rev C	Internal amendments	06/11/20
Rev D	Location/ footprint/ Internal amendments	26/11/20



Johnson House
Station Lane
Bridgnorth
Shropshire
WV16 5DP
T: 01746 768191
F: 01746 769515

Drawing Title: PROPOSED SECTIONS		Scale: 1:100 @ A1	
-------------------------------------	--	----------------------	--

Drawing No.	Project No.	Revision:	Drawn by:	Check by:
PL_1012	478	REV D	MSD	MS