


PLANNING

© Copyright

NOTES:
 THIS DRAWING, IDEAS AND CONCEPTS ARE COPYRIGHT OF THE JOHNSON AND JOHNSON DESIGN PARTNERSHIP LTD AND NOT TO BE REPRODUCED EXCEPT BY WRITTEN PERMISSION.
 ALL DIMENSIONS TO BE CHECKED ON SITE AND ANY DISCREPANCIES AND ADJUSTMENTS TO BE NOTED AND PASSED TO THE CA FOR FURTHER INSTRUCTIONS.
 DO NOT SCALE DRAWING, IF IN DOUBT ASK.

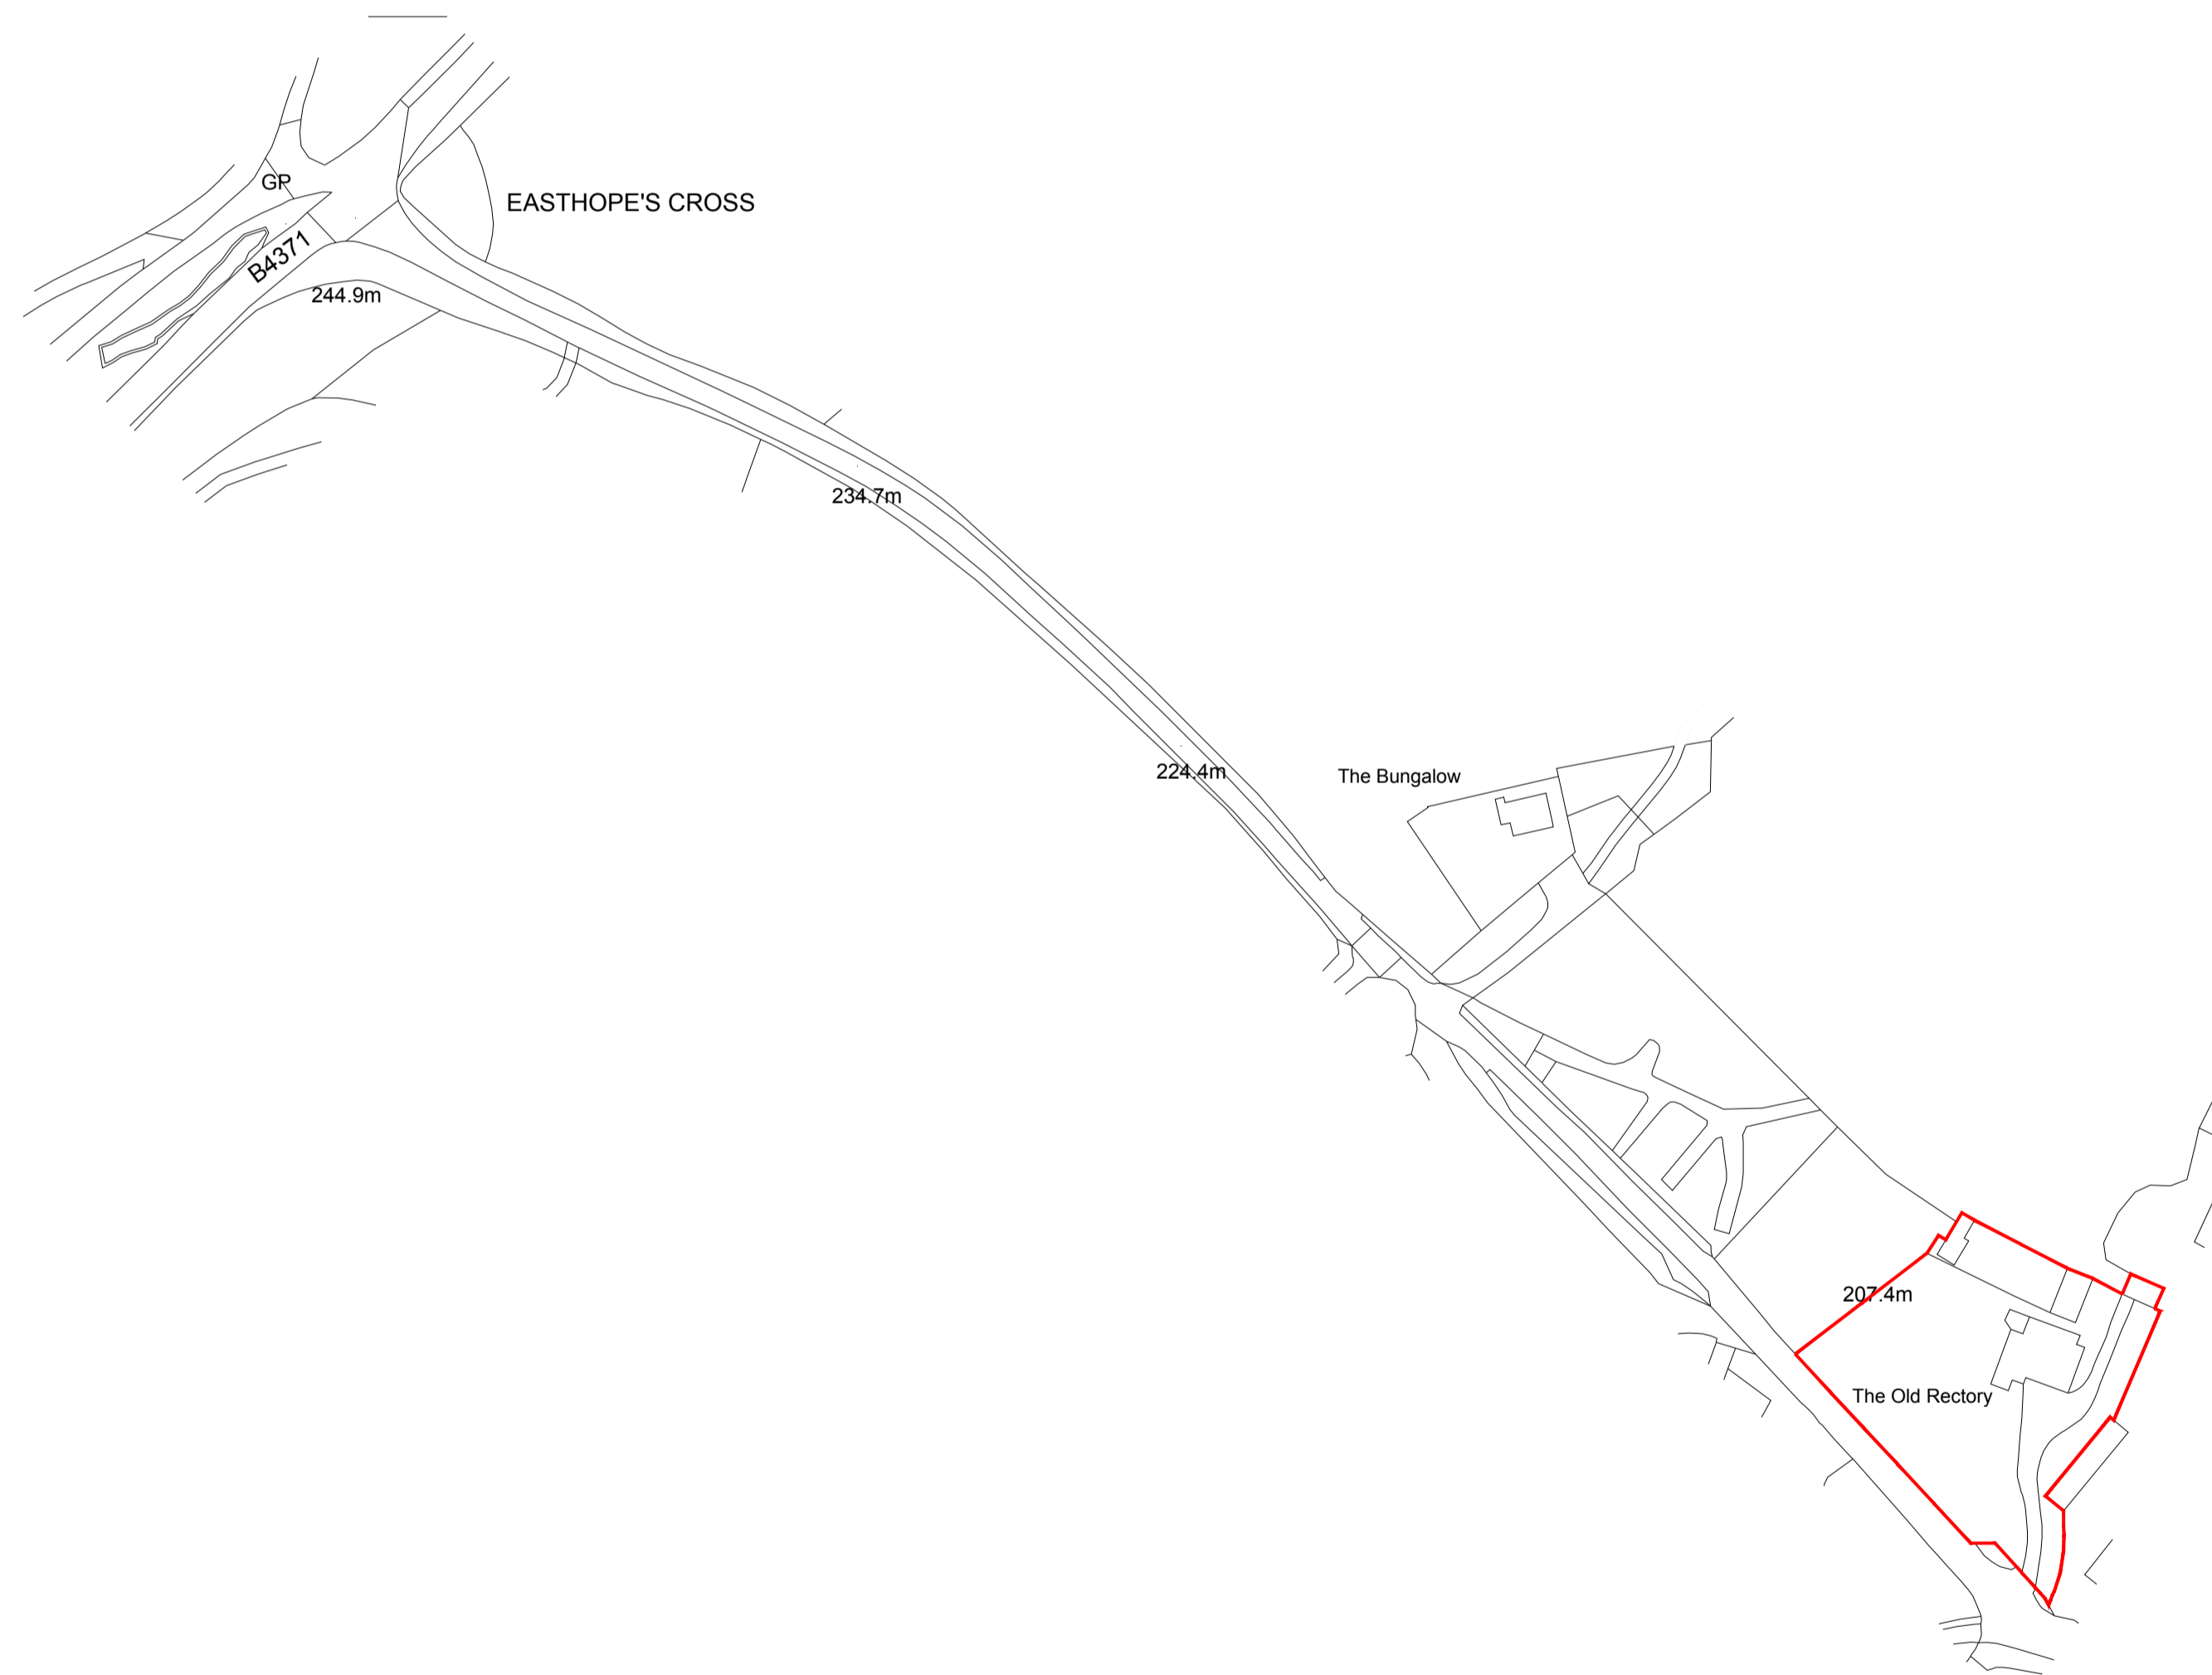

LOCATION PLAN

1:1250

Crown Copyright and database rights 2020. OS 100031961 National Map Centre. Purchased 27/11/2020 1 year licence.



BLOCK PLAN

1:500

Rev:		Date	
 JOHNSON DESIGN PARTNERSHIP LTD			
Johnson House Station Lane Bridgnorth Shropshire WV16 5DP T: 01746 768191 F: 01746 769515			
Drawing Title:		Scale:	
BLOCK PLAN AND LOCATION PLAN		1:500 / 1:1250	
Drawing No.	Project No.	Revision:	Drawn by: Check by:
PL_1001	-