



SECTION A - A

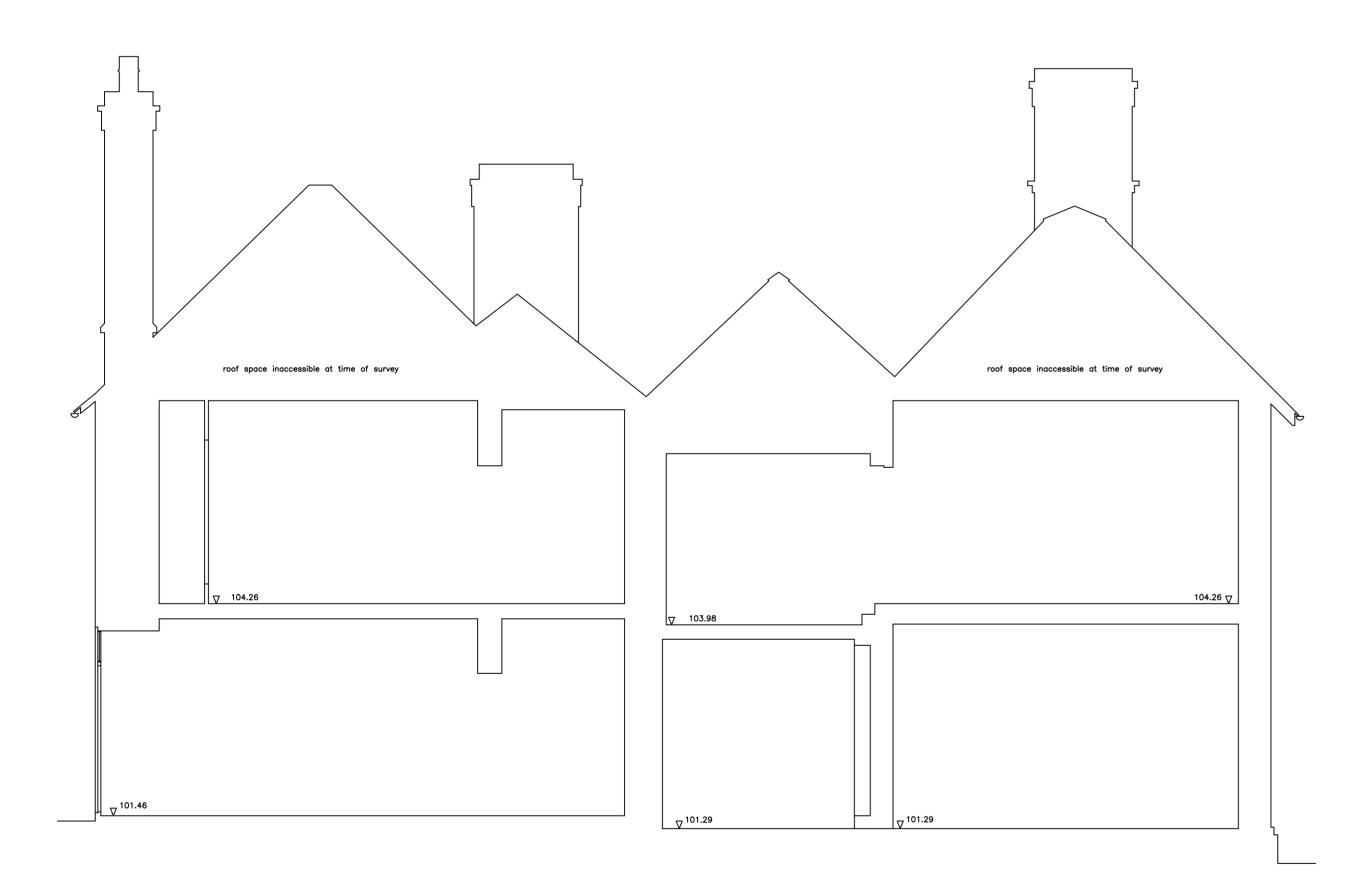

SECTION C-C

roof space inaccessible at time of survey

SECTION B-B

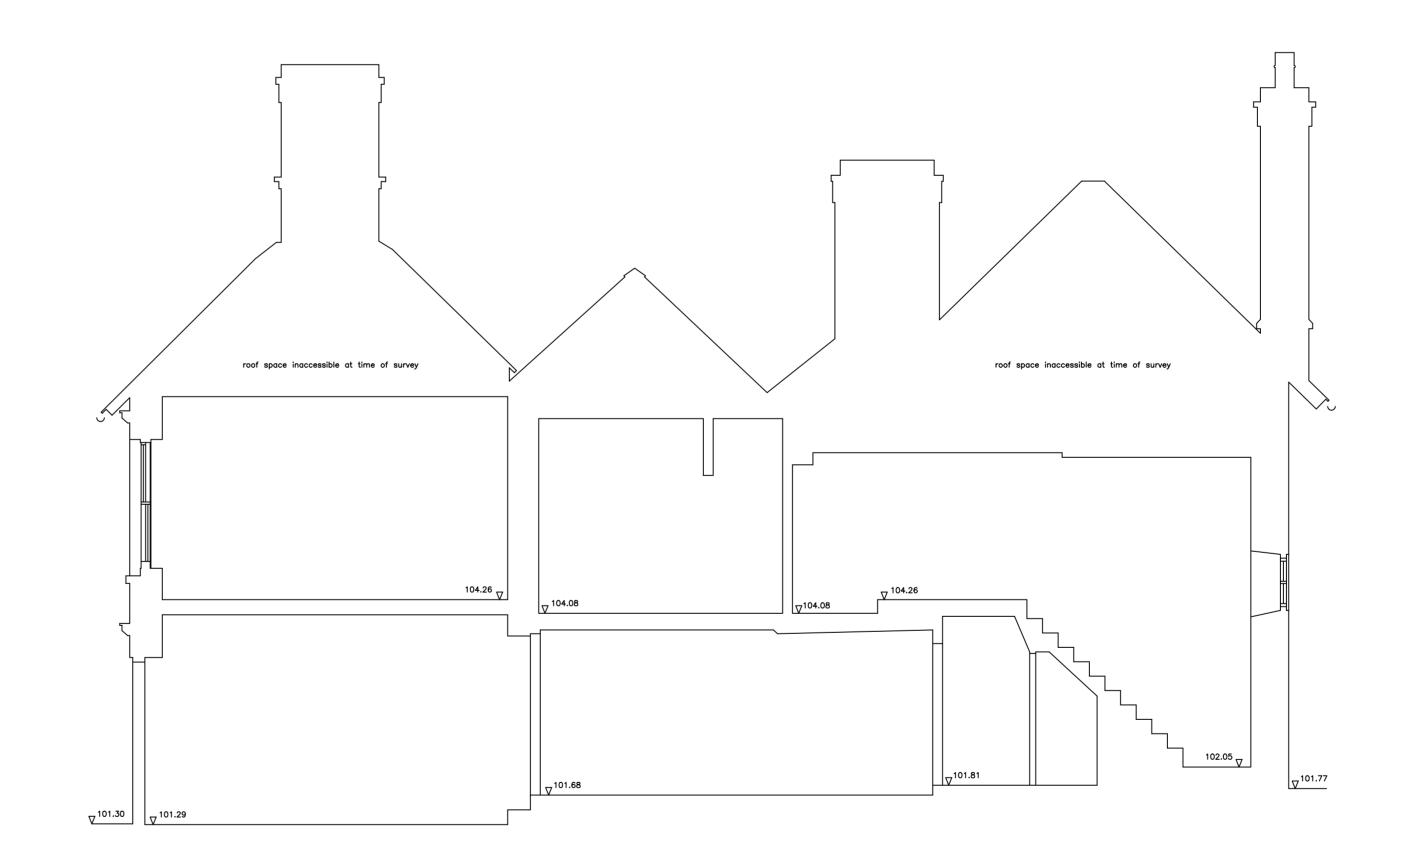

SECTION D-D

**NOTES** 

GENERAL NOTES :-ALL LEVELS ARE IN METRES RELATED TO AN ASSUMED DATUM LOCATED ON STO2 THIS DRAWING HAS BEEN PRODUCED WITH A PLOT SCALE ACCURACY OF 1:50

BUILDING SURVEY KEY :-

(1.23) — room height

f/b - floor boards

p - pipe diameter
a/b - air brick
ab - arch head height
bd - back drop
bk - brick
conc - concrete
cr - cable riser
db - depth
dp - depth
e/mtr - electricity
f/p - fire place
fh - floor to head height
fi - floor to head height
fi - floor to bead height
fi - floor to bead height
fg /mtr - gas metre
gr - gas riser
hd - hand dryer
htr - heater

hwt - hot water tank
ic - inspection cover
il - invert level
mh - manhole cover
OSBM - ordnance survey bench mark
q/tiles - quarry tiles
rad - radiator
rl - roof light
rwp - rain water pipe
sfc - soil filled chamber
sh - floor to sill height
sp - arch springing point height
sp - arch springing point height
sp - soil vent pipe
sus.c - suspended ceiling
svp - soil vent pipe
t.rail - heated towel rail
TBM - temporary bench mark
tl - threshold level
toc - top of cap
top - top of pipe
tot - top of tank
u/s - underside height
UTL - unable to lift
vp - vent pipe
wf - water fountain
wfc - water filled chamber
wp - waste pipe

SERVICES KEY :strip light alarm keypad intercom wall light ACP alarm control panel EML emergency light SPK speaker PROJ projector CCTV closed circuit tv vent/extractor → sensor switch network point light switch coaxial aerial fused switch smoke detector isolator switch H heat detector cooker switch 片 fire alarm siren fire brakeglass fire sprinkler <u>∕B</u> fire blanket single socket 니 double socket water fire extinguisher ceiling socket/fuse/switch co2 fire extinguisher powder fire extinguisher

> card access point (swipe card) **f** fire extinguisher emergency door release FAP fire alarm control panel

MIDLAND SURVEY LTD

Cromwell House, Westfield Road, Southam, Warwickshire, CV47 0JH.

Tel: 01926 810811 Fax 01926 810812

E-Mail: mail@midlandsurvey.co.uk www.midlandsurvey.co.uk

Client JOHNSON DESIGN PARTNERSHIP LTD

Project THE OLD RECTORY, EASTHOPE, MUCH WENLOCK, SHROPSHIRE, TF13 6DN

Title SECTIONS

Date MARCH 2020 Revisions Scale 1:50@A4 Dwg No 35887/4 Surveyor EP

Checked JMP TOPOGRAPHICAL (LAND) SURVEYORS / UTILITY SURVEYORS BUILDING MEASUREMENT SURVEYORS / 3D LASER SCANNING





© Copyright Midland Survey Ltd . Reproduction of this information is prohibited without written authorisation from Midland Survey Ltd.