

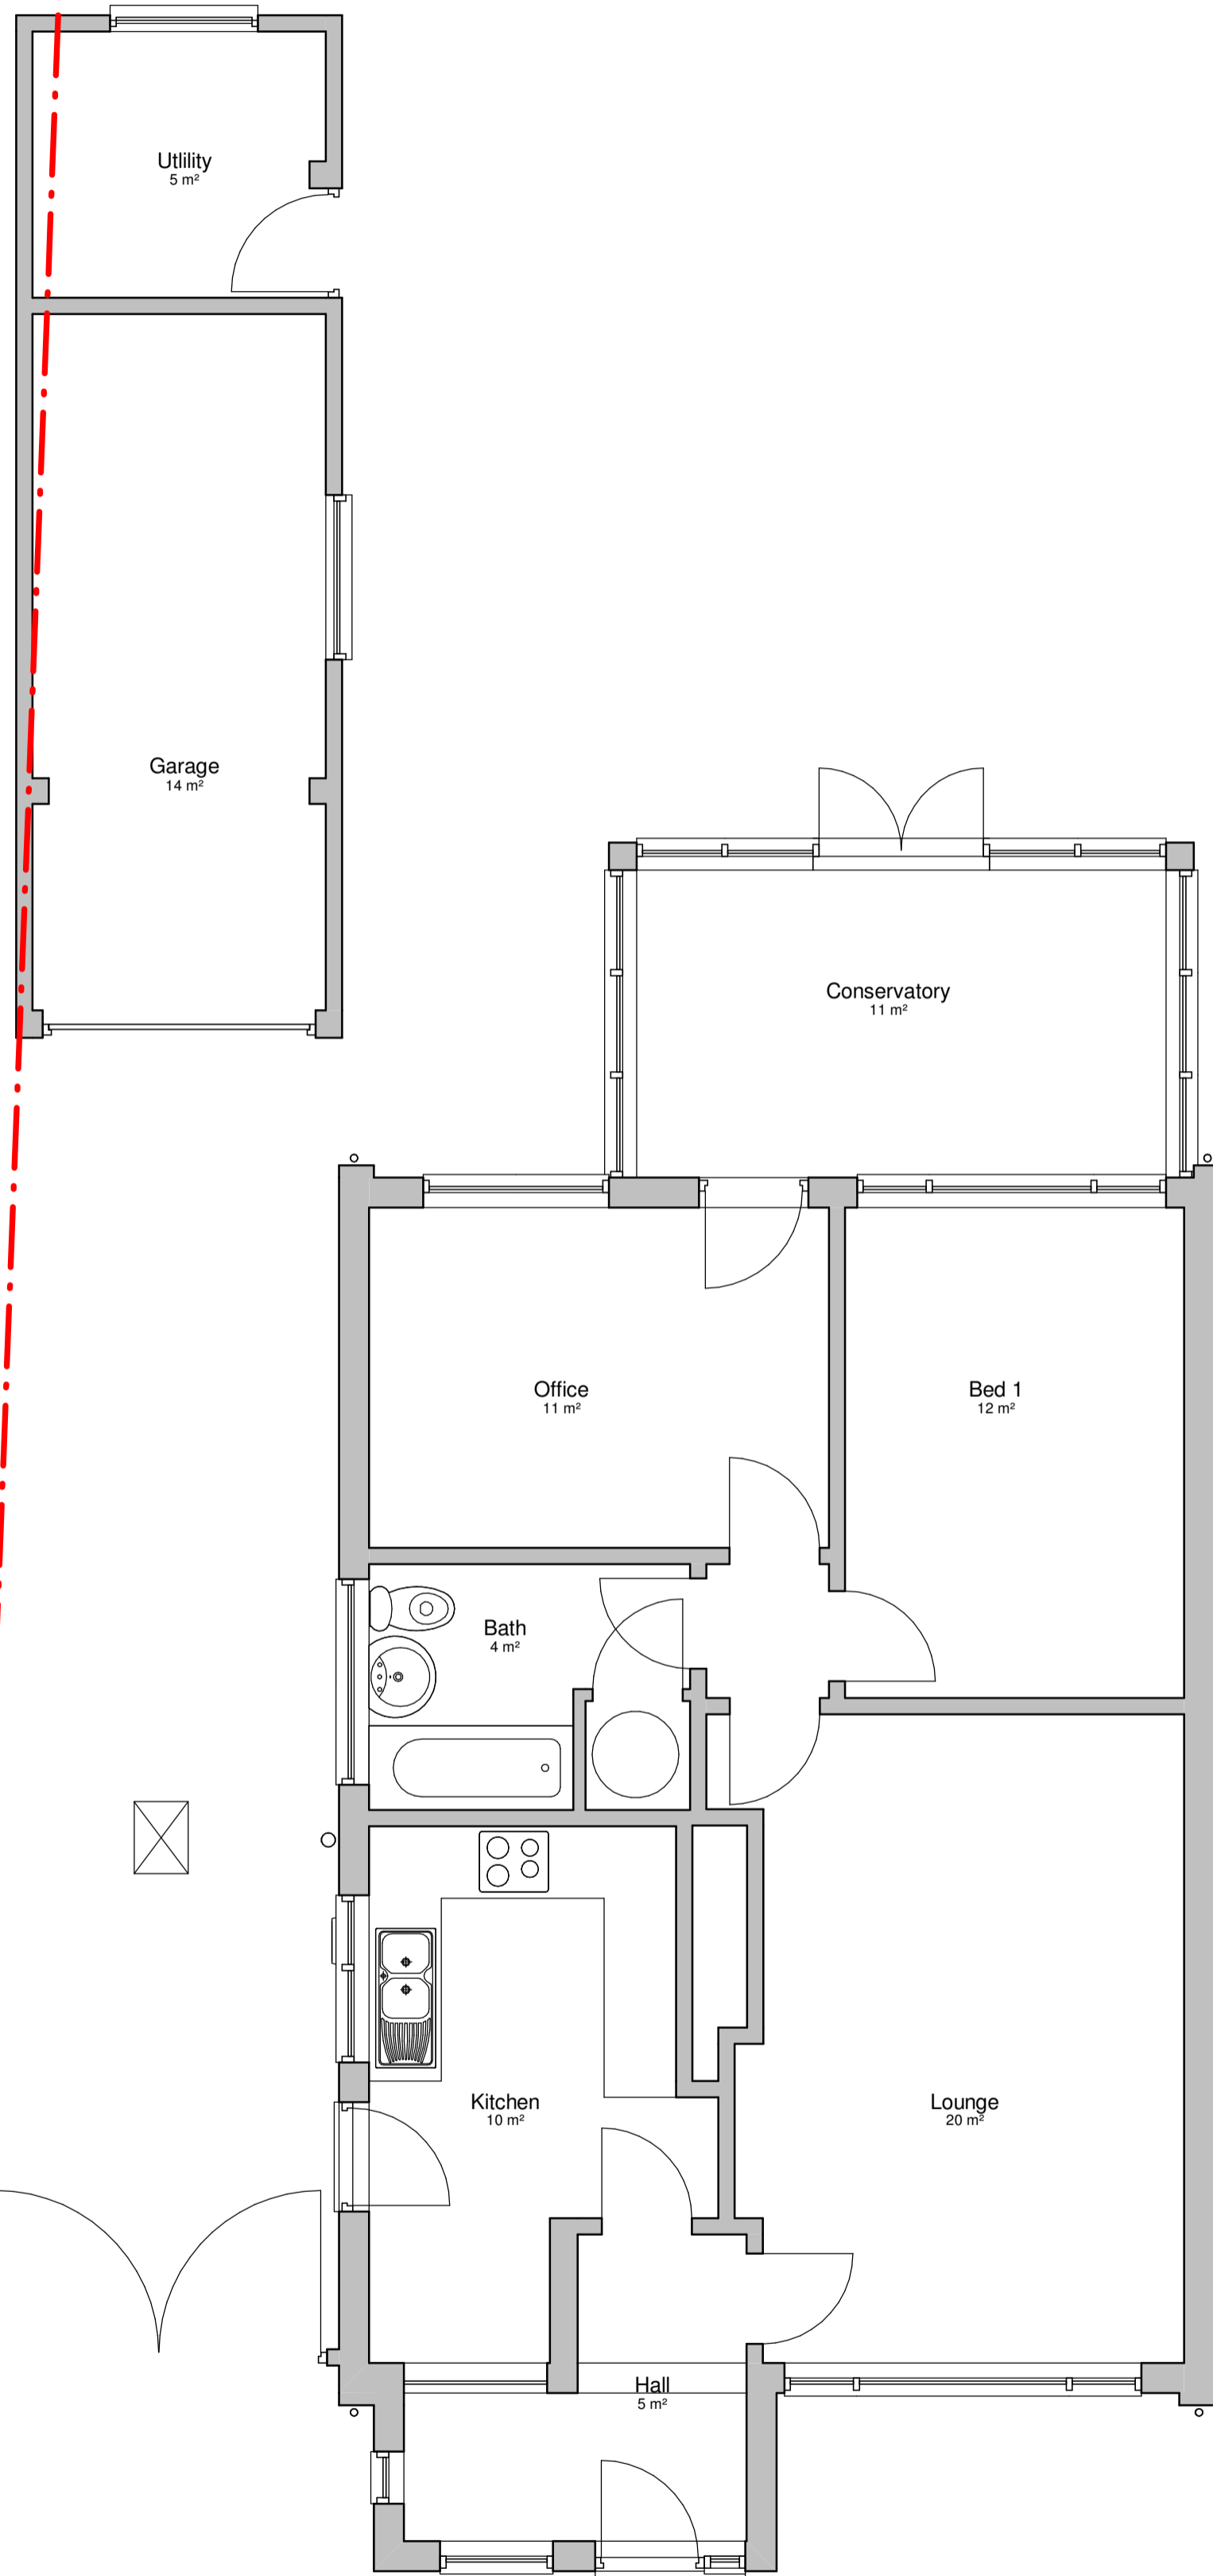



PLEASE NOTE:  
 All dimensions to be checked on site by contractor.  
 All dimensions in millimeters.  
 Do not scale from drawing.  
 Please check there have been no revisions to the drawing before starting work.  
 All site levels to be confirmed on site before starting work.

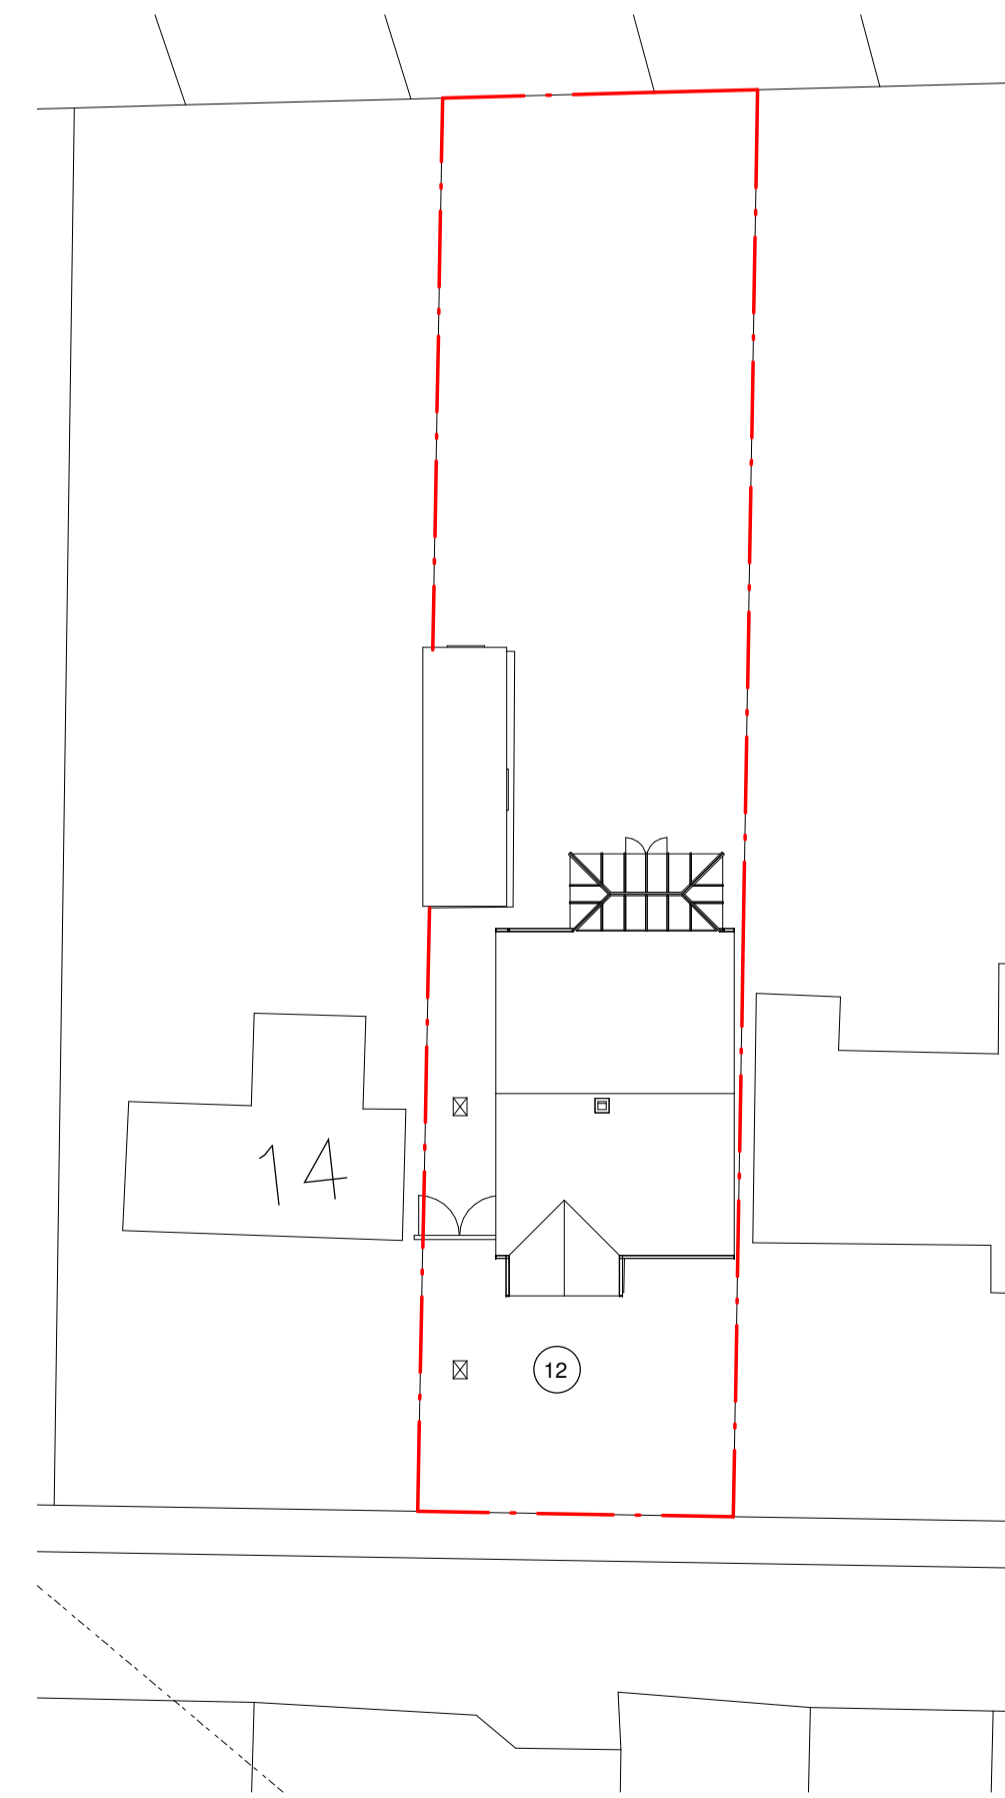


**1 Ground Floor**  
 1 : 50

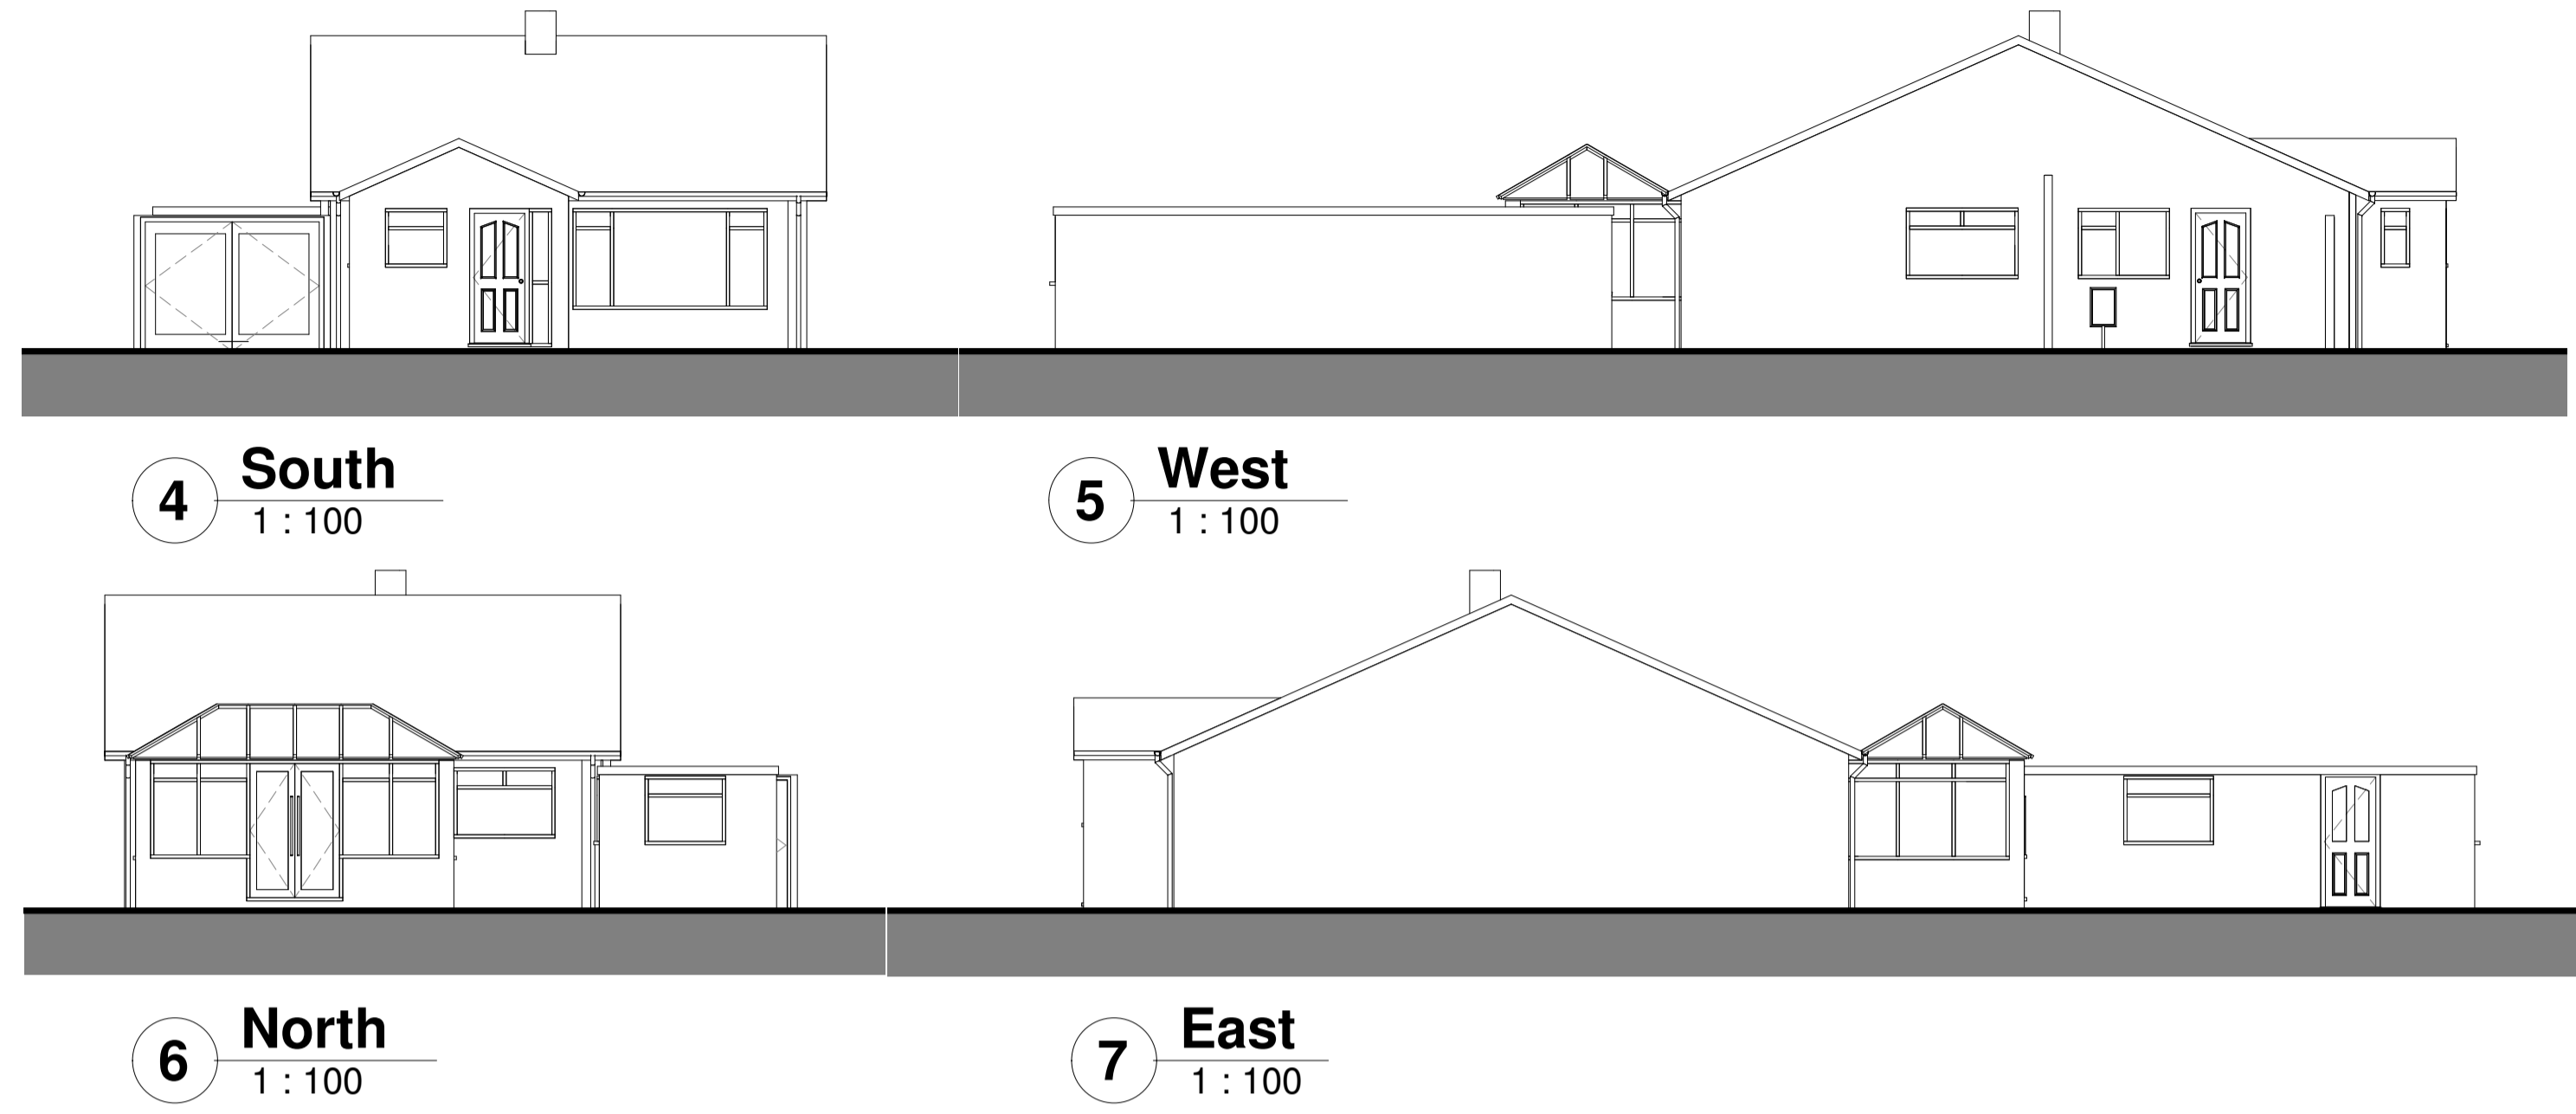

**3 Site**  
 1 : 250

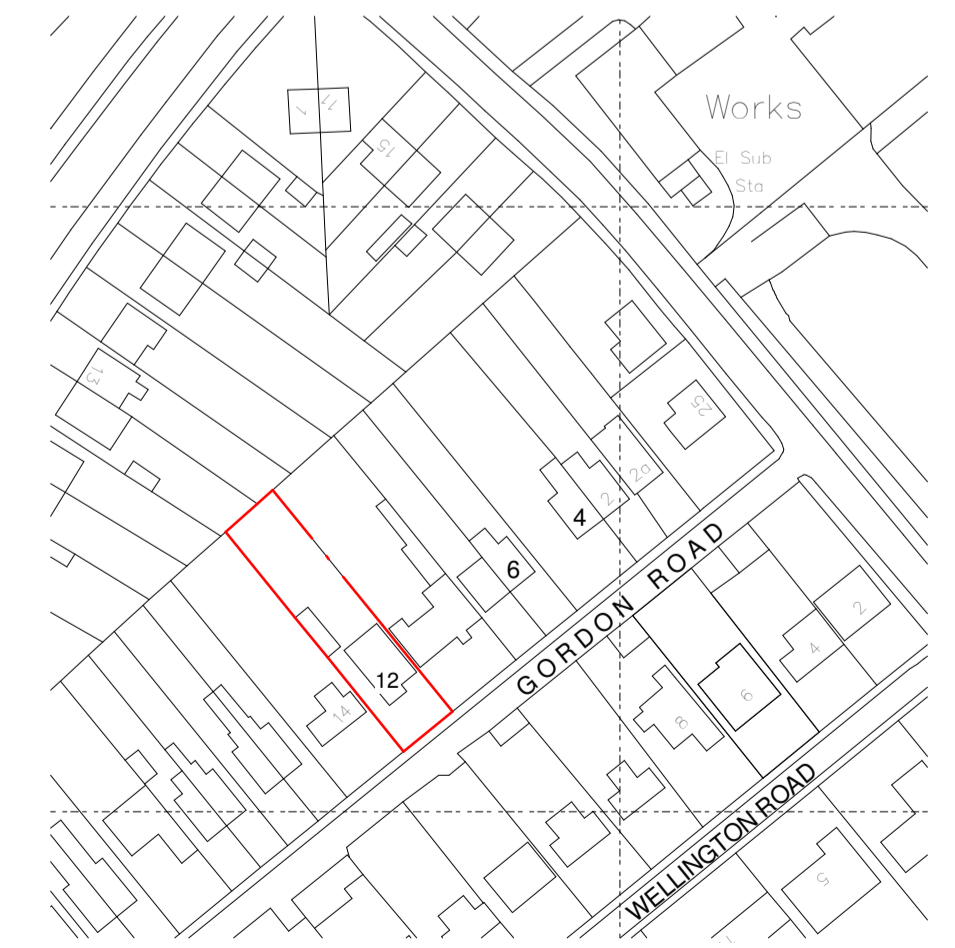

**2 Location**  
 1 : 1250

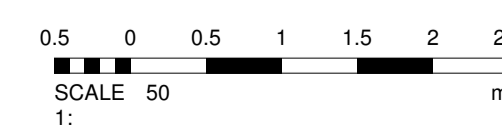

**CHRIS CLARK:**  
 ARCHITECTURAL SERVICES Ltd.

6 Wellington Road  
 Burton Joyce  
 Nottingham  
 NG14 5GD  
 CC-AS.co.uk  
 tel:  
 0115 9314441

Client: Jane Coles  
 Project: Proposed Alterations  
 Drawing: Existing

Project No: Project Number  
 DWG No: CC20-25  
 Date: 08/29/17  
 Scale: As indicated  
 Drawn By: C.J.C.  
 Chk'd By: Checker