

PLEASE NOTE:
 All dimensions to be checked on site by contractor.
 All dimensions in millimeters.
 Do not scale from drawing.
 Please check there have been no revisions to the drawing before starting work.
 All site levels to be confirmed on site before starting work.




5 South
1 : 100

6 West
1 : 100




7 North
1 : 100

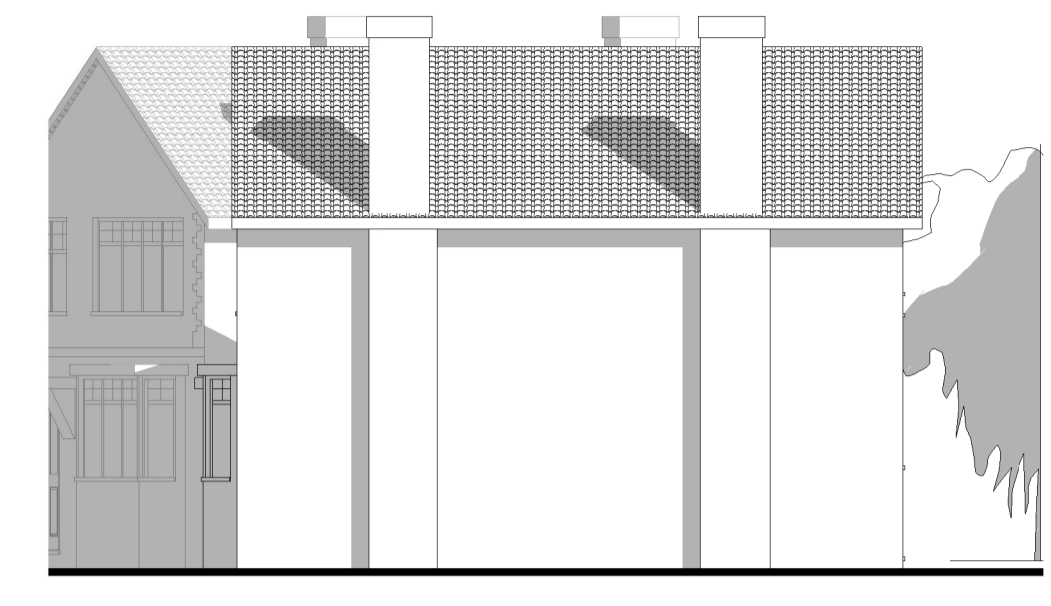


8 East
1 : 100




9 View-01

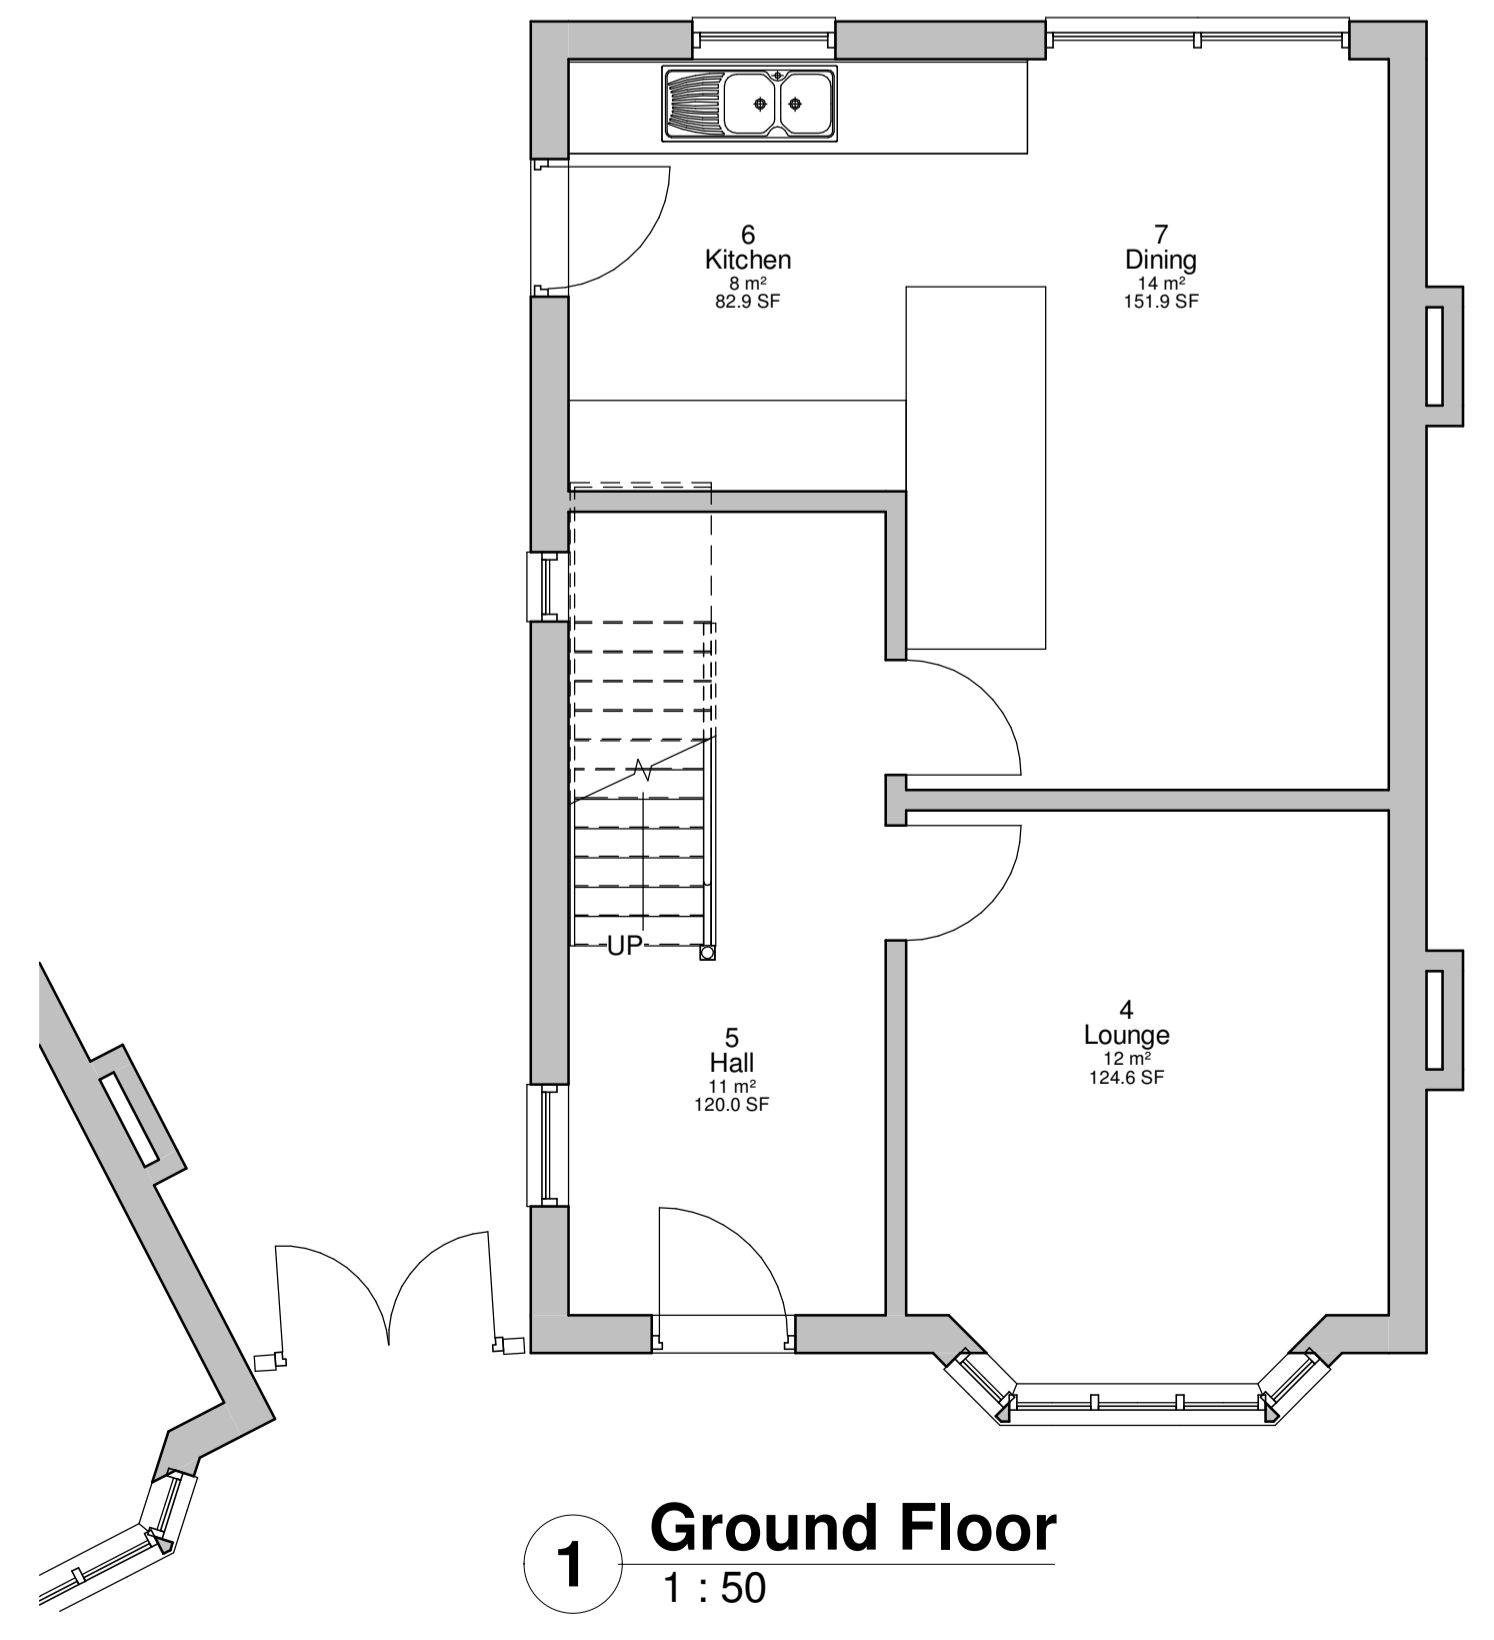


1 Ground Floor
1 : 50

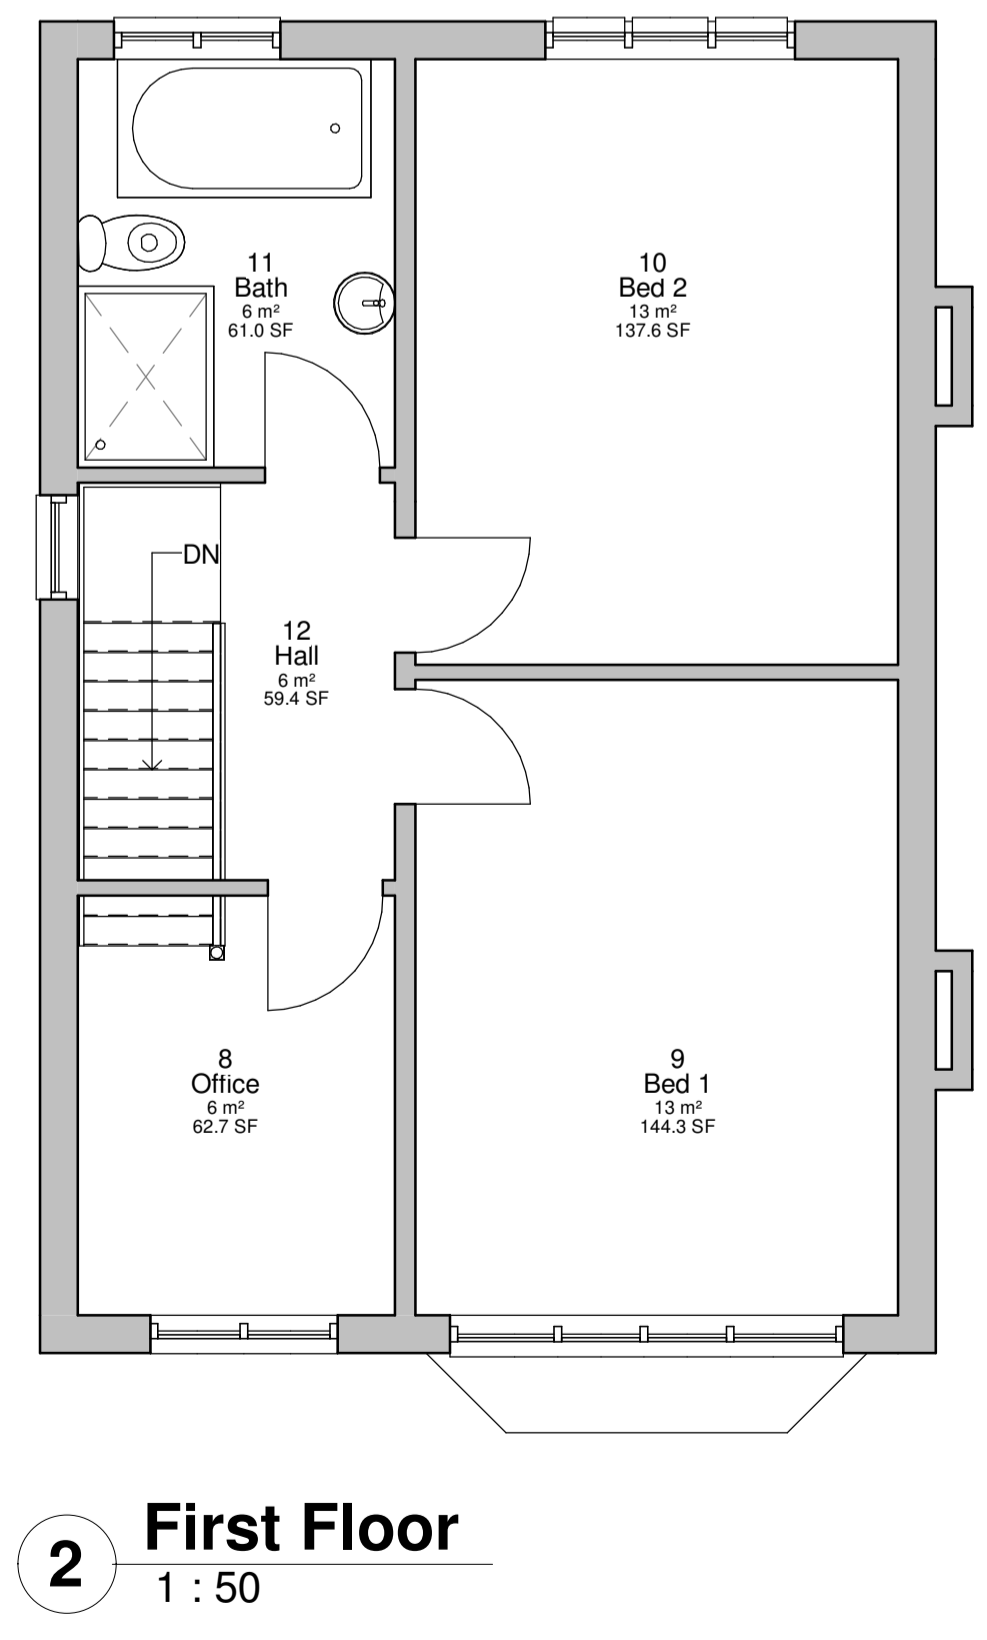

2 First Floor
1 : 50

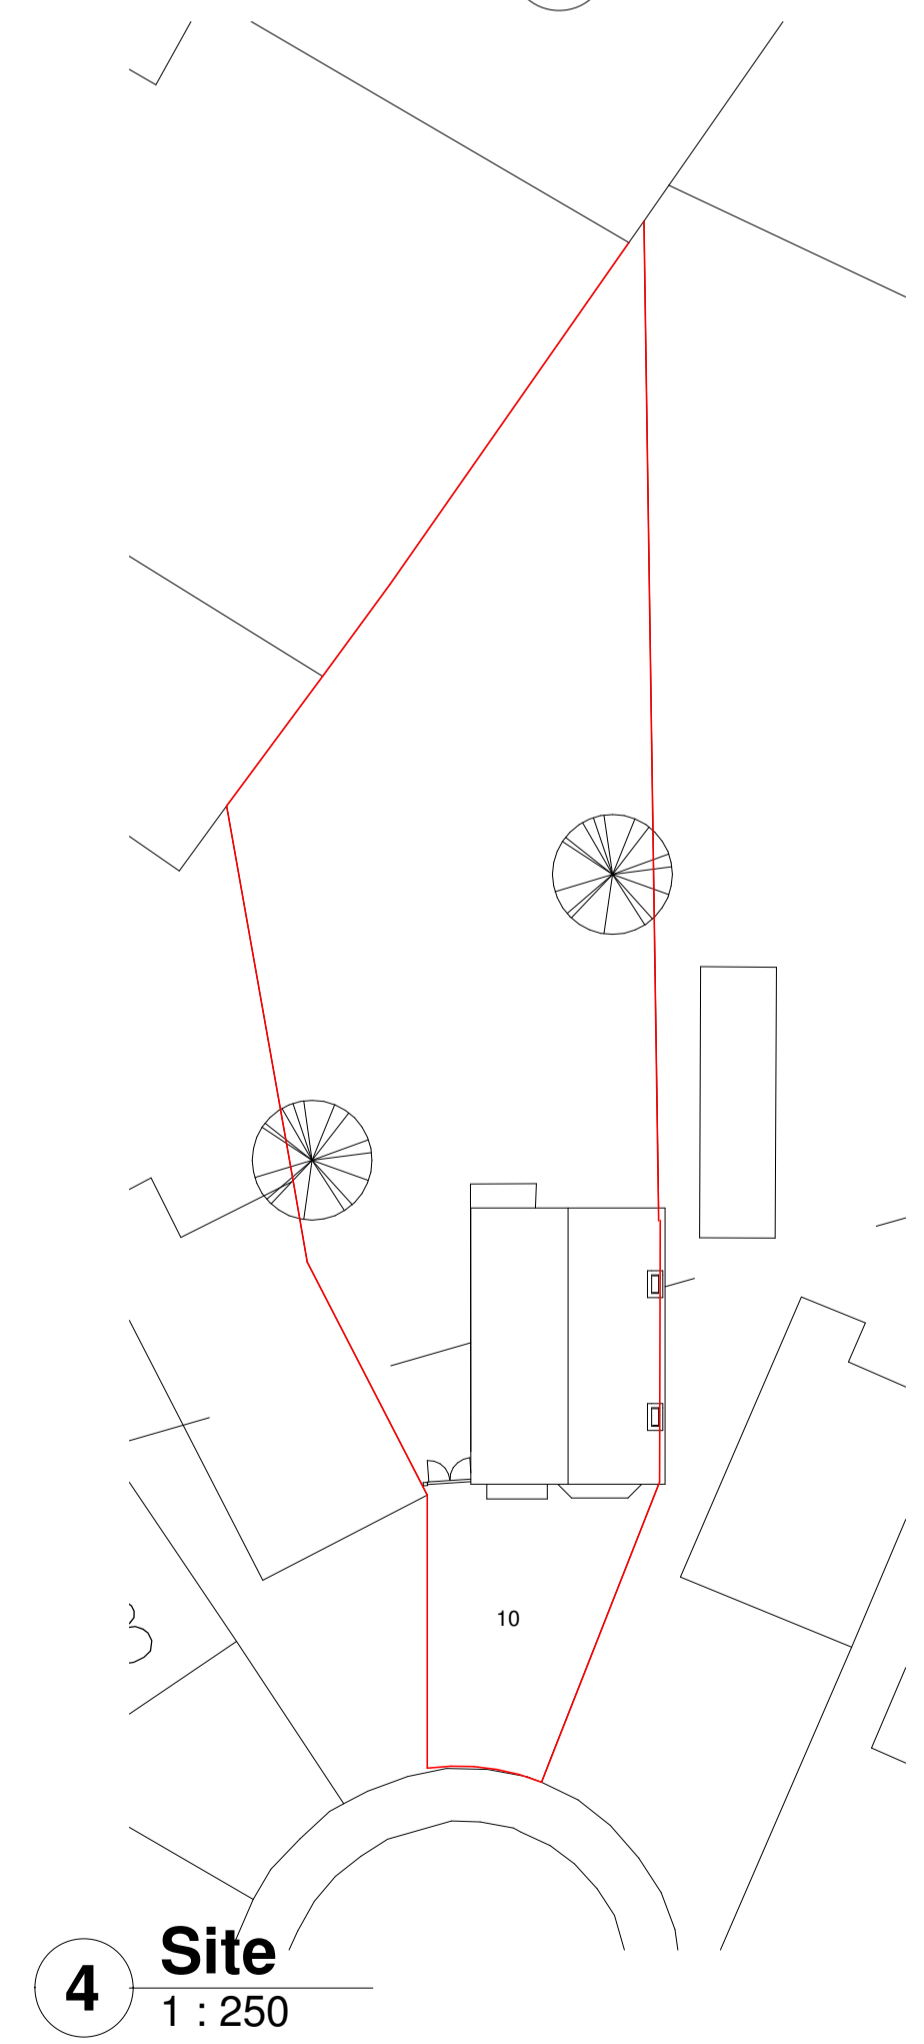

4 Site
1 : 250

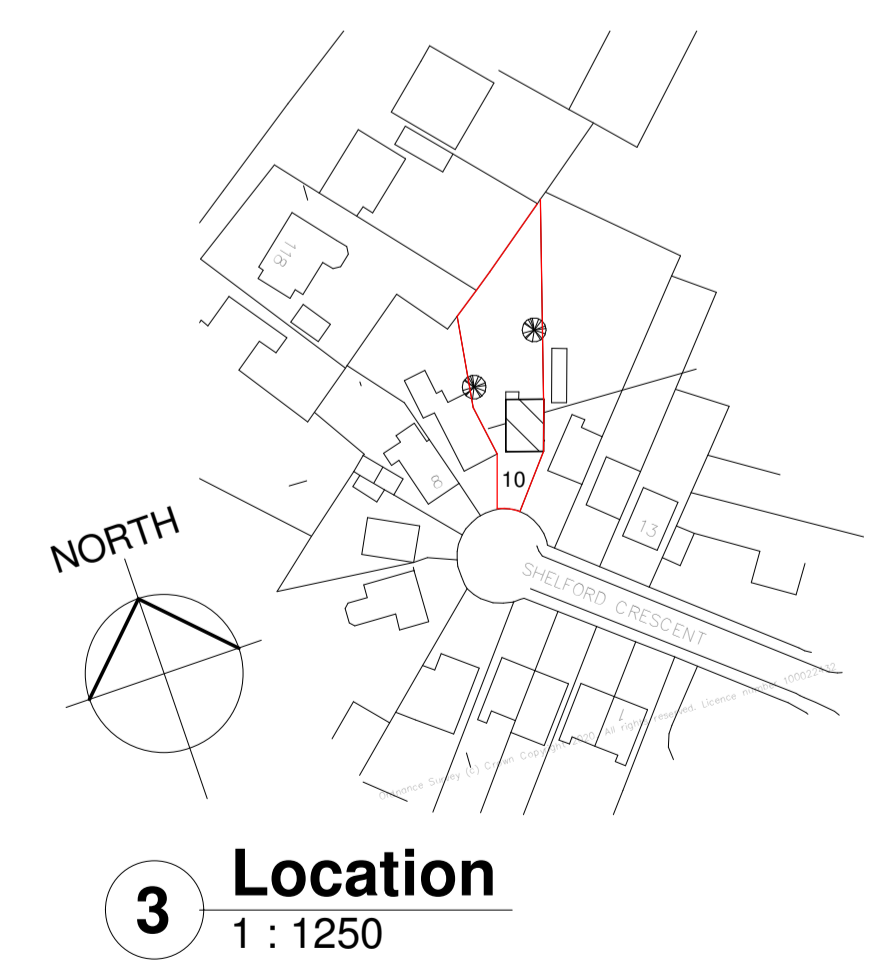

3 Location
1 : 1250