


PLEASE NOTE:  
 All dimensions to be checked on site by contractor.  
 All dimensions in millimeters.  
 Do not scale from drawing.  
 Please check there have been no revisions to the drawing before starting work.  
 All site levels to be confirmed on site before starting work.

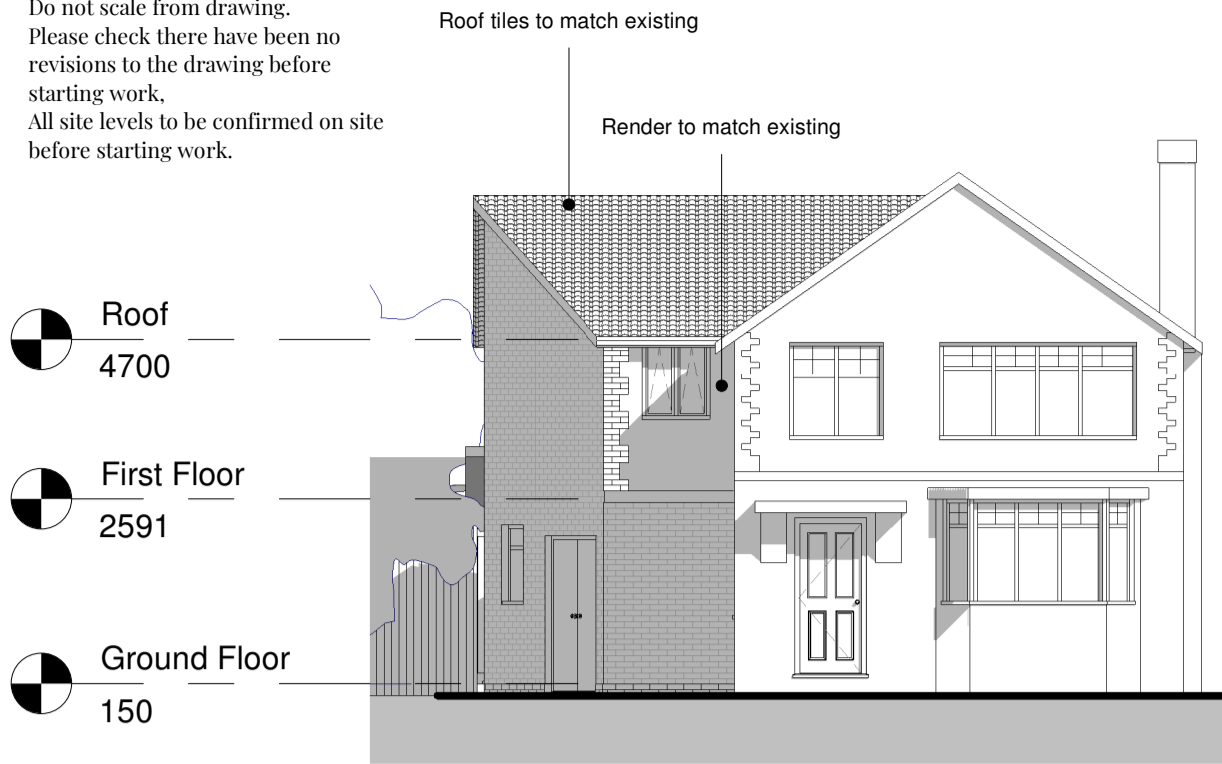


Roof  
4700


First Floor  
2591

Ground Floor  
150


**5 South**  
1 : 100

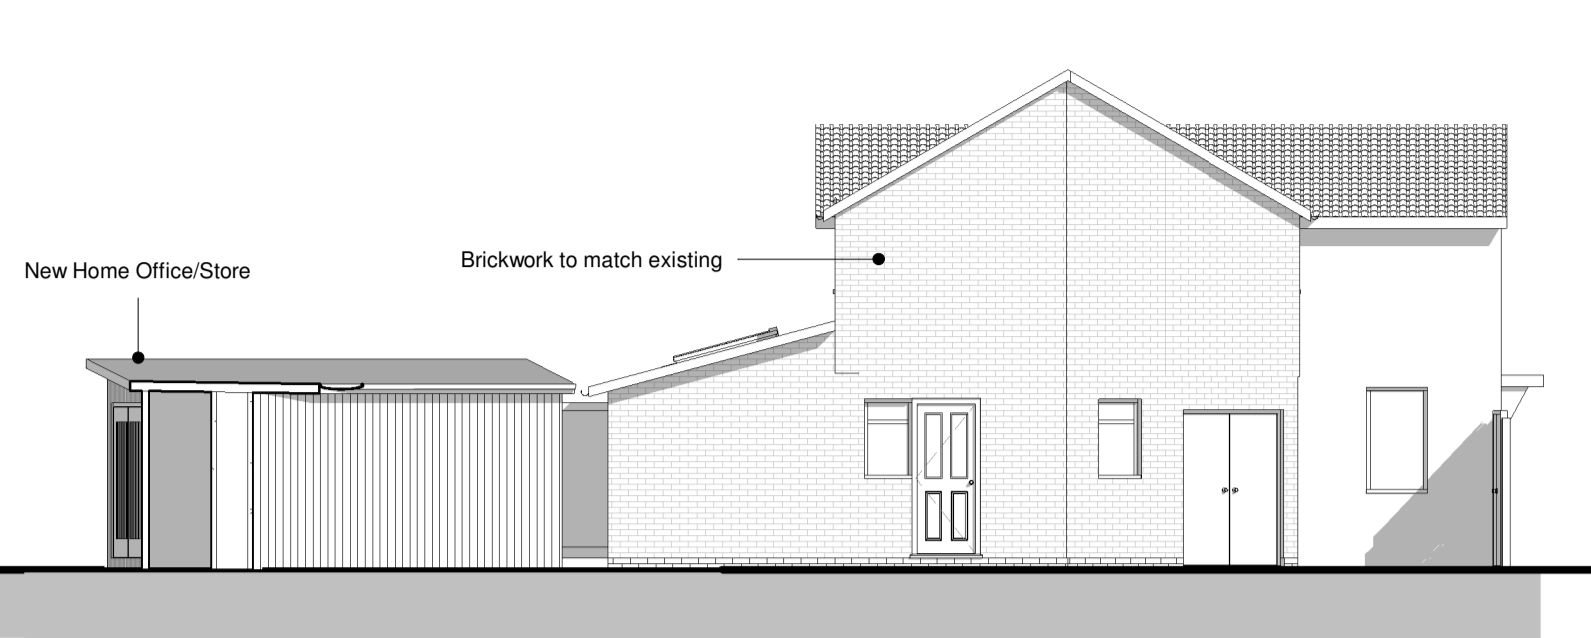

**6 West**  
1 : 100

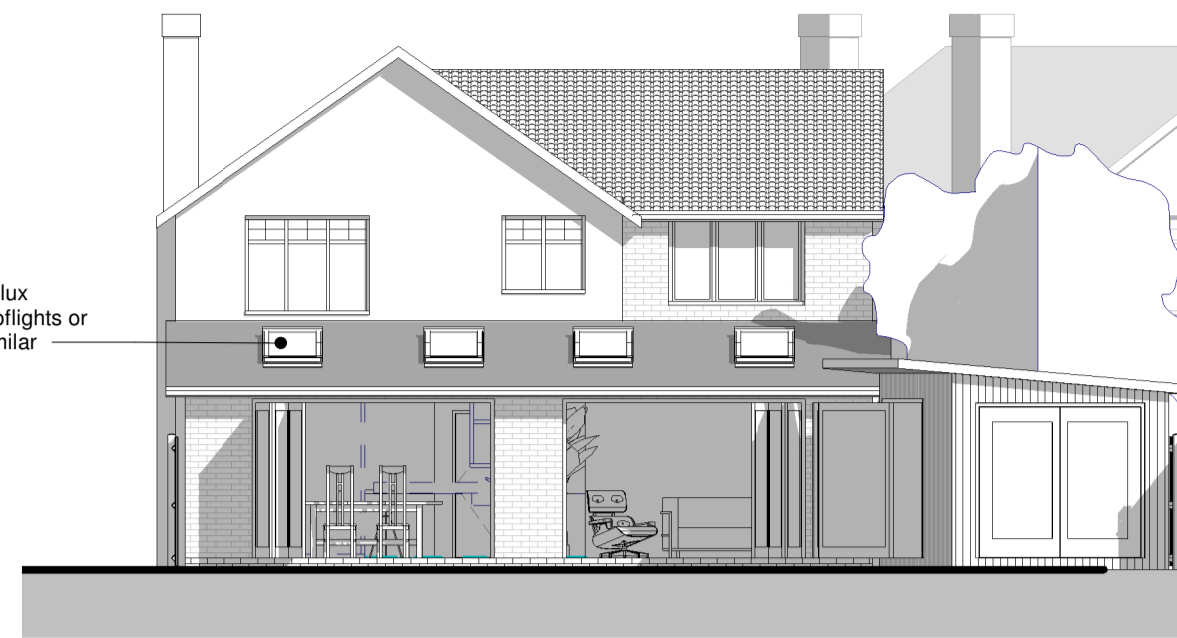


**7 North**  
1 : 100

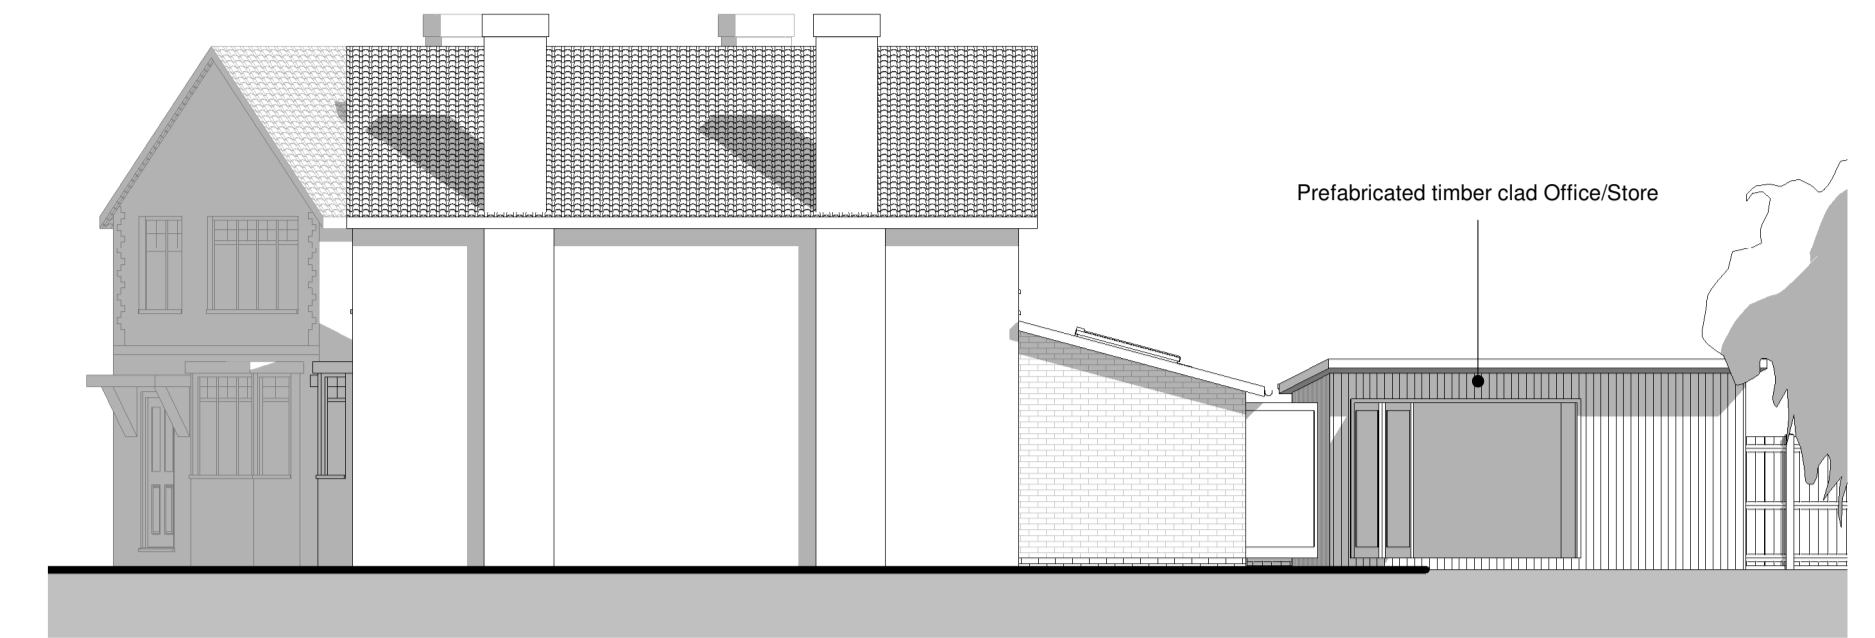

**8 East**  
1 : 100




**11 South Showing 9**  
1 : 100

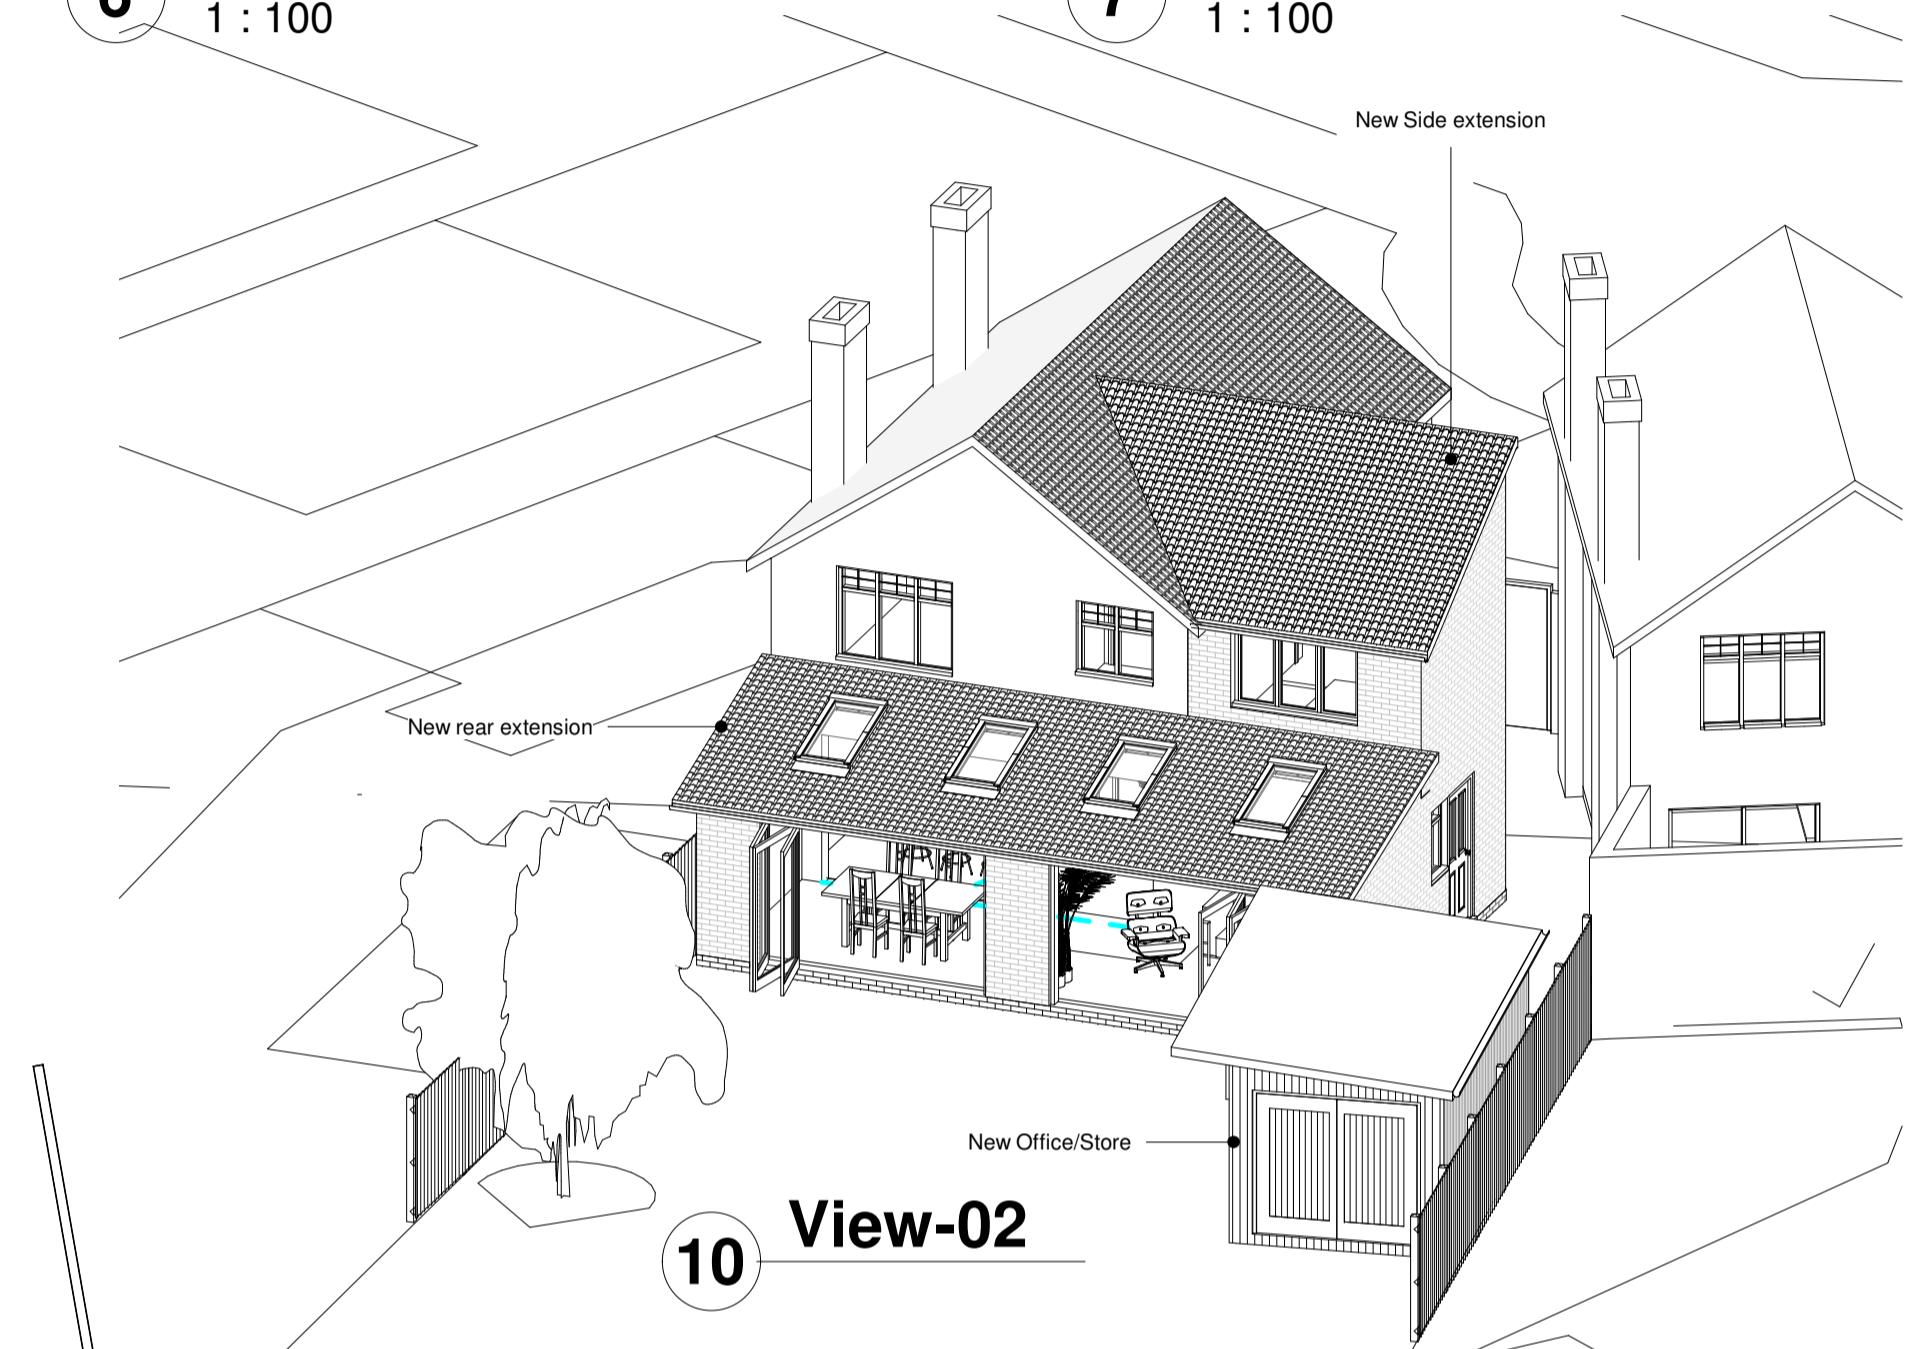


**10 View-02**




**9 View-01**

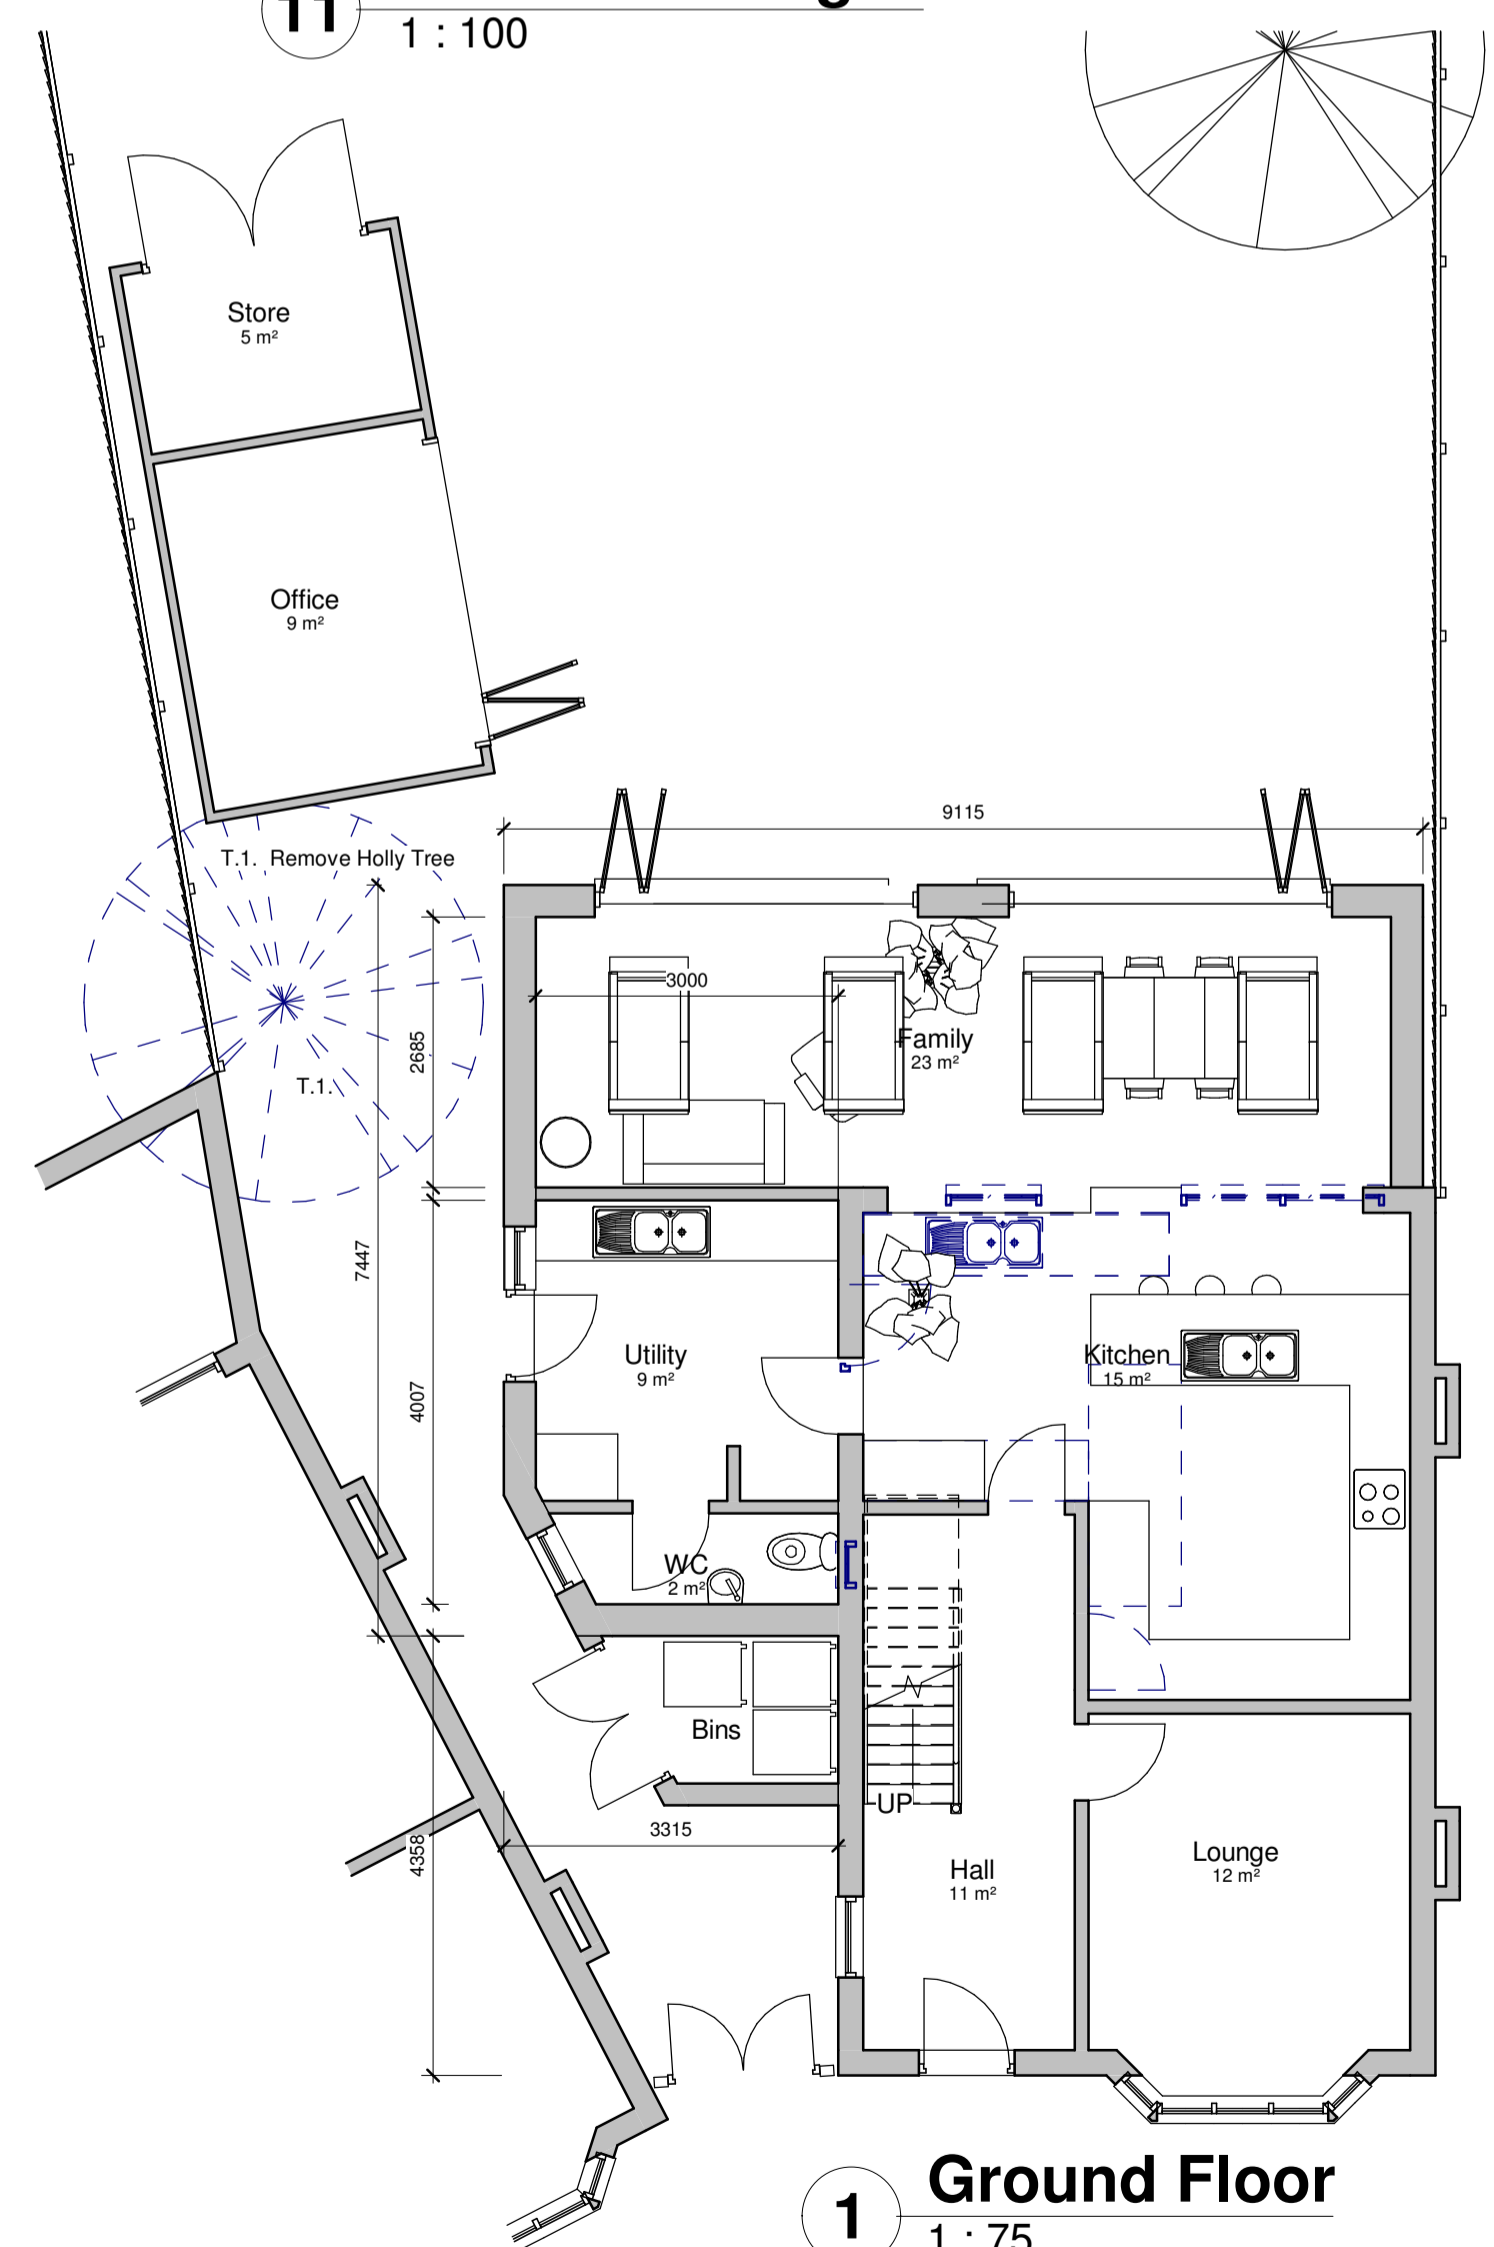

**1 Ground Floor**  
1 : 75

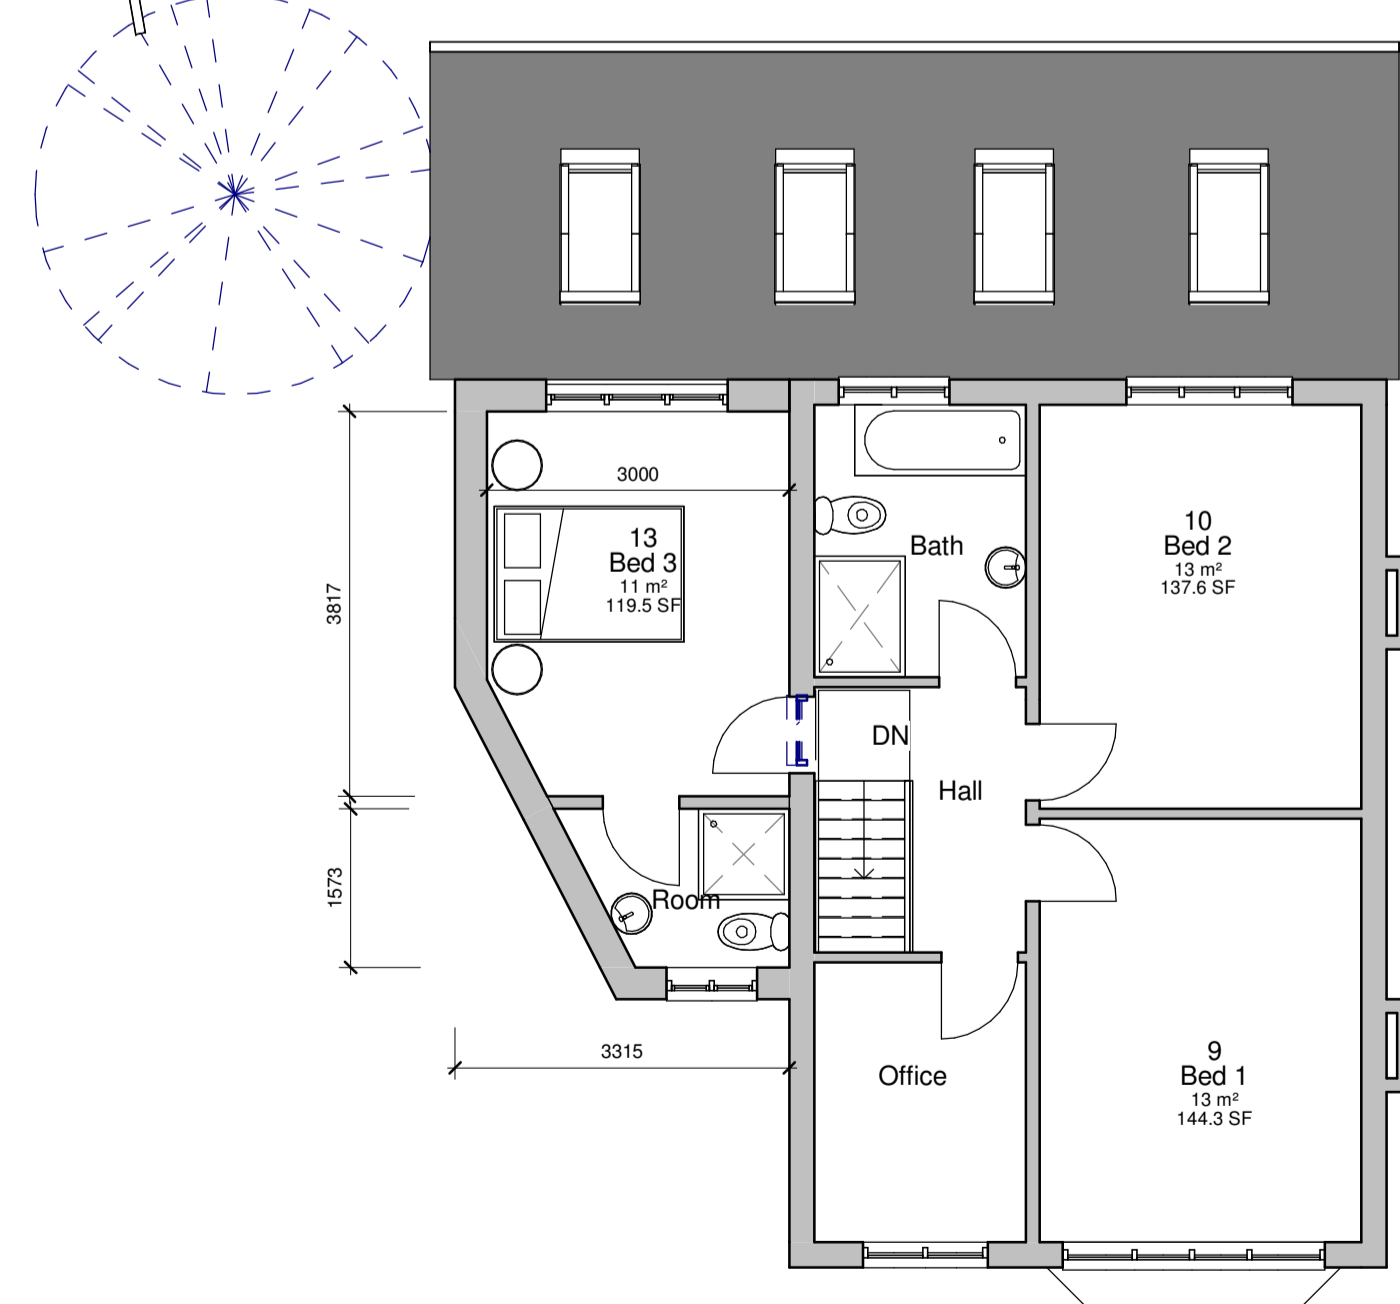


**2 First Floor**  
1 : 75

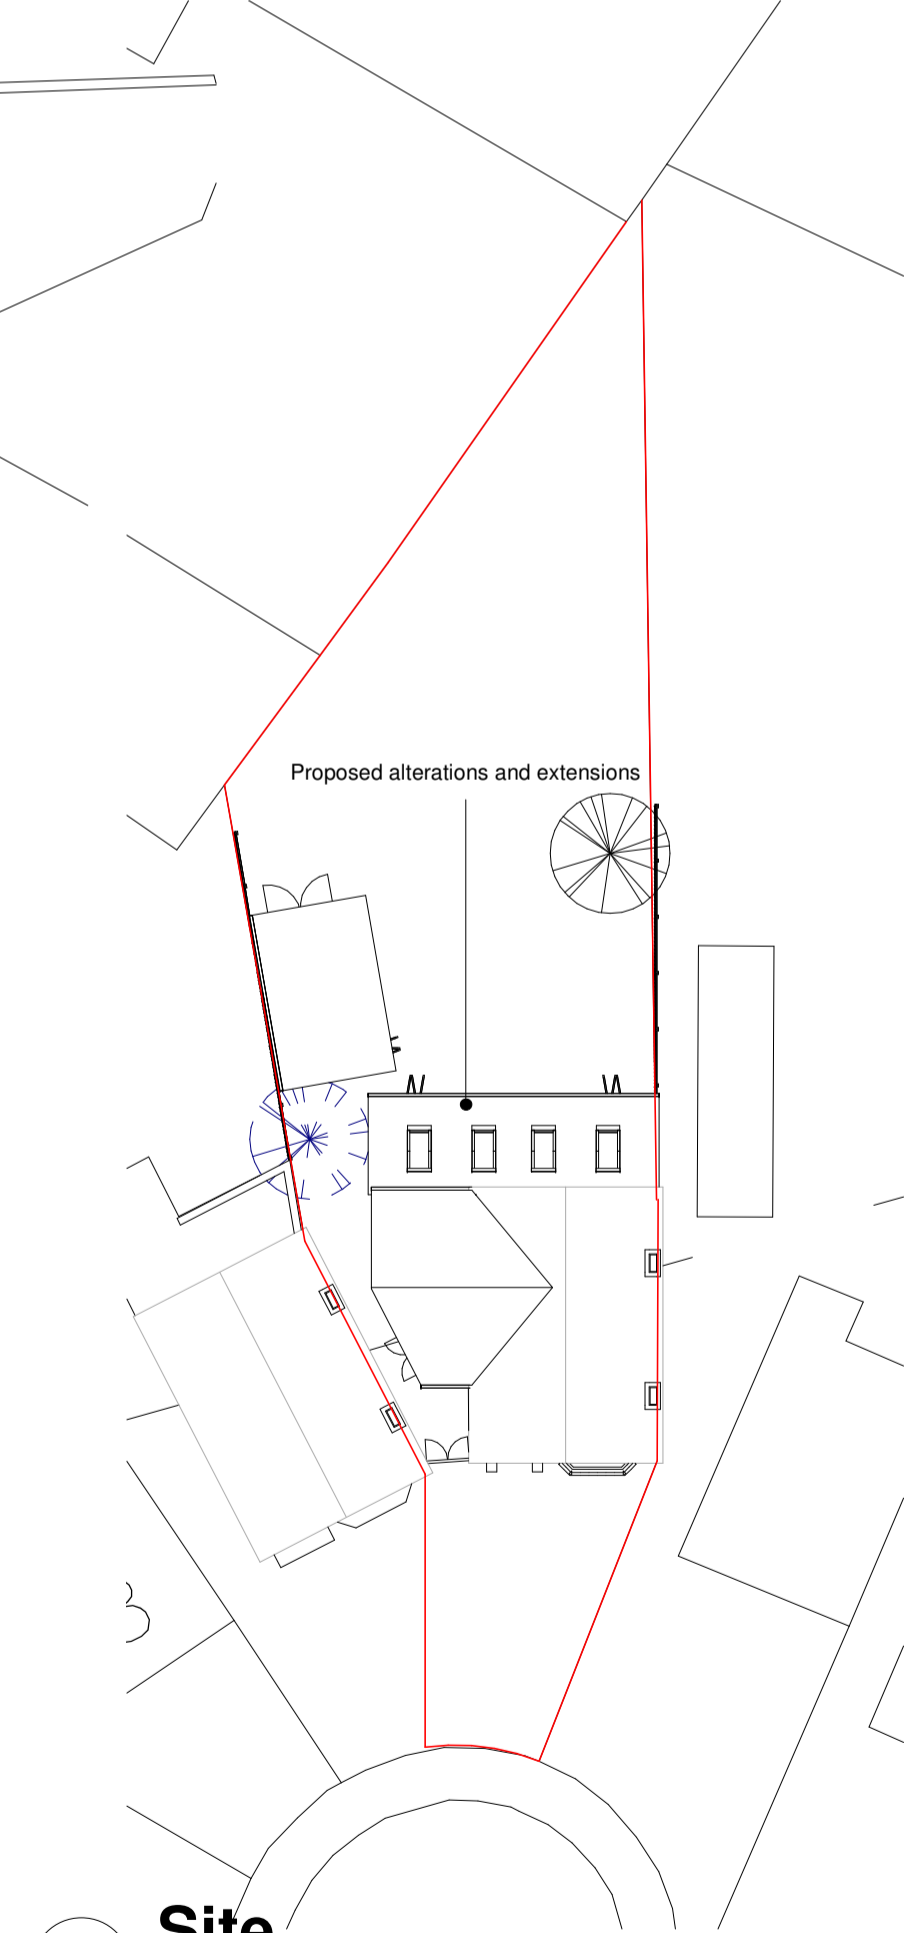

**4 Site**  
1 : 250



**12 Street View**

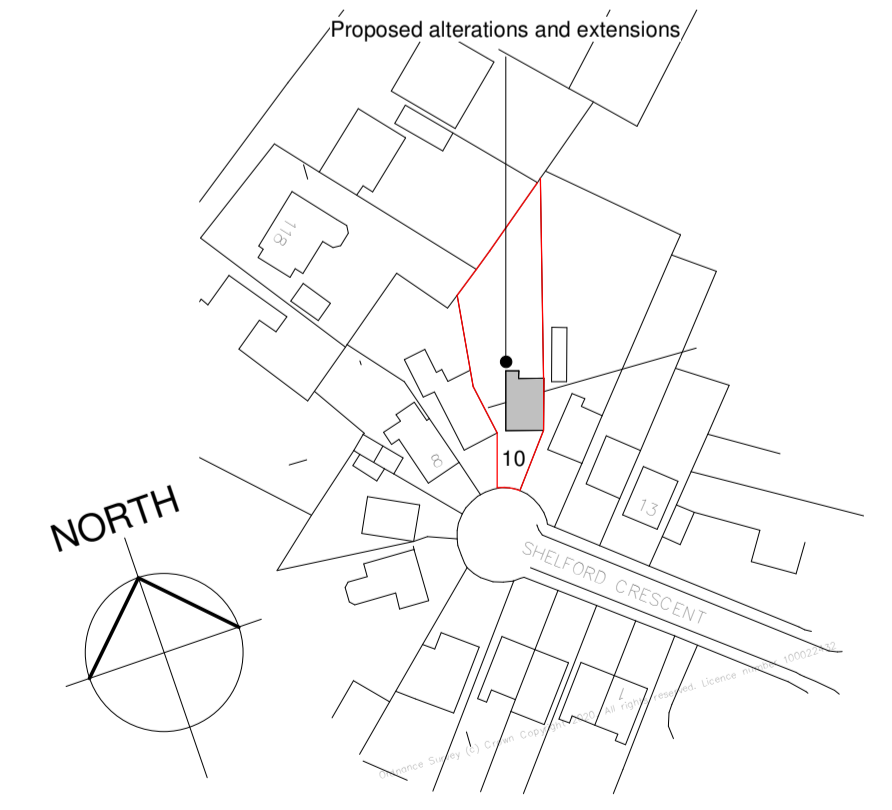

**3 Location**  
1 : 1250