
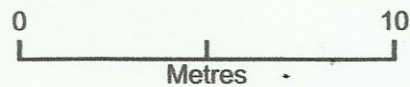


7 Masefield Road, Stowmarket, Suffolk, IP14 1TH

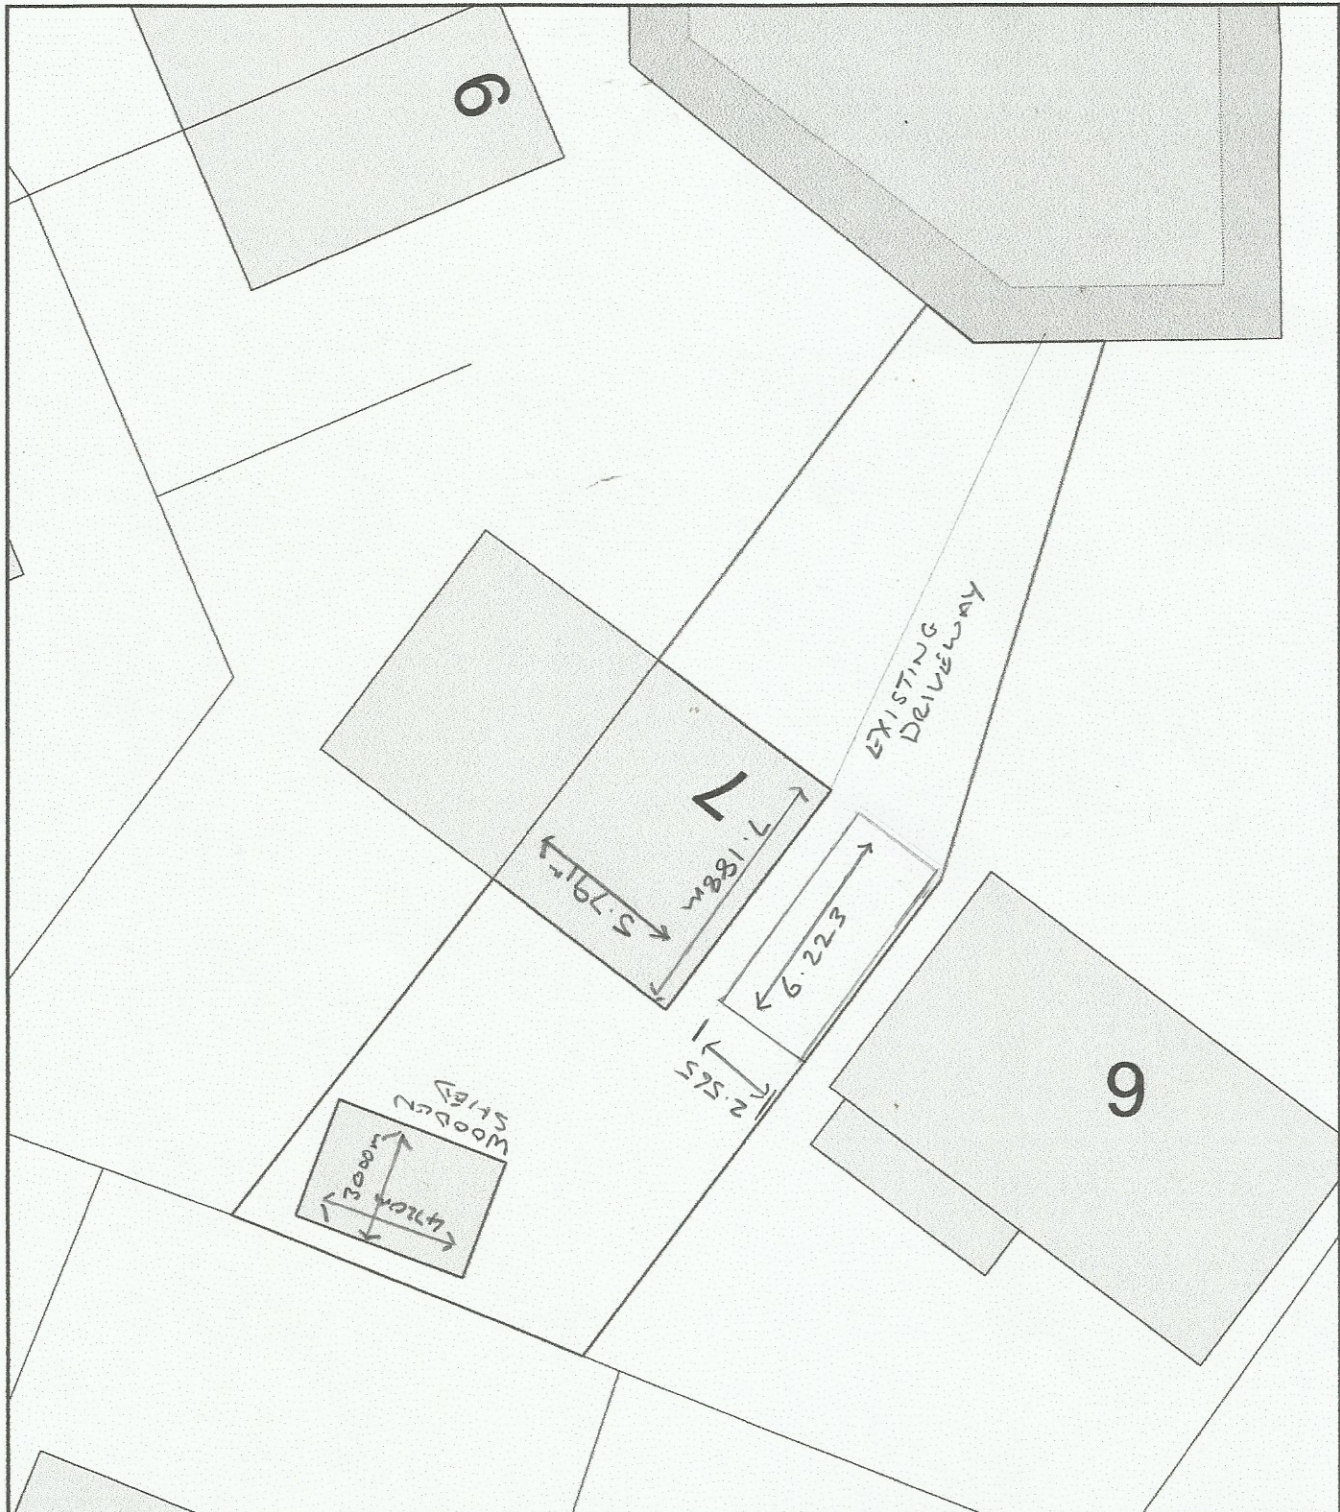

Plan Produced for: Andrew Taylor

Date Produced: 13 Jan 2021

Plan Reference Number: TQRQM21013100926988

Scale: 1:200 @ A4