



Notes:

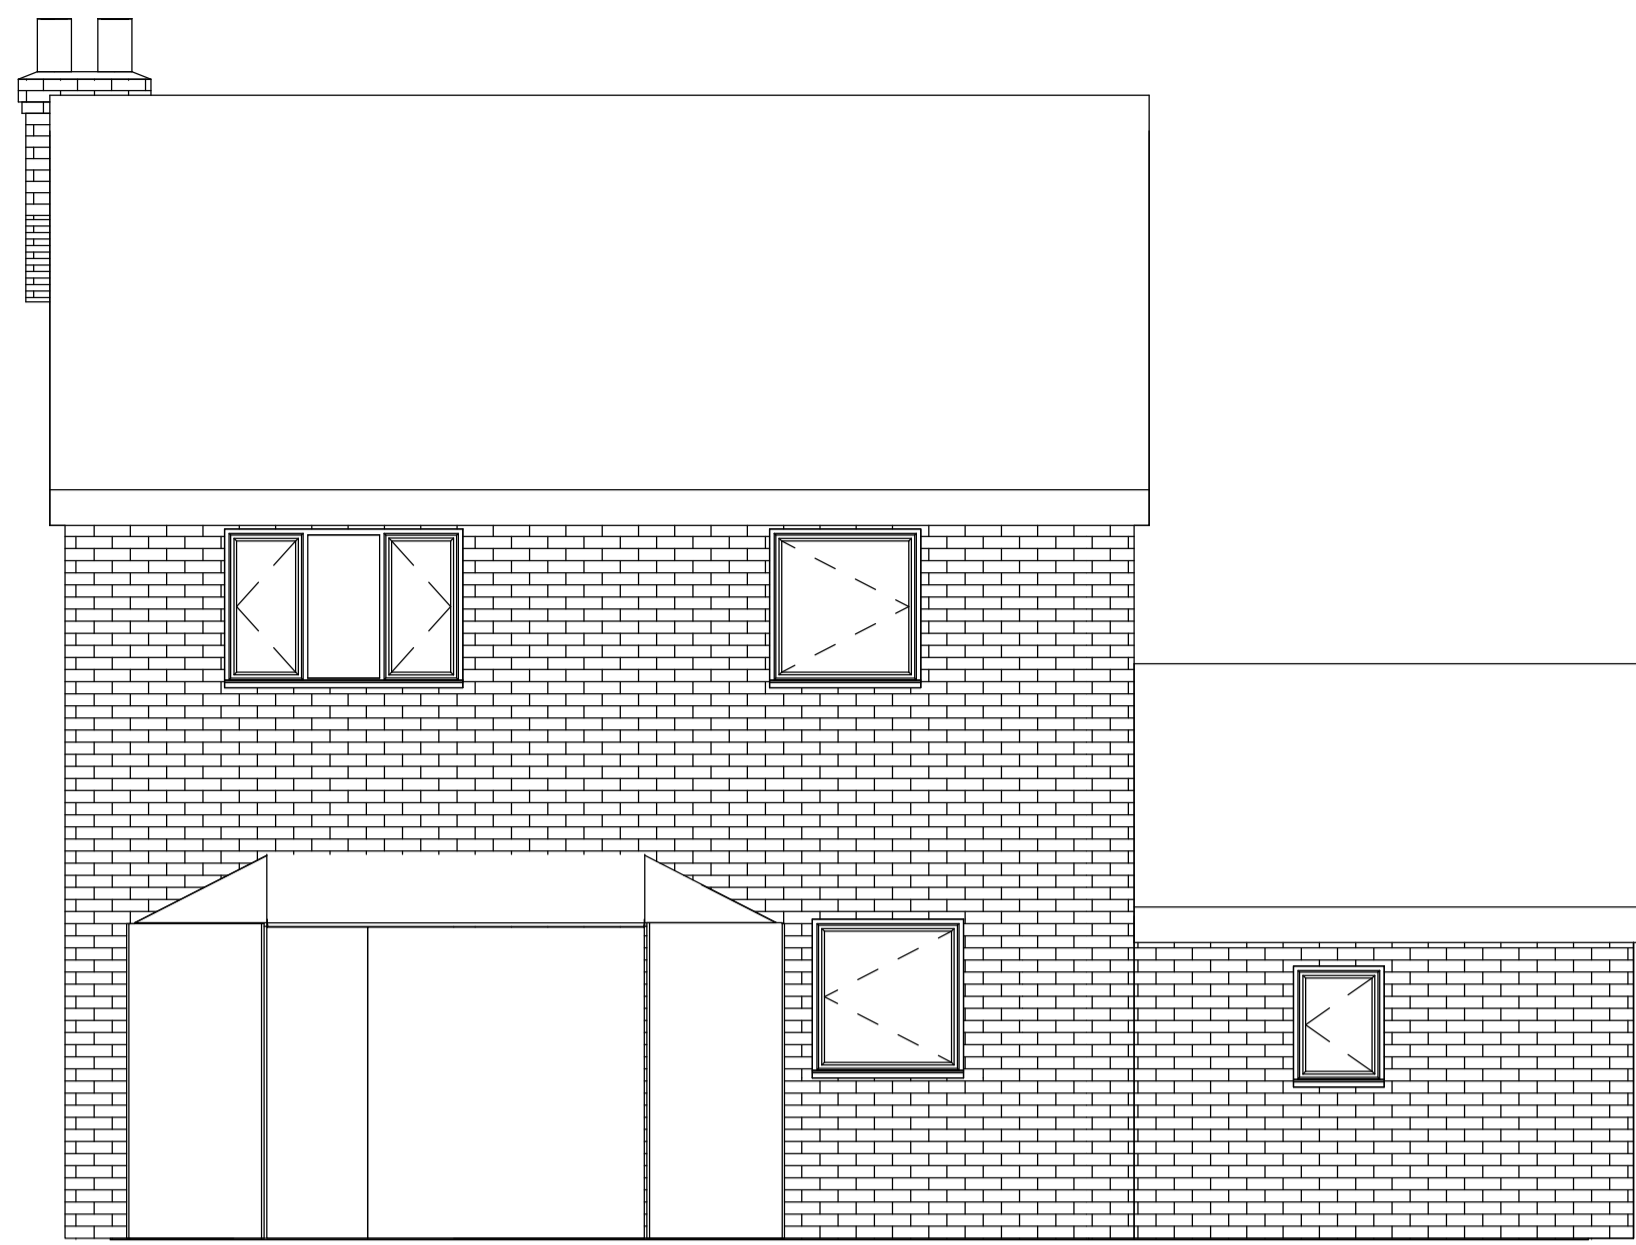


1 Existing - North
1 : 50

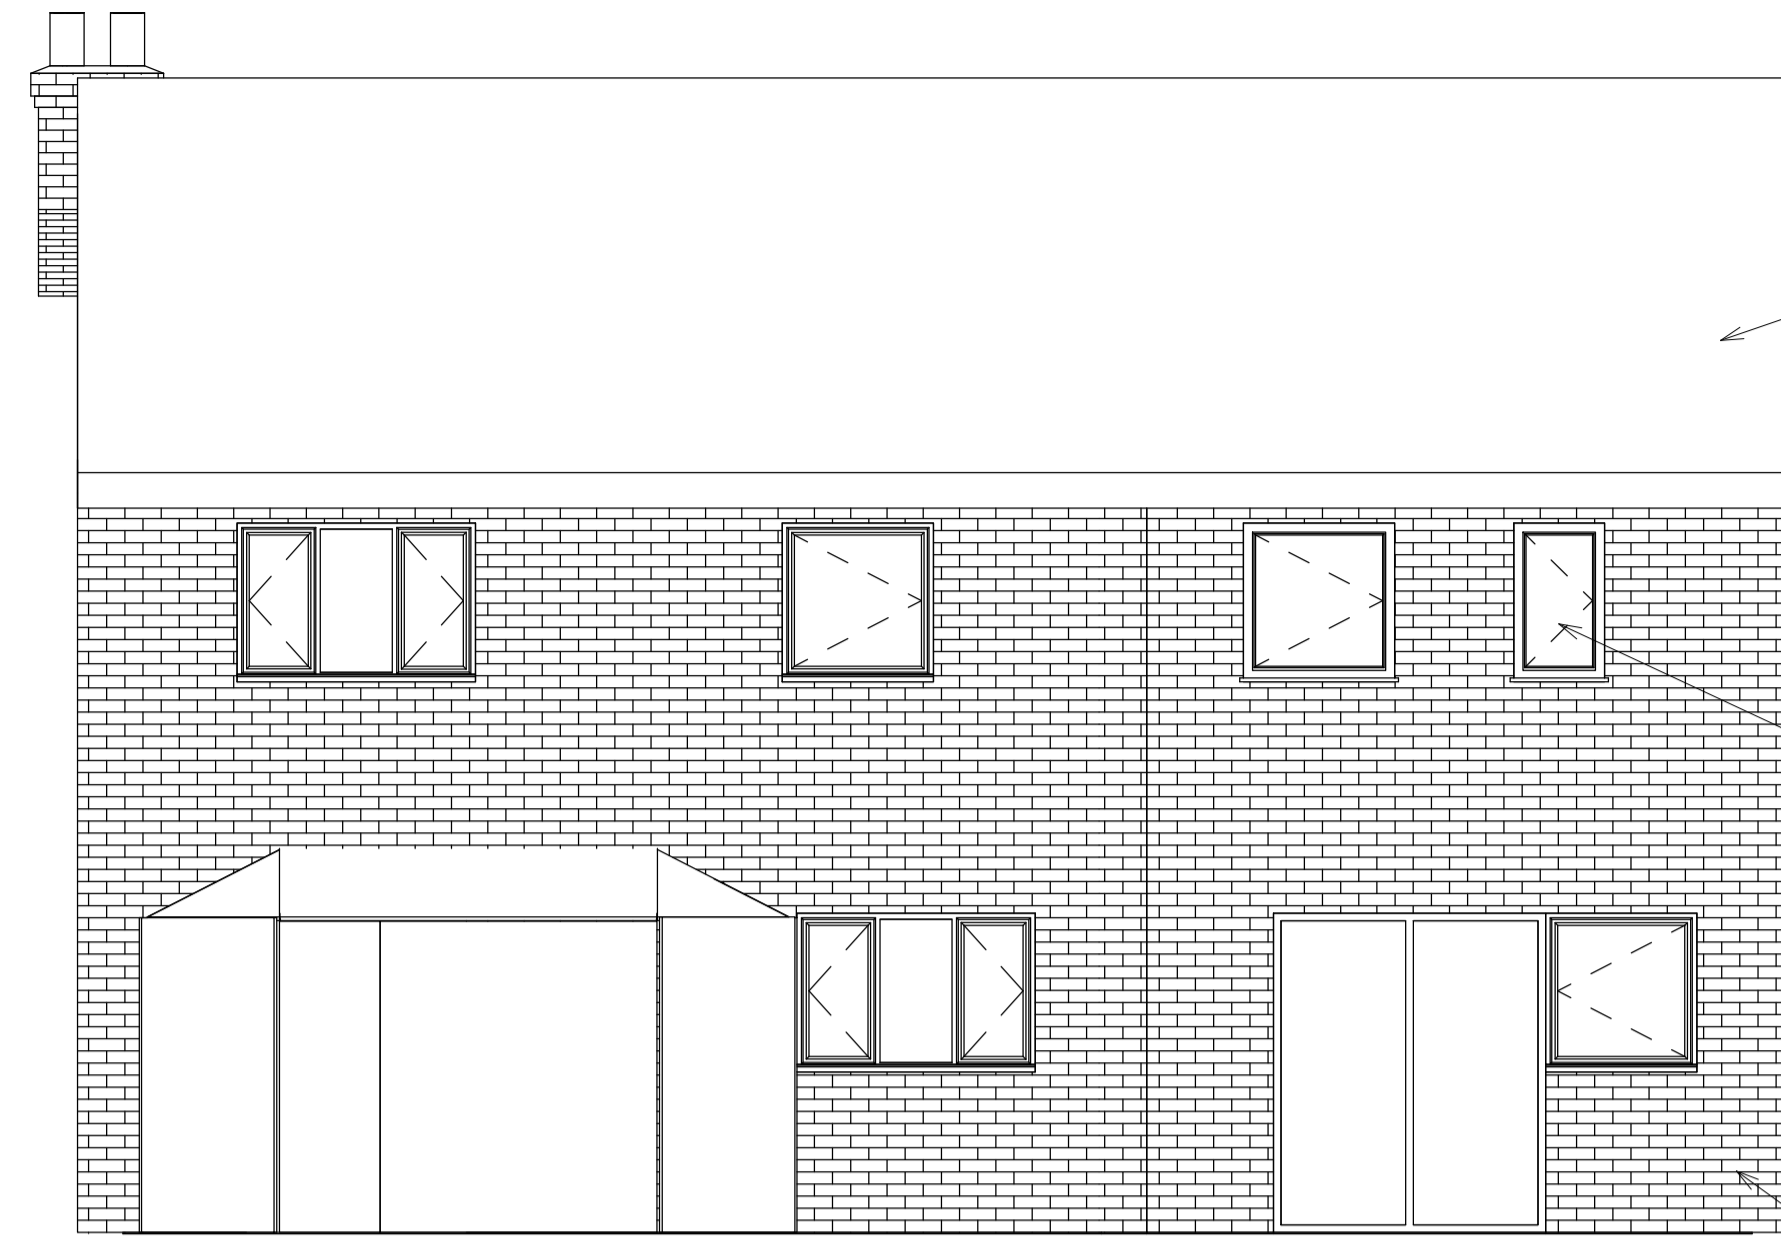


4 Proposed - North
1 : 50




2 Existing - West
1 : 50

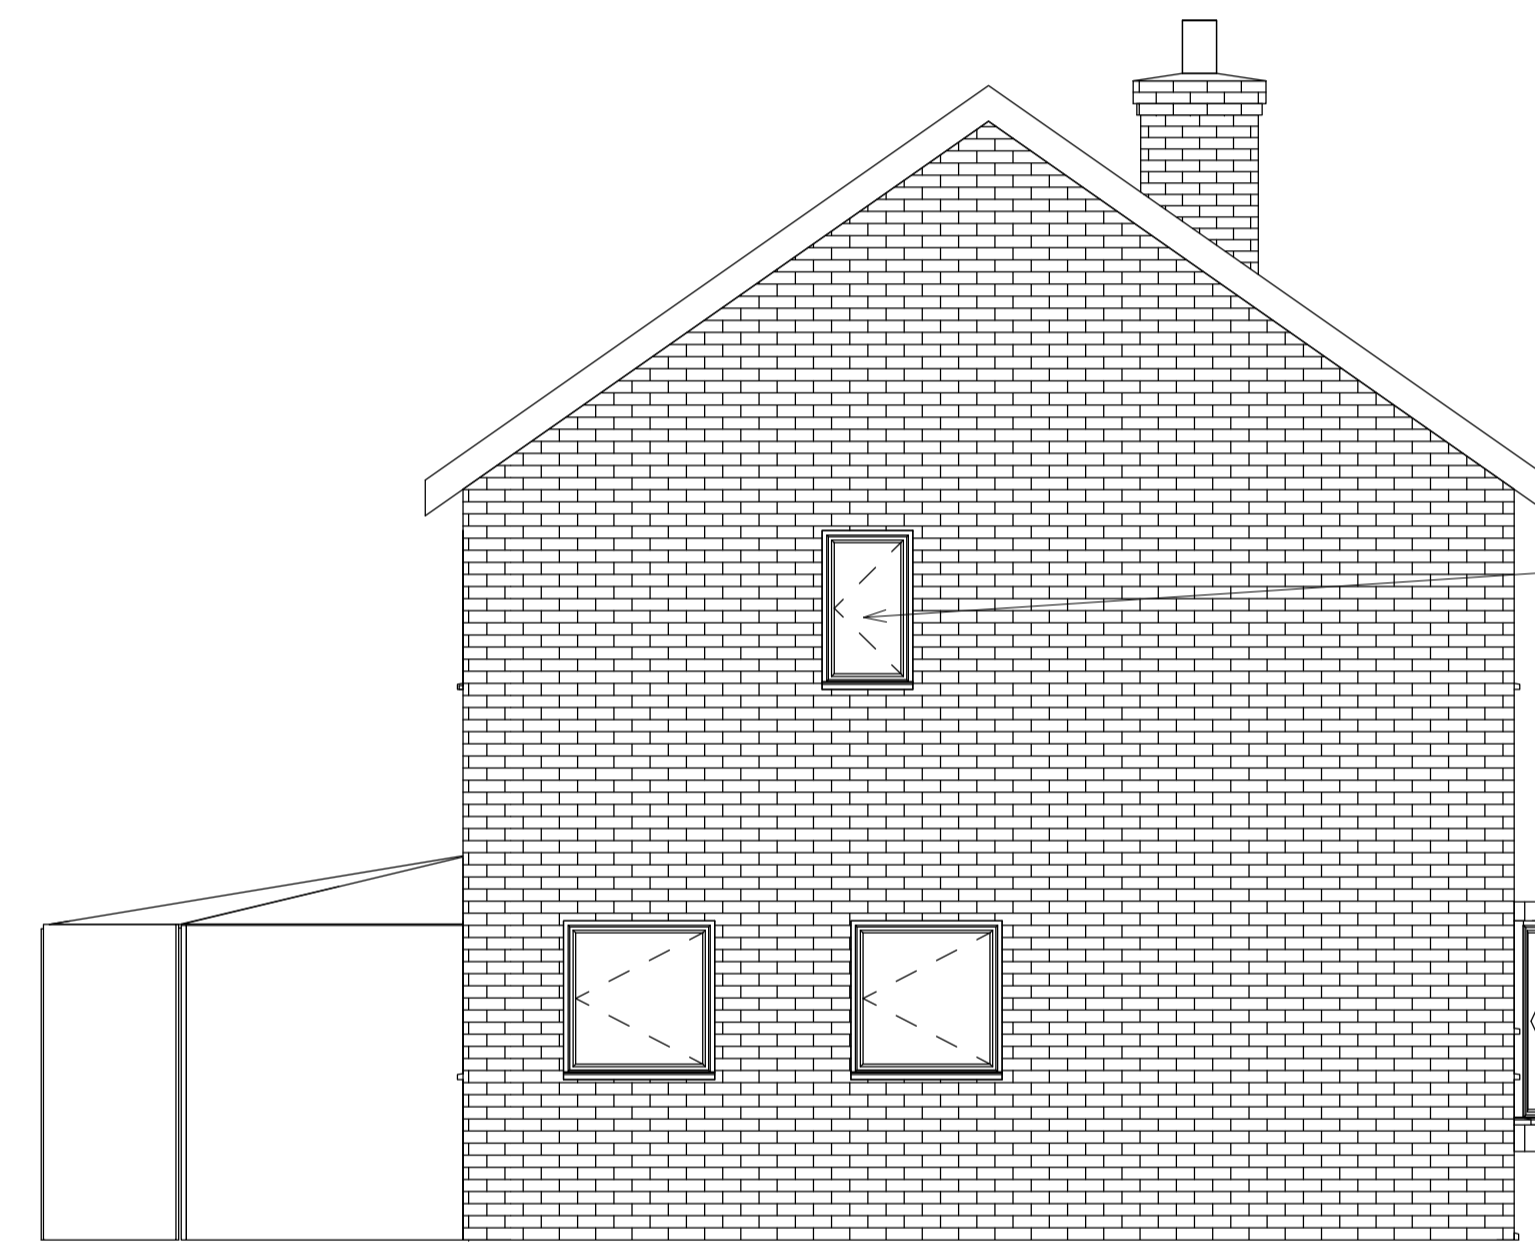

5 Proposed - West
1 : 50

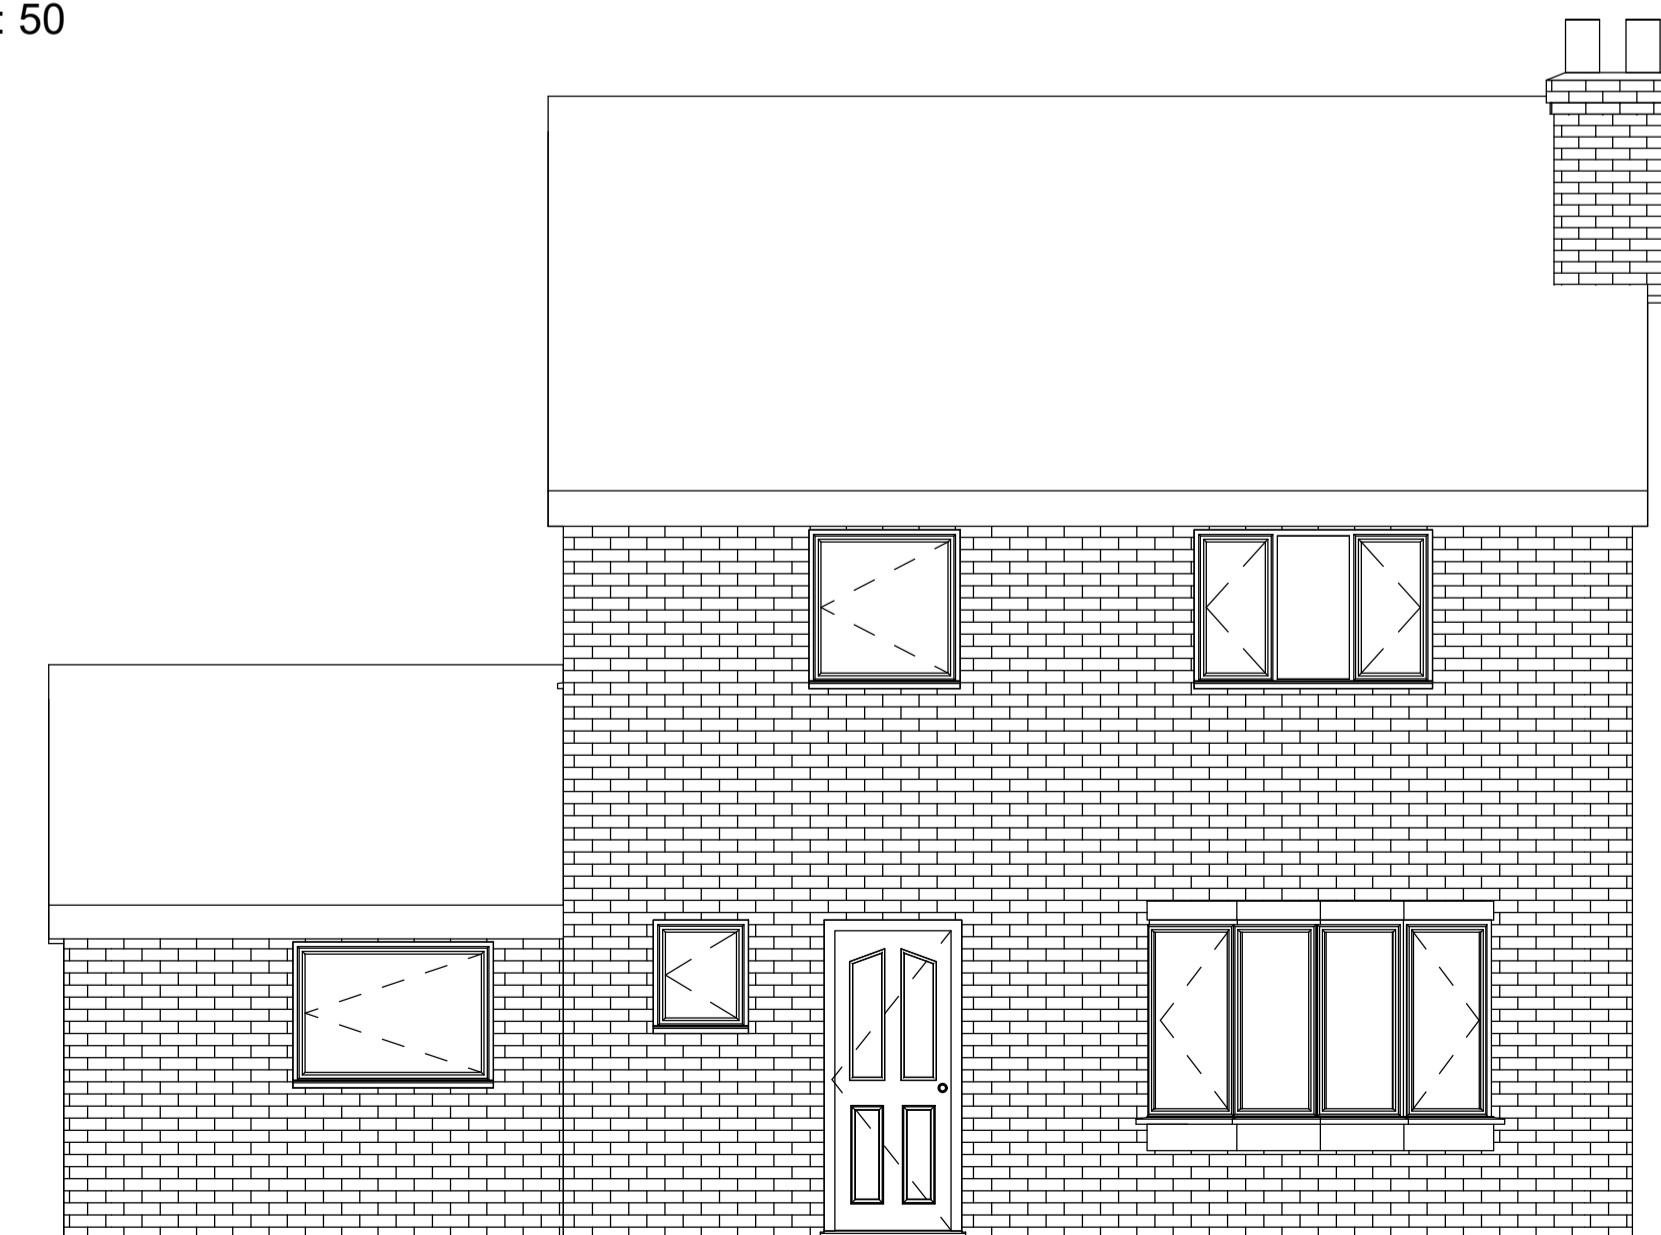

3 Existing - South
1 : 50

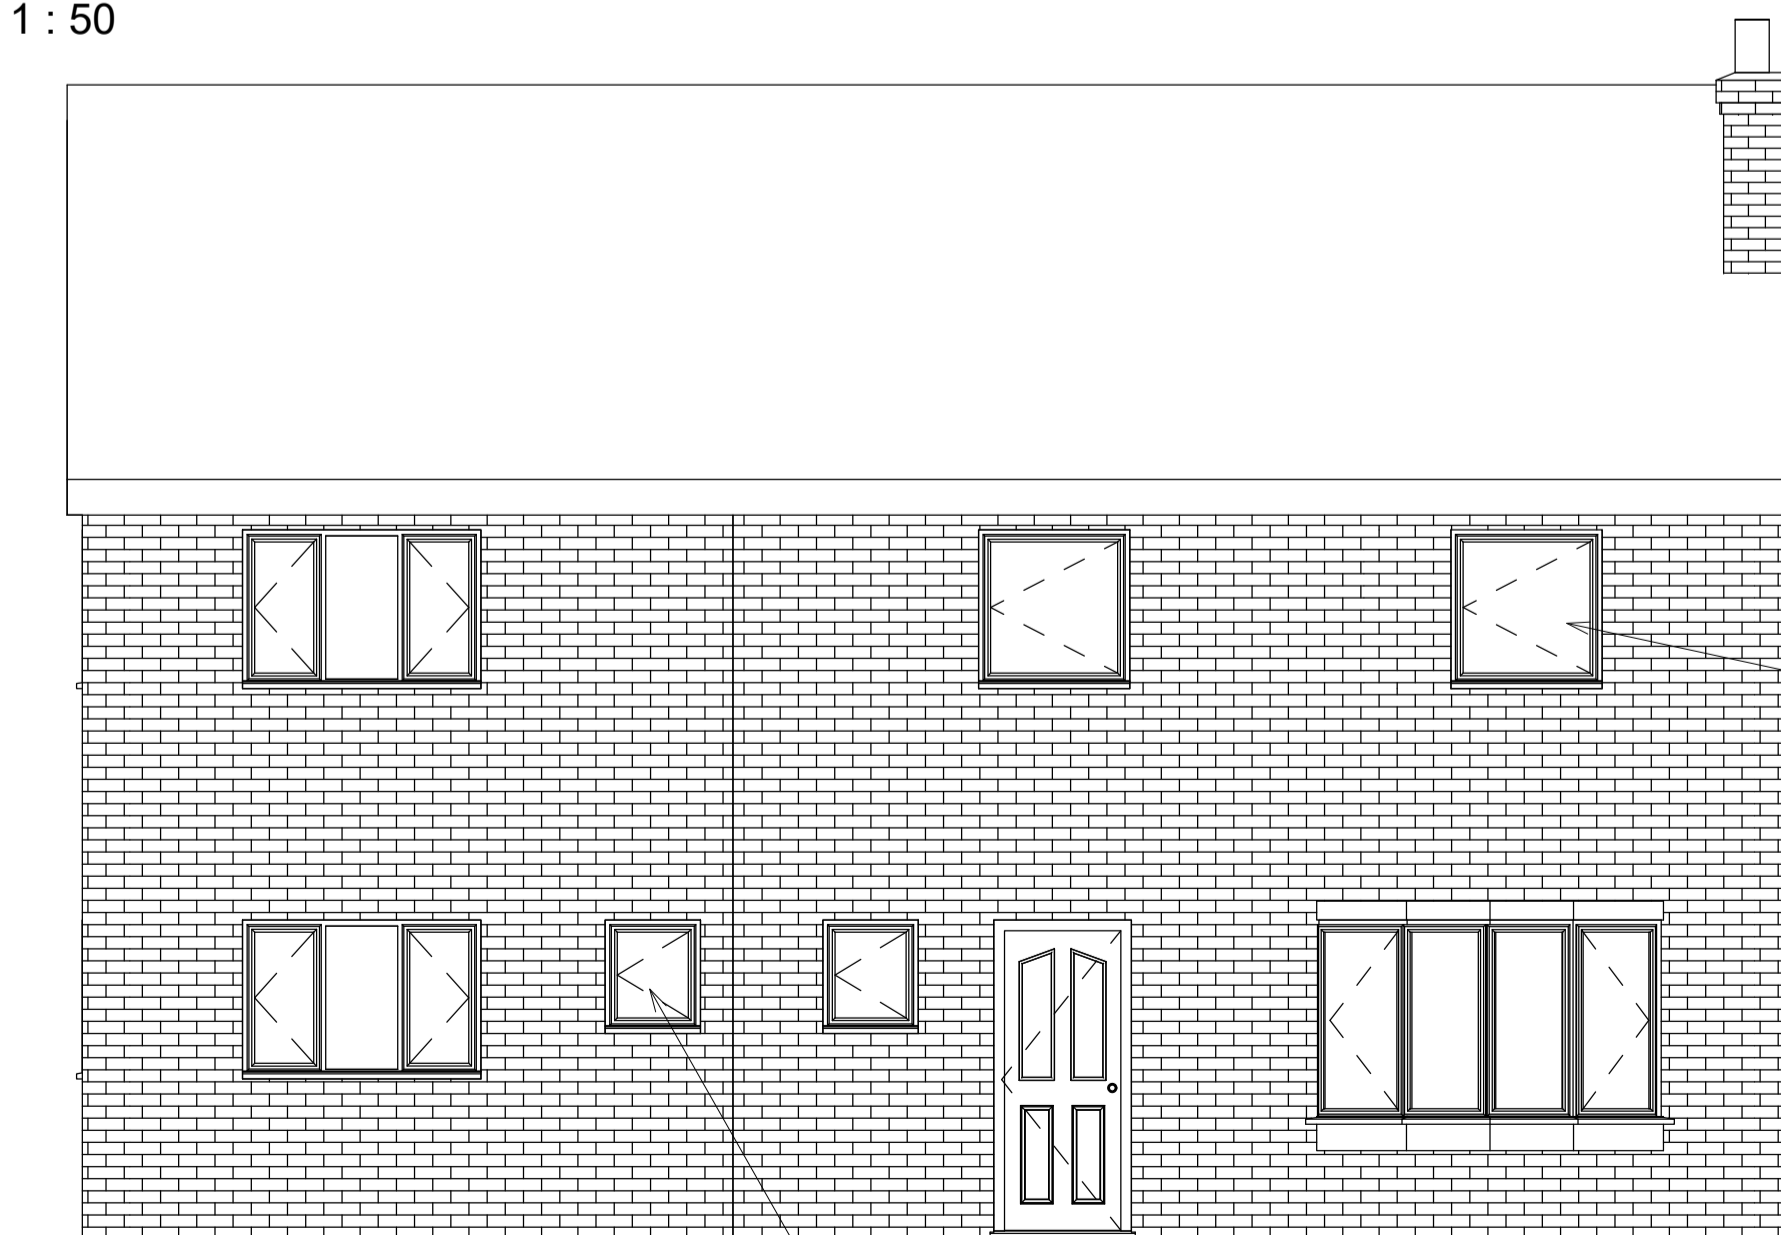

6 Proposed - South
1 : 50

No.	Description	Date

Project Address
1 Langton Crescent
Whittington
Lichfield
WS14 9LR

**1 Langton
Crescent,
Whittington
Elevations**

Project number 2057

Date 05/01/2021

Designed by Designer

A108

Scale 1 : 50 @ A1