


Phil White Associates

Structural, Civil & Heritage Engineering

Stores House, Walk Mill
Eccleshall, Stafford
ST21 6EP
07935 572 599 - 01785 280 116
www.philwhiteassociates.co.uk

Notes:

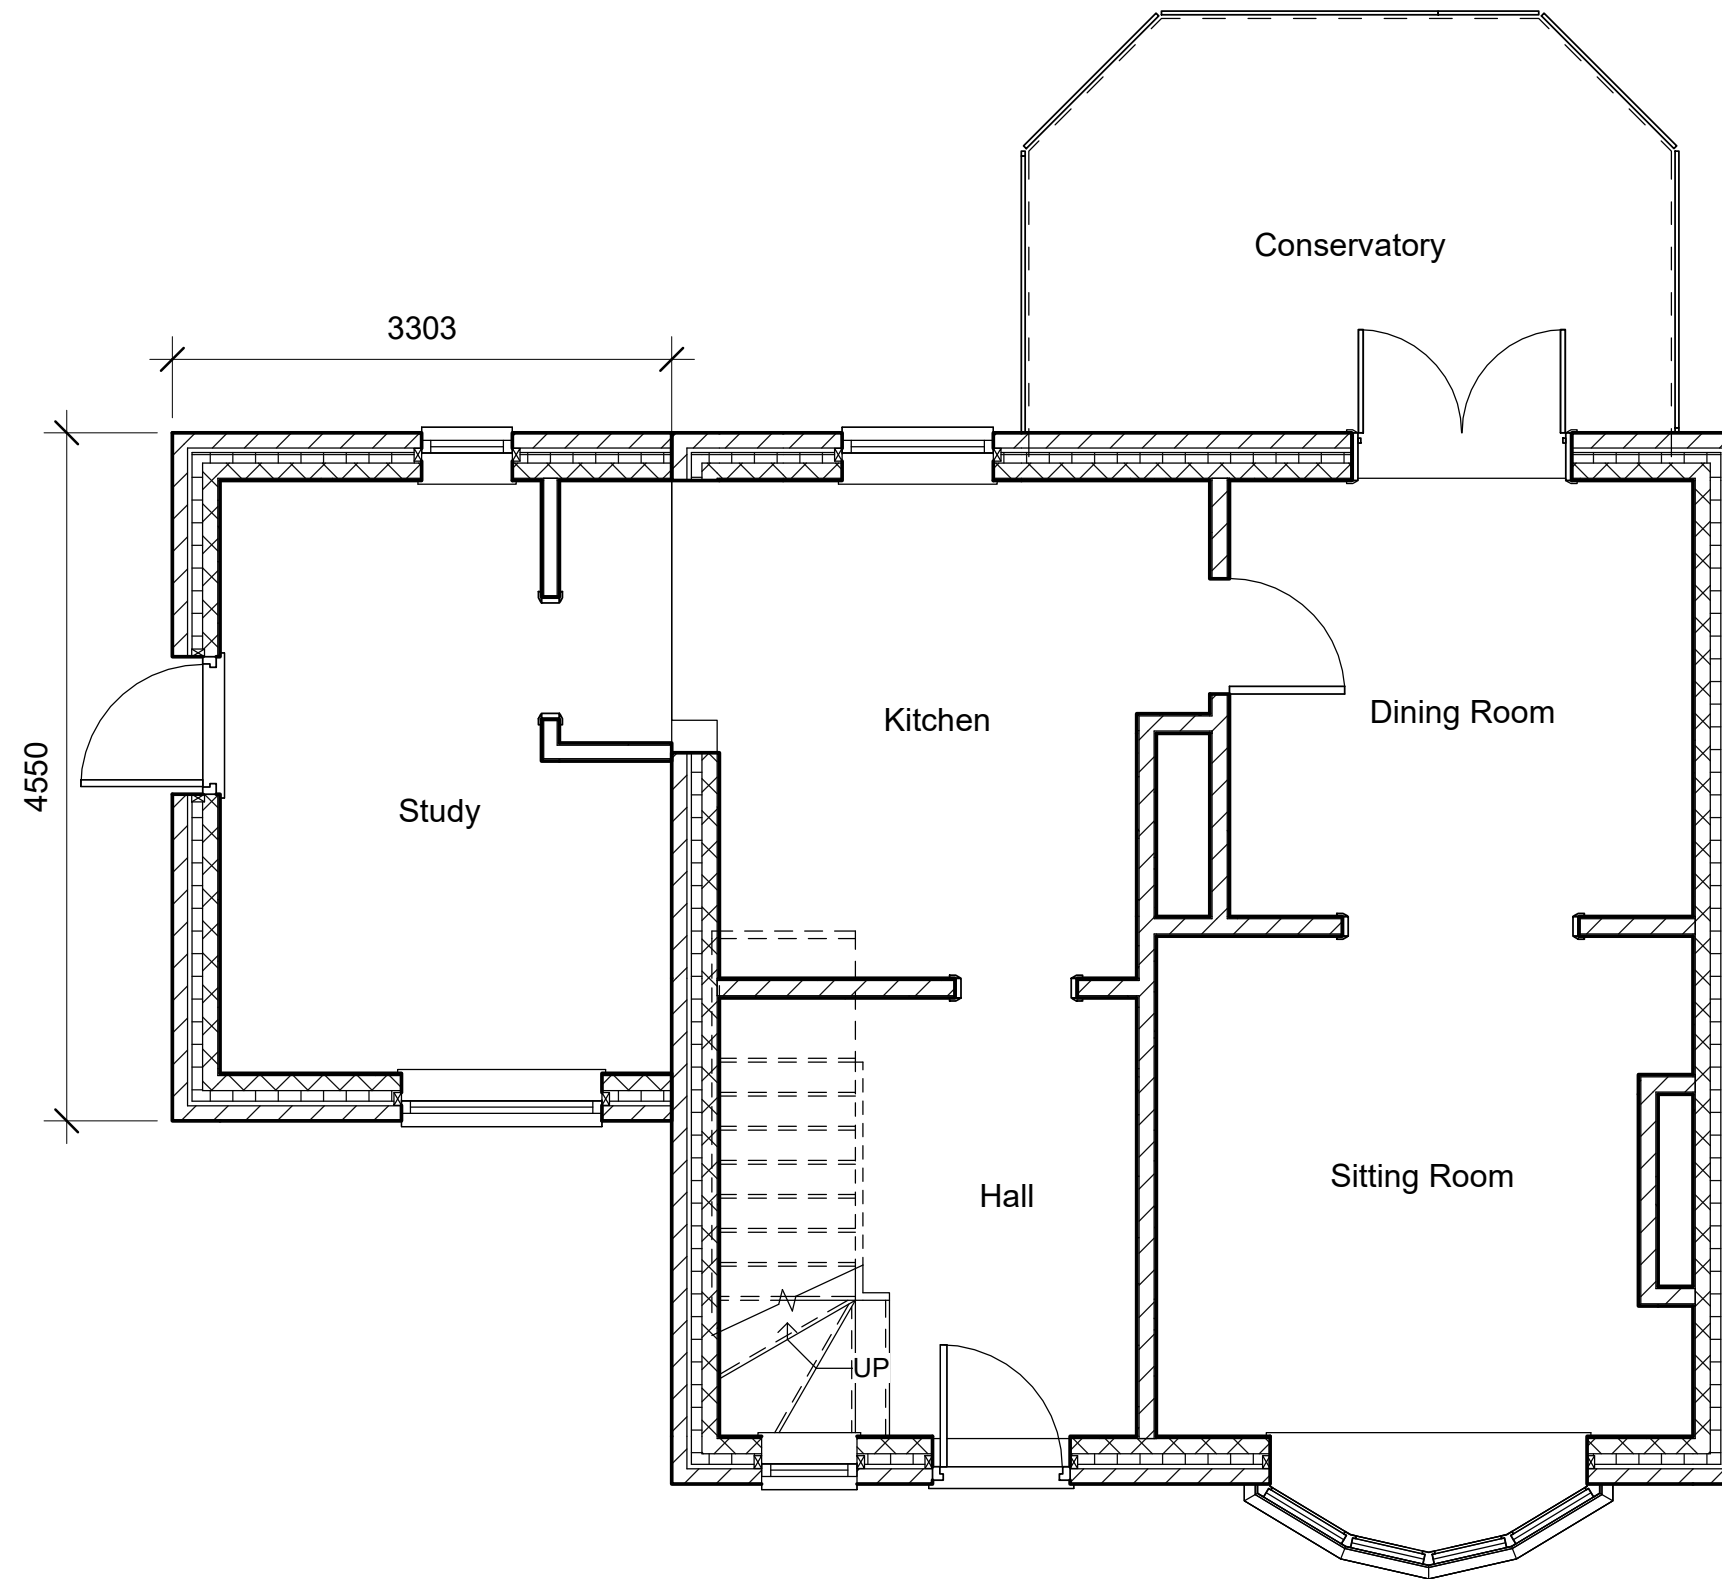

1 Langton
Crescent,
Whittington

**Existing Ground
Floor**

Project number 2057

Date 05/01/2021

Designed by Designer

A102

Scale 1 : 50 @ A3