


**Phil White Associates**

Structural, Civil & Heritage Engineering

Stores House, Walk Mill  
Eccleshall, Stafford  
ST21 6EP  
07935 572 599 - 01785 280 116  
www.philwhiteassociates.co.uk

Notes:

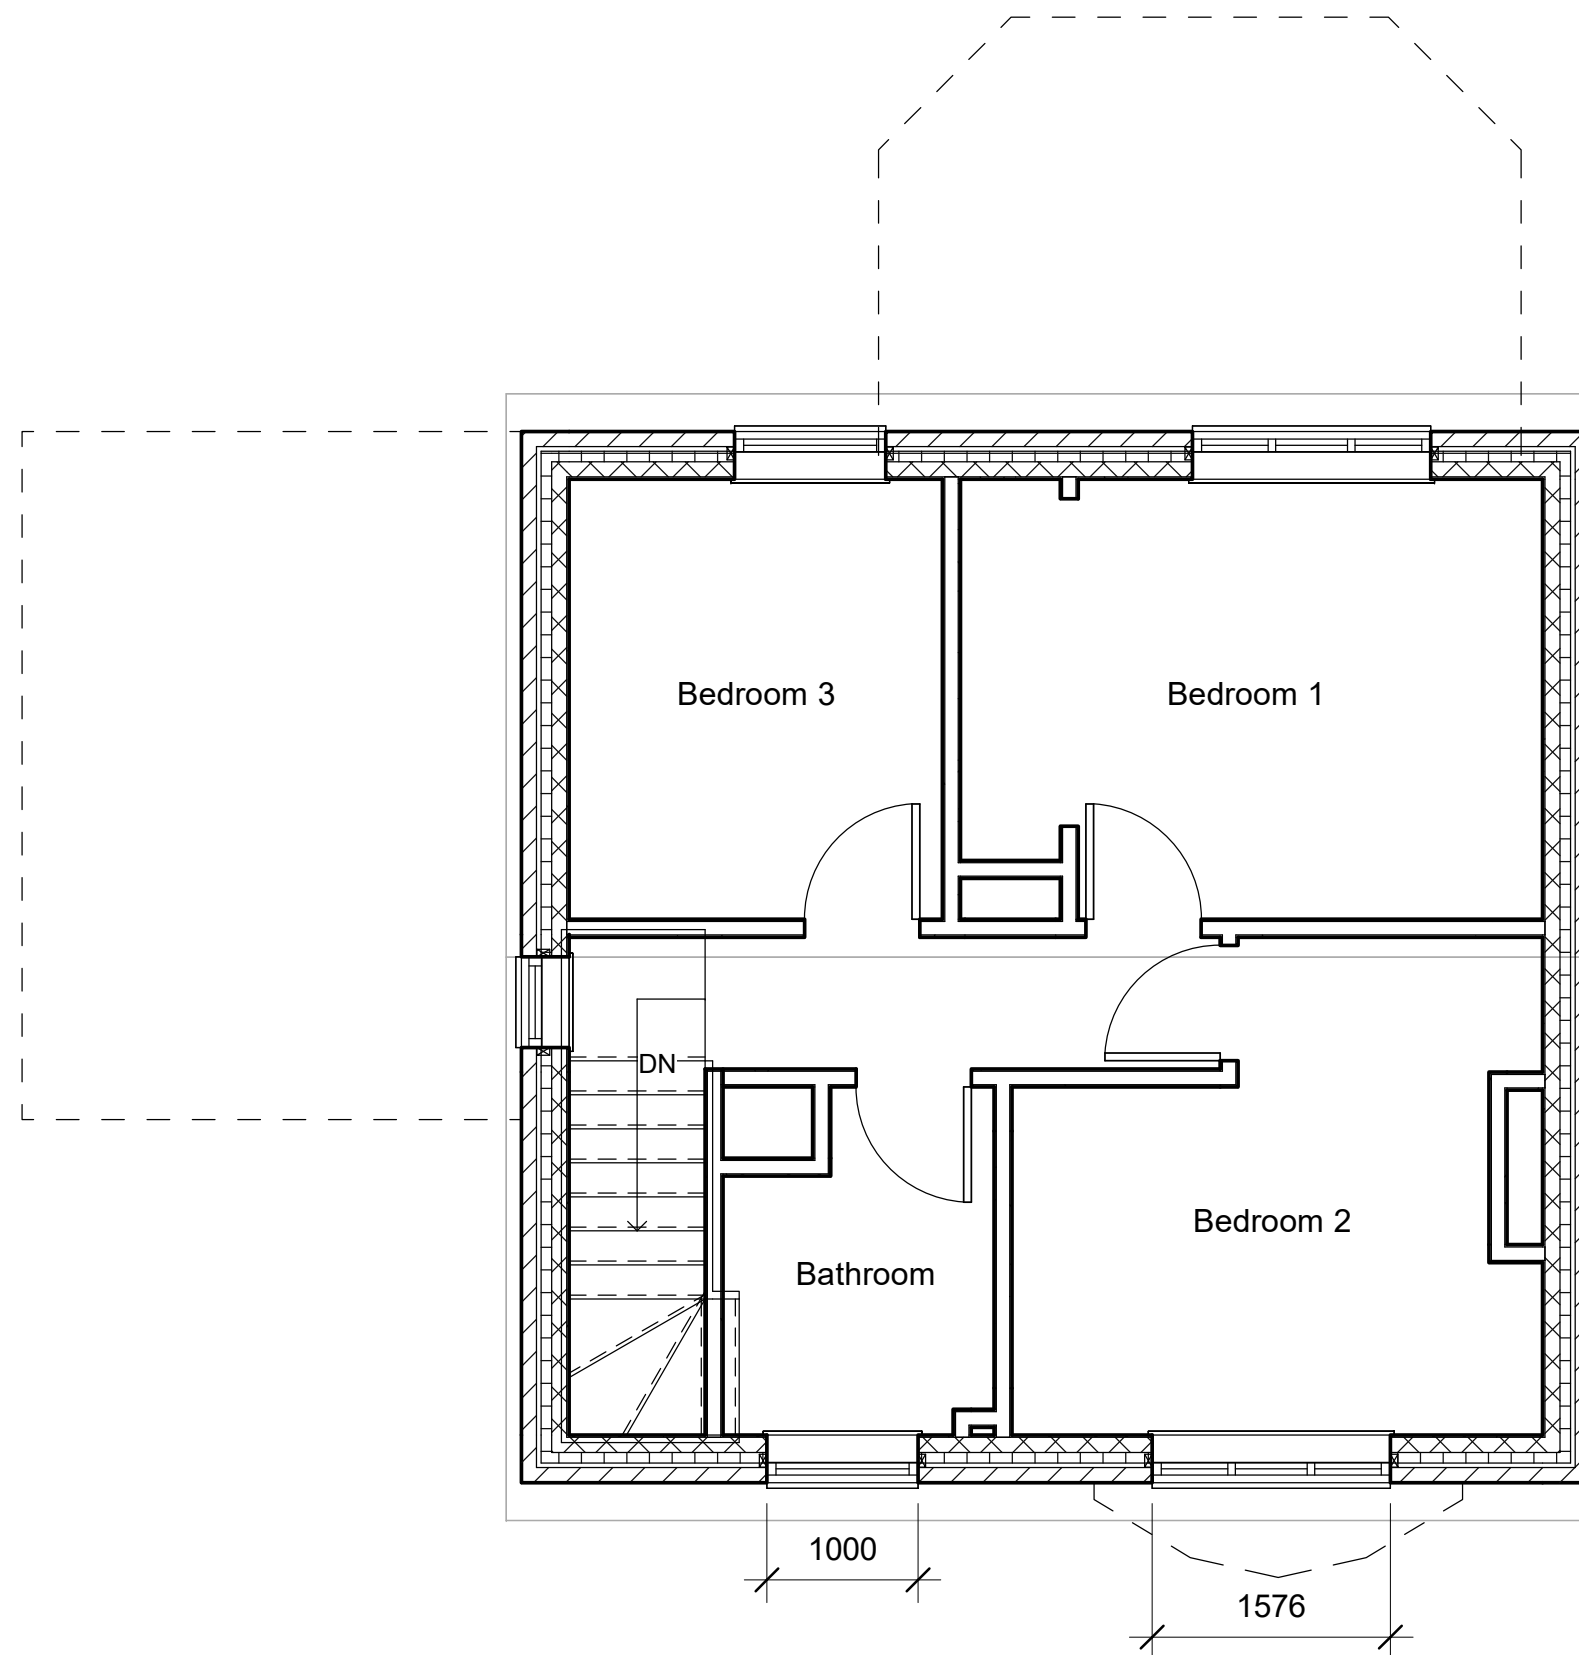

1 Langton  
Crescent,  
Whittington

Existing First  
Floor

Project number 2057

Date 05/01/2021

Designed by Designer

**A103**

Scale 1 : 50 @ A3