



Ordnance Survey, (c) Crown Copyright 2020. All rights reserved. Licence number 100022432

Location Plan 1:1250
Site as existing outlined in red.

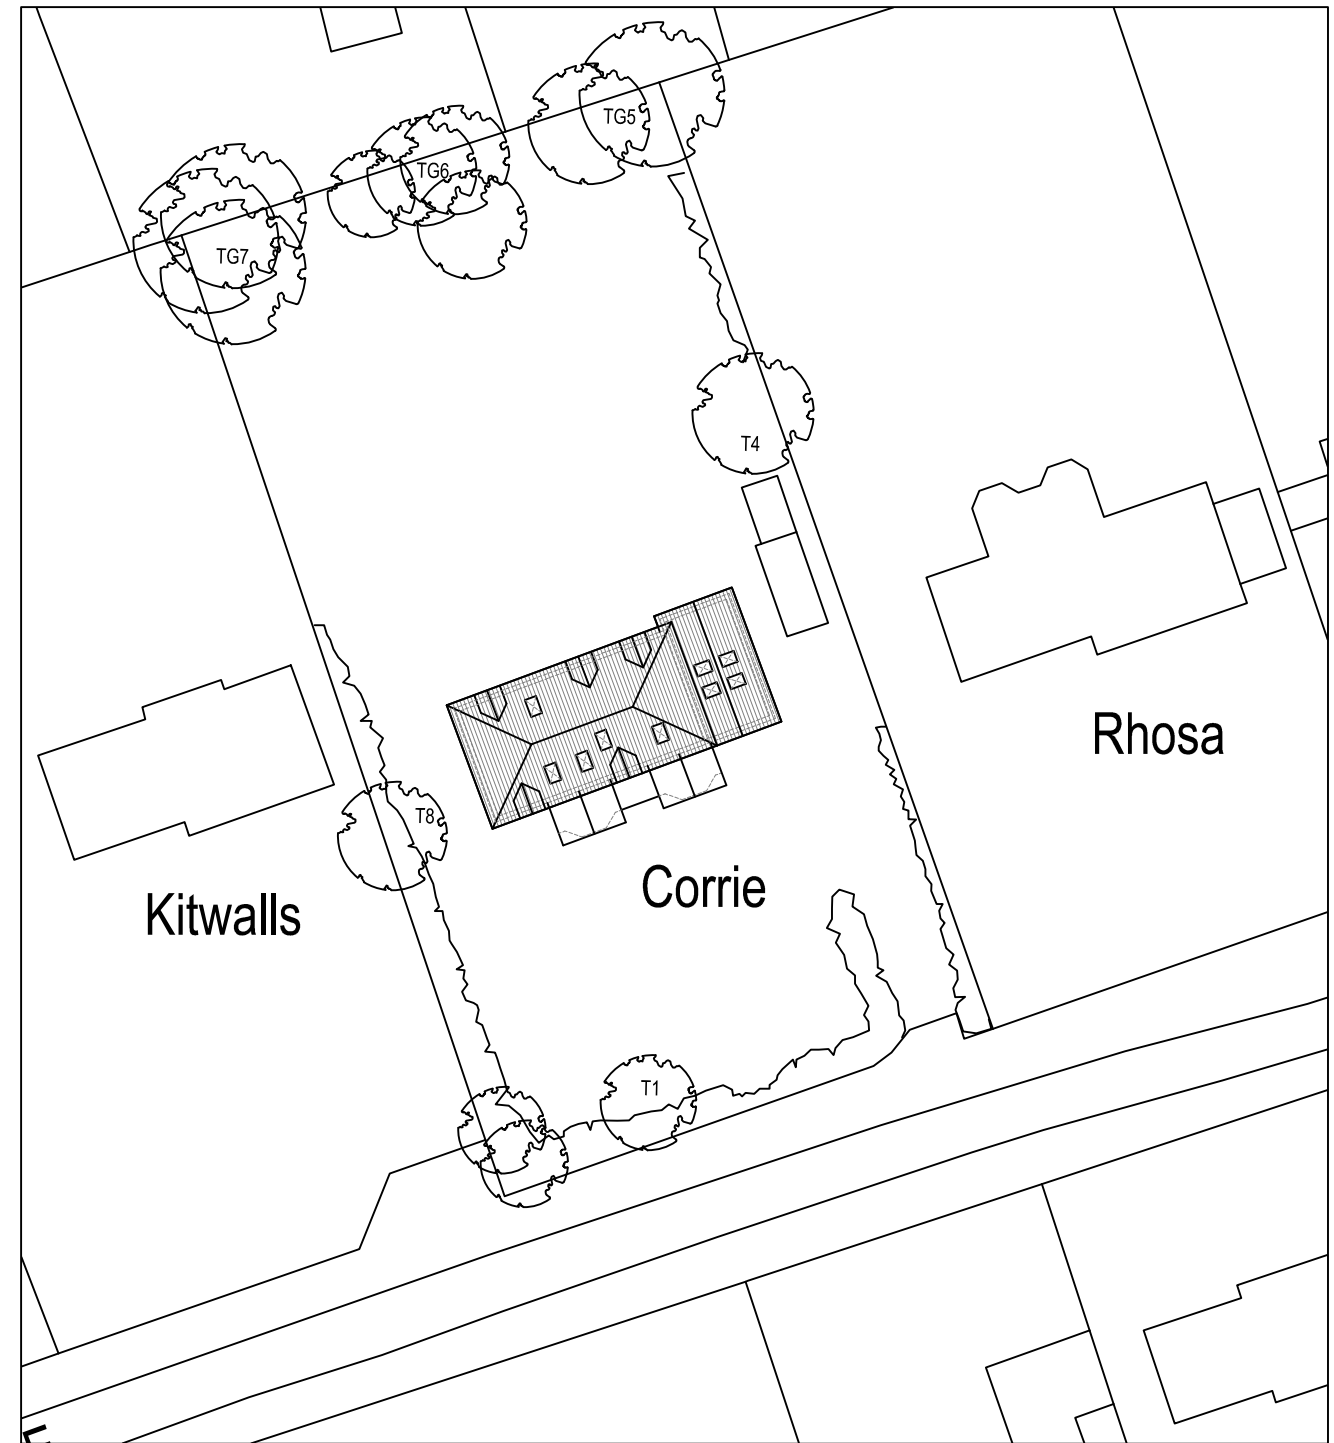

Site Layout 1:500
Site as proposed.

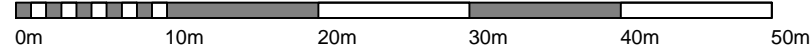

Crown Copyright 2008. All rights reserved. Licence number 100020449
Do not scale from this drawing.
All dimensions to be checked on site.

Drawing Revision Details:

Project:	Extension
Client:	Mr & Mrs McCabe
Address:	Corrie Kitwalls Lane Milford on Sea. SO41 0RJ.

Drawing Title:	Location Plan
Drawing No:	LP.01
Scale:	As stated @ A3
Revision:	-
Date:	November 2020



MORGAN BUILDING DESIGN
ARCHITECTURAL DRAWING & PLANNING SOLUTIONS
M: 07798 918538 T: 01590 381131
hannah@morganbuildingdesign.co.uk