



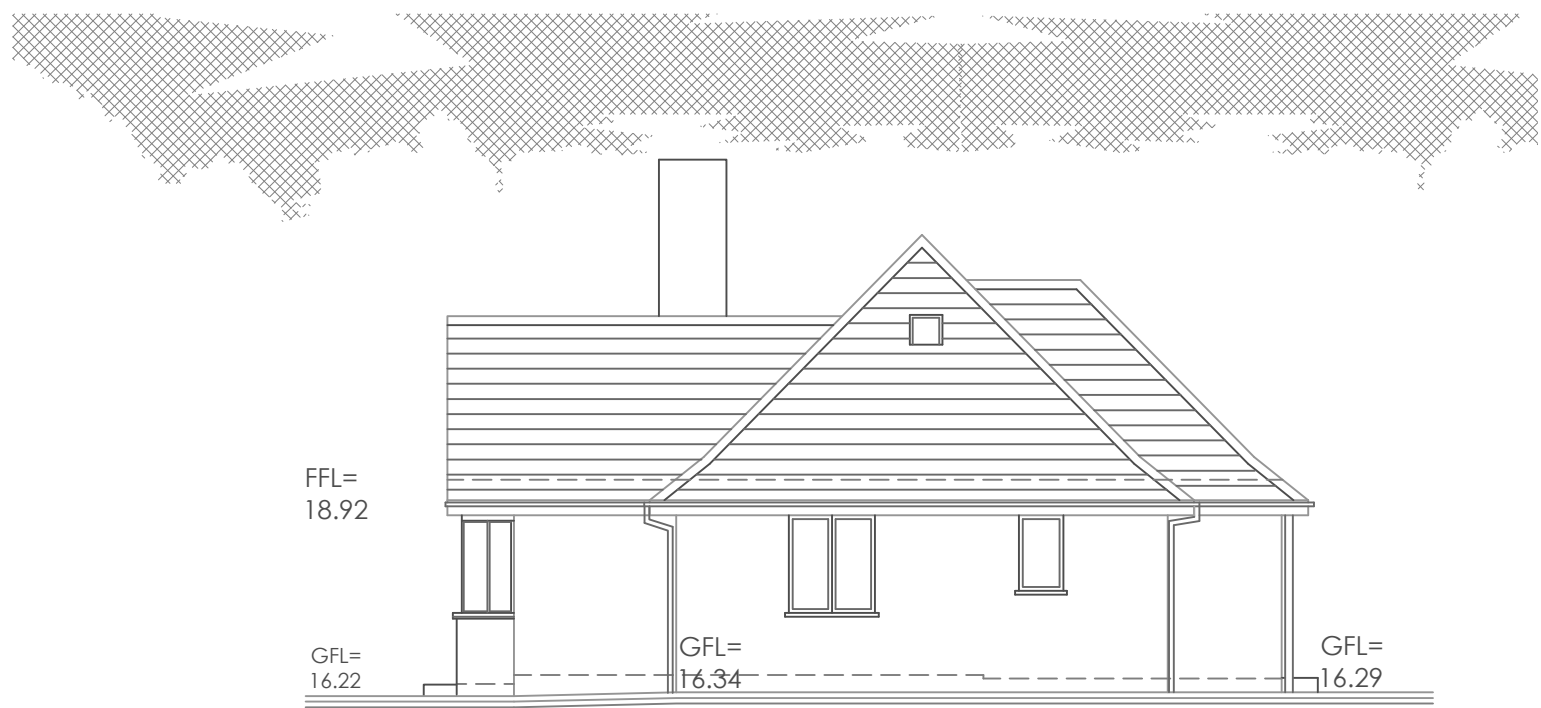

Existing (West Facing) Side Elevation 1



Existing (East Facing) Side Elevation 2

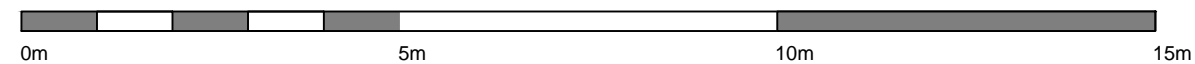

Crown Copyright 2008. All rights reserved. Licence number 100020449
 Do not scale from this drawing except for Planning purposes.
 All dimensions to be checked on site.

Drawing Revision Details:

Project: Extension
 Client: Mr & Mrs McCabe
 Address: Corrie
 Kitwalls Lane
 Milford on Sea.
 SO41 0RJ.

Drawing Title: Existing Elevations 2
 Drawing No: EE.02
 Scale: 1:100 @ A3
 Revision: -
 Date: November 2020



MORGAN BUILDING DESIGN
 ARCHITECTURAL DRAWING & PLANNING SOLUTIONS
 M: 07798 918538 T: 01590 381131
 hannah@morganbuildingdesign.co.uk