




Existing Front (South Facing) Elevation



Existing Rear (North Facing) Elevation

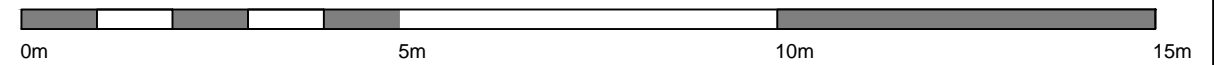

Crown Copyright 2008. All rights reserved. Licence number 100020449
Do not scale from this drawing except for Planning purposes.
All dimensions to be checked on site.

Drawing Revision Details:

Project: Extension
Client: Mr & Mrs McCabe
Address: Corrie
Kitwalls Lane
Milford on Sea.
SO41 0RJ.

Drawing Title: Existing Elevations 1
Drawing No: EE.01
Scale: 1:100 @ A3
Revision: -
Date: November 2020



MORGAN BUILDING DESIGN
ARCHITECTURAL DRAWING & PLANNING SOLUTIONS
M: 07798 918538 T: 01590 381131
hannah@morganbuildingdesign.co.uk