




PROPOSED FRONT (NORTH) ELEVATION

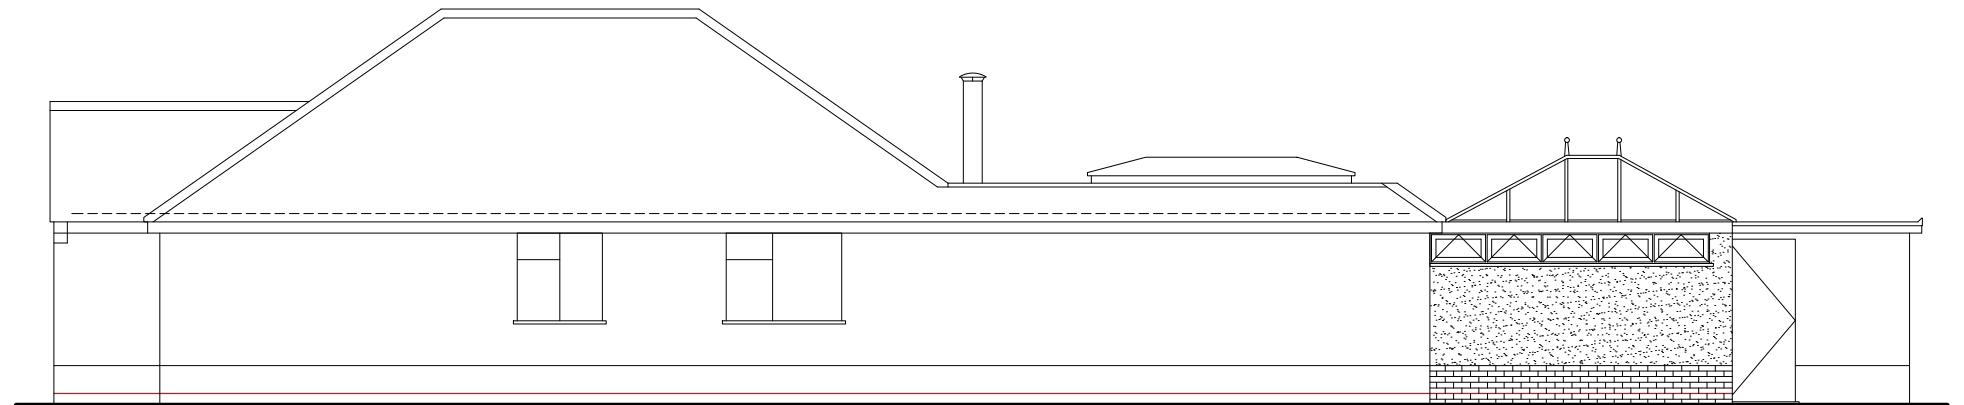



PROPOSED SIDE (WEST) ELEVATION

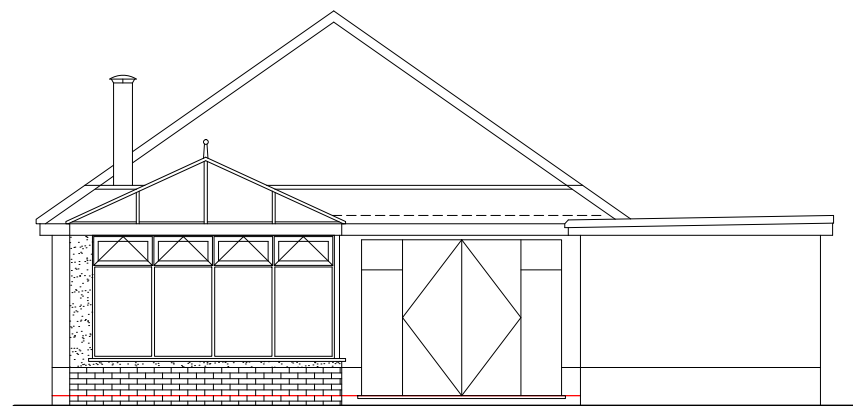

PROPOSED REAR (SOUTH) ELEVATION

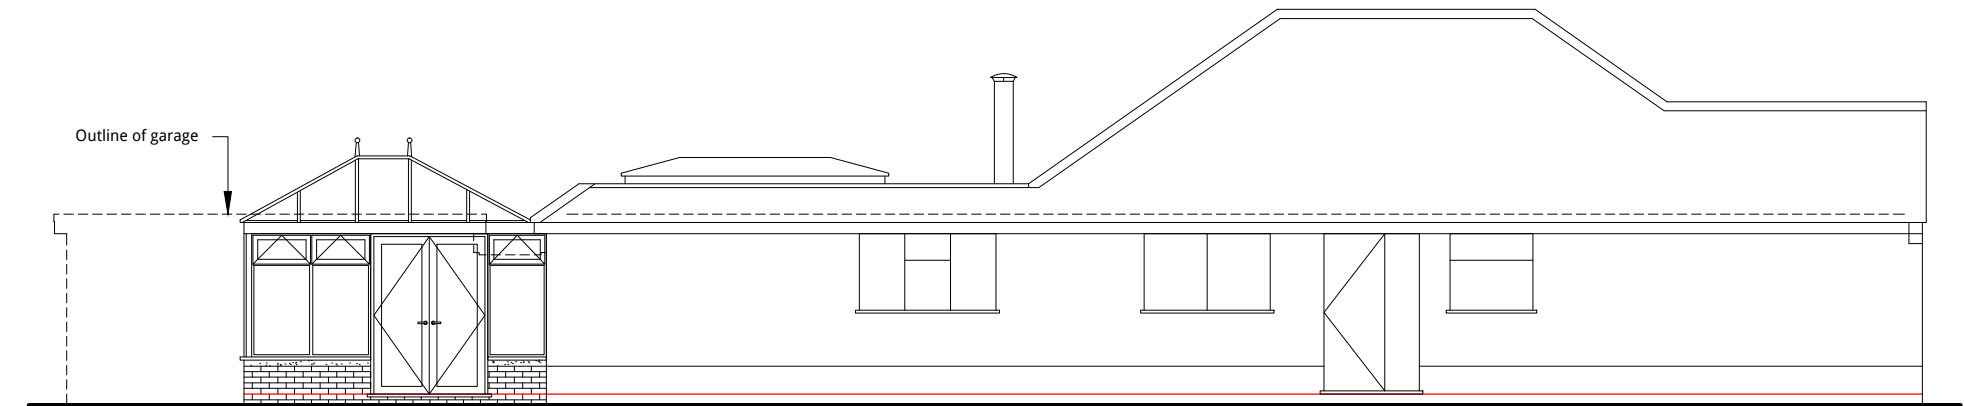

PROPOSED SIDE (EAST) ELEVATION

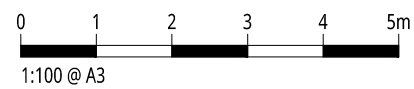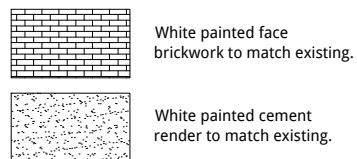

	18 Wavendon Avenue New Milton BH25 7LS tel 01425 613092 www.justextensionplans.co.uk	Project 80 Wainsford Road Everton SO41 0UD	Drawing Proposed Elevations	Drawing number	Revision
				1215/P04 1:100 @ A3	-- Jan 2021