




EXISTING FRONT (NORTH) ELEVATION

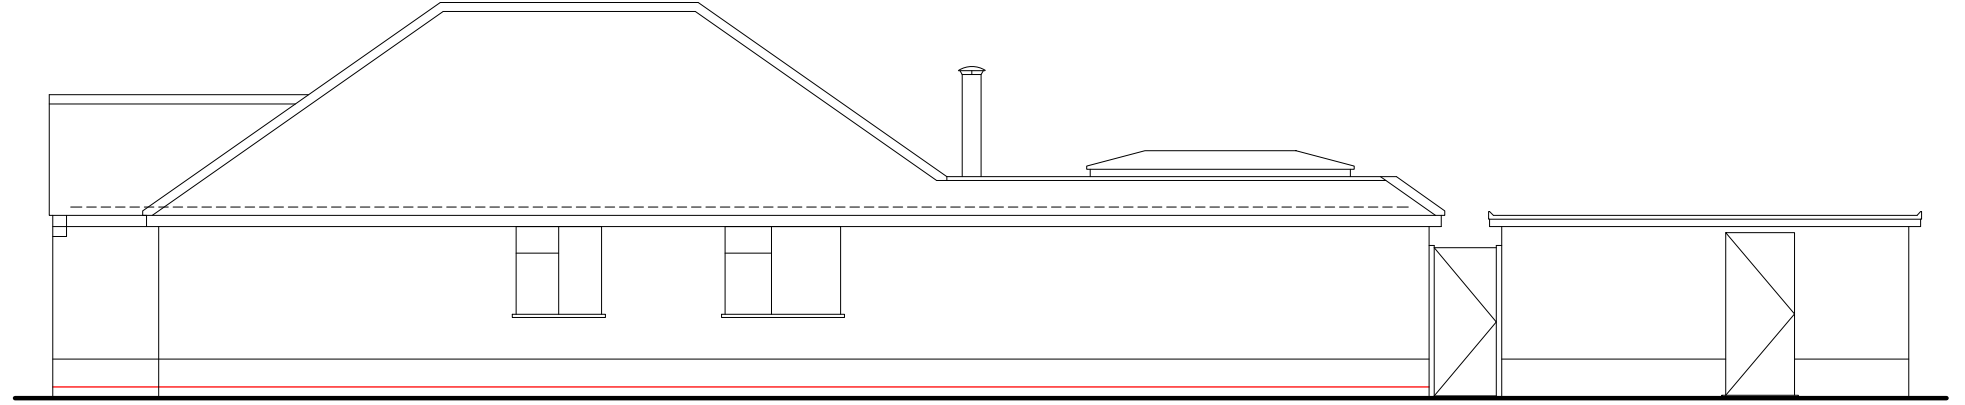


EXISTING SIDE (WEST) ELEVATION

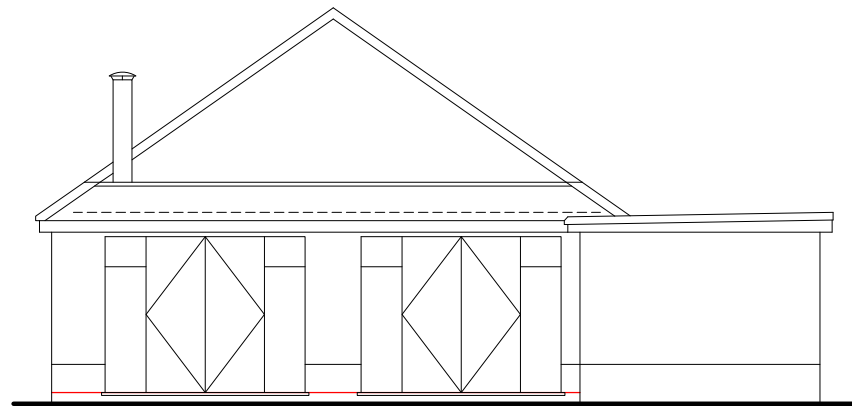

EXISTING REAR (SOUTH) ELEVATION

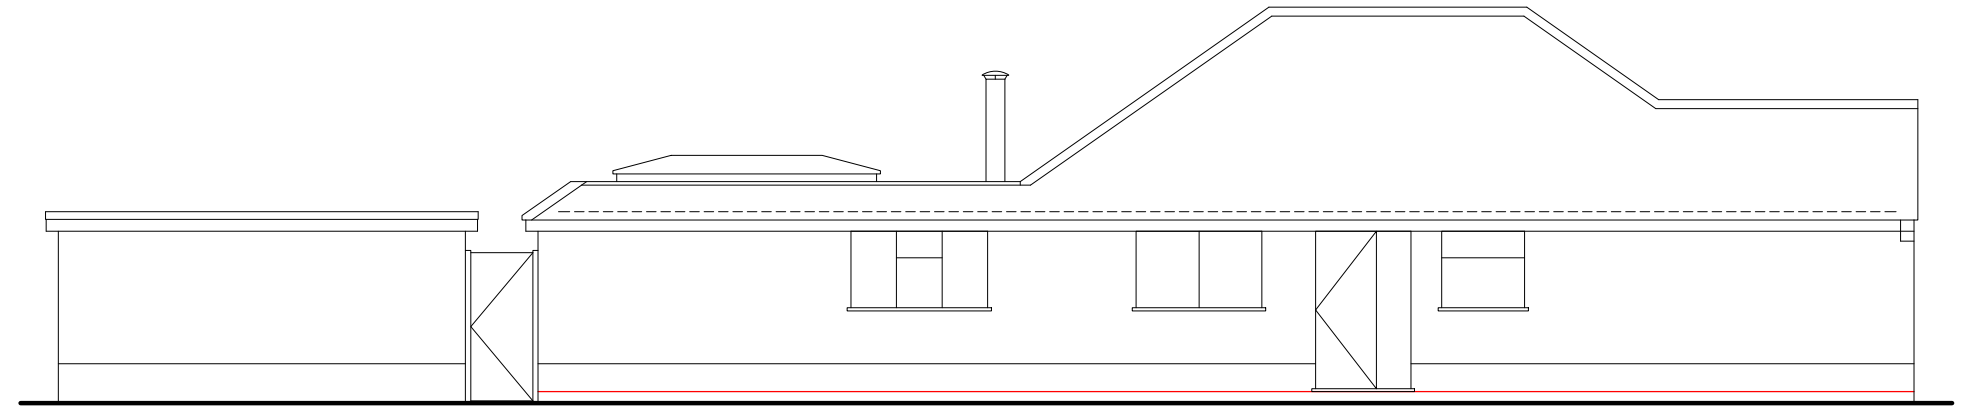

EXISTING SIDE (EAST) ELEVATION

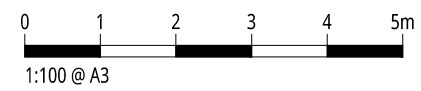

Just extension plans 18 Wavendon Avenue New Milton BH25 7LS tel 01425 613092 www.justextensionplans.co.uk	Project 80 Wainsford Road Everton SO41 0UD	Drawing Existing Elevations	Drawing number 1215/P02	Revision --
			1:100 @ A3	Dec 2020