


LOCATION PLAN

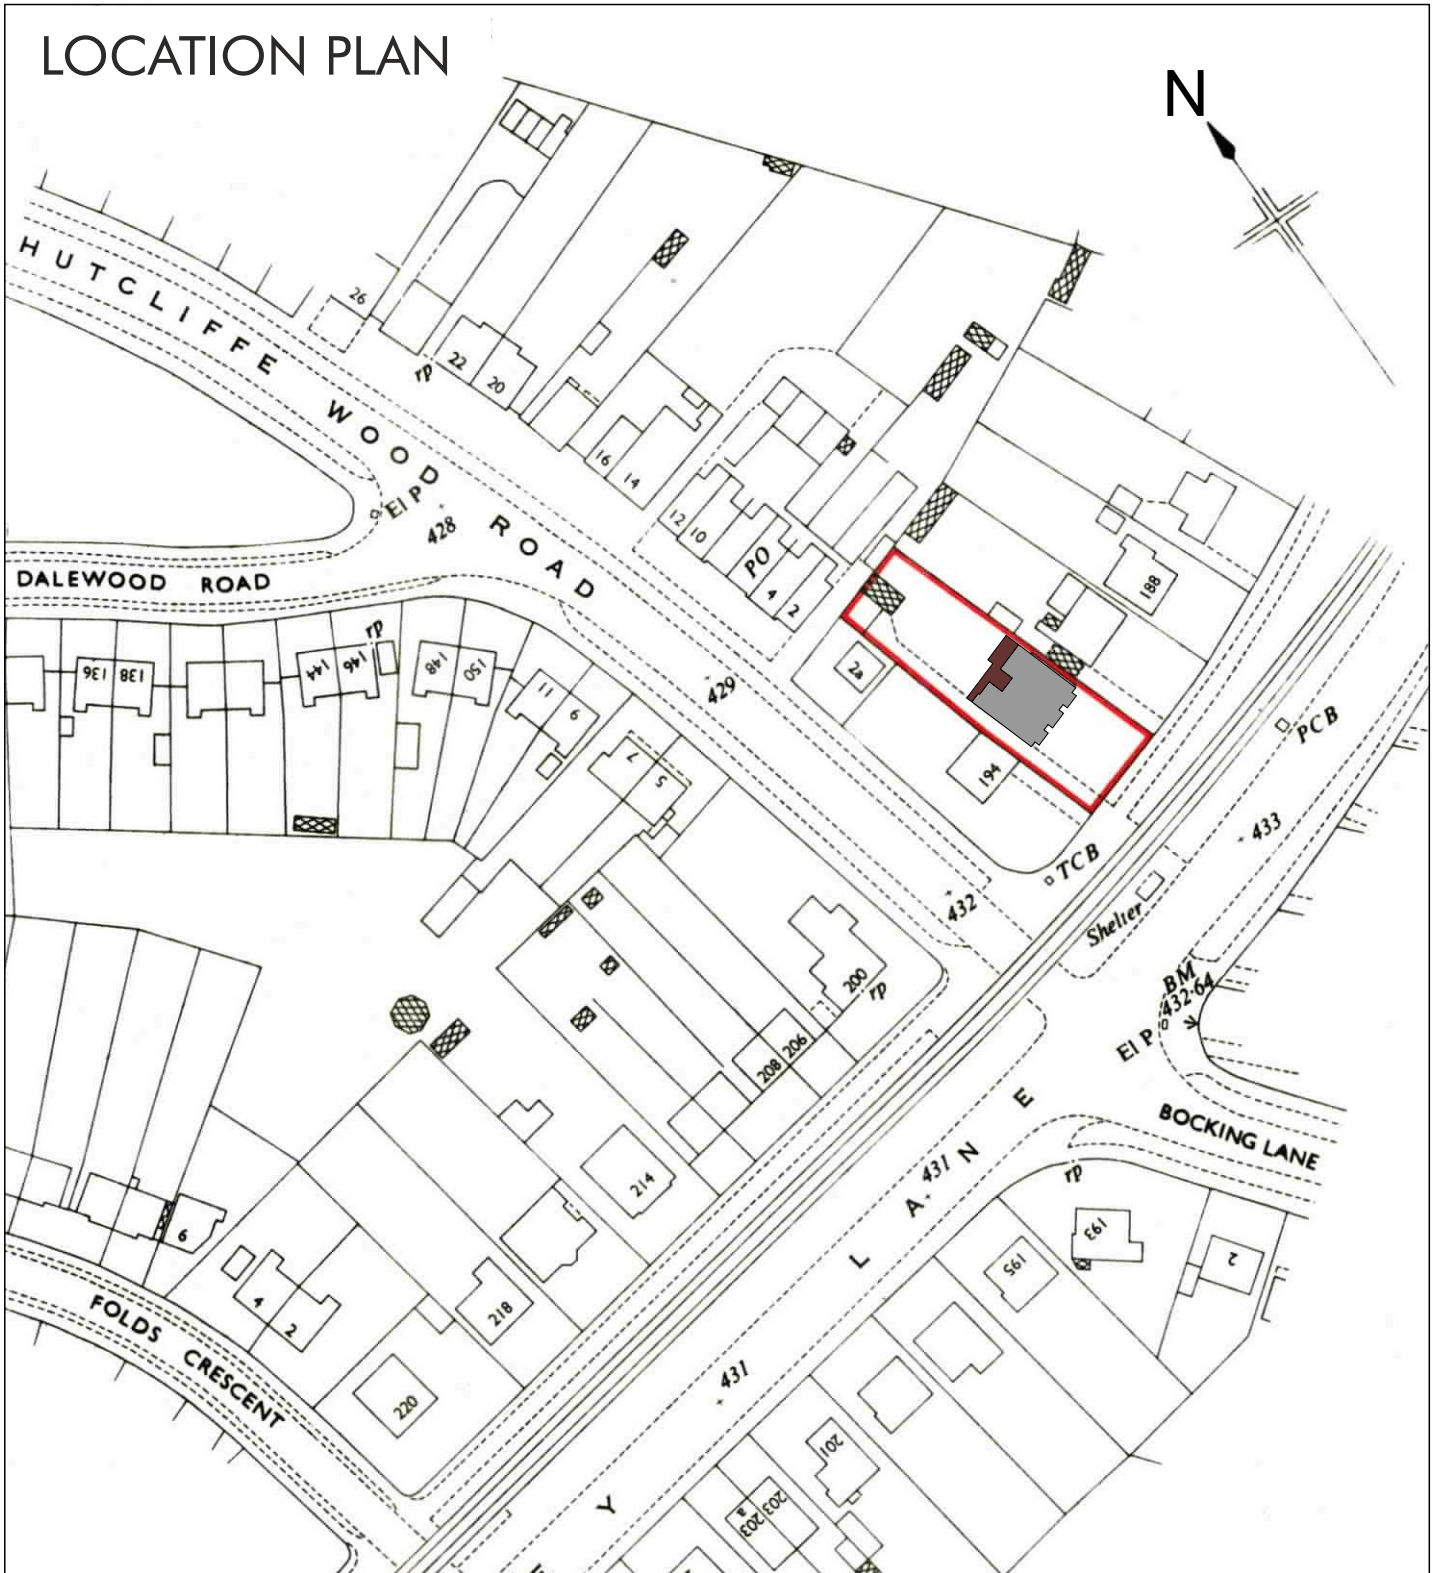


This is a print of the view of the title plan obtained from HM Land Registry showing the state of the title plan on 27 August 2020 at 09:45:35. This title plan shows the general position, not the exact line, of the boundaries. It may be subject to distortions in scale. Measurements scaled from this plan may not match measurements between the same points on the ground.

This title is dealt with by HM Land Registry, Nottingham Office.

© Crown Copyright. Produced by HM Land Registry. Reproduction in whole or in part is prohibited without the prior written permission of Ordnance Survey. Licence Number 100026316.

- Property boundaries
- Existing house
- Proposed extension

 ECCLESALL DESIGN 0114 321 1787 www.ecclesall.design studio@ecclesall.design	Client: Amanda Perry and Steve Jackson	Drawing Title: Location Plan
	Project: 192 Abbey Lane Sheffield S8 0BQ	Page Size: A4 Scale: 1:1250
Drawn by: D. Pilka	Date: January 2021	Drawing Number: 224-LP Revision: B