
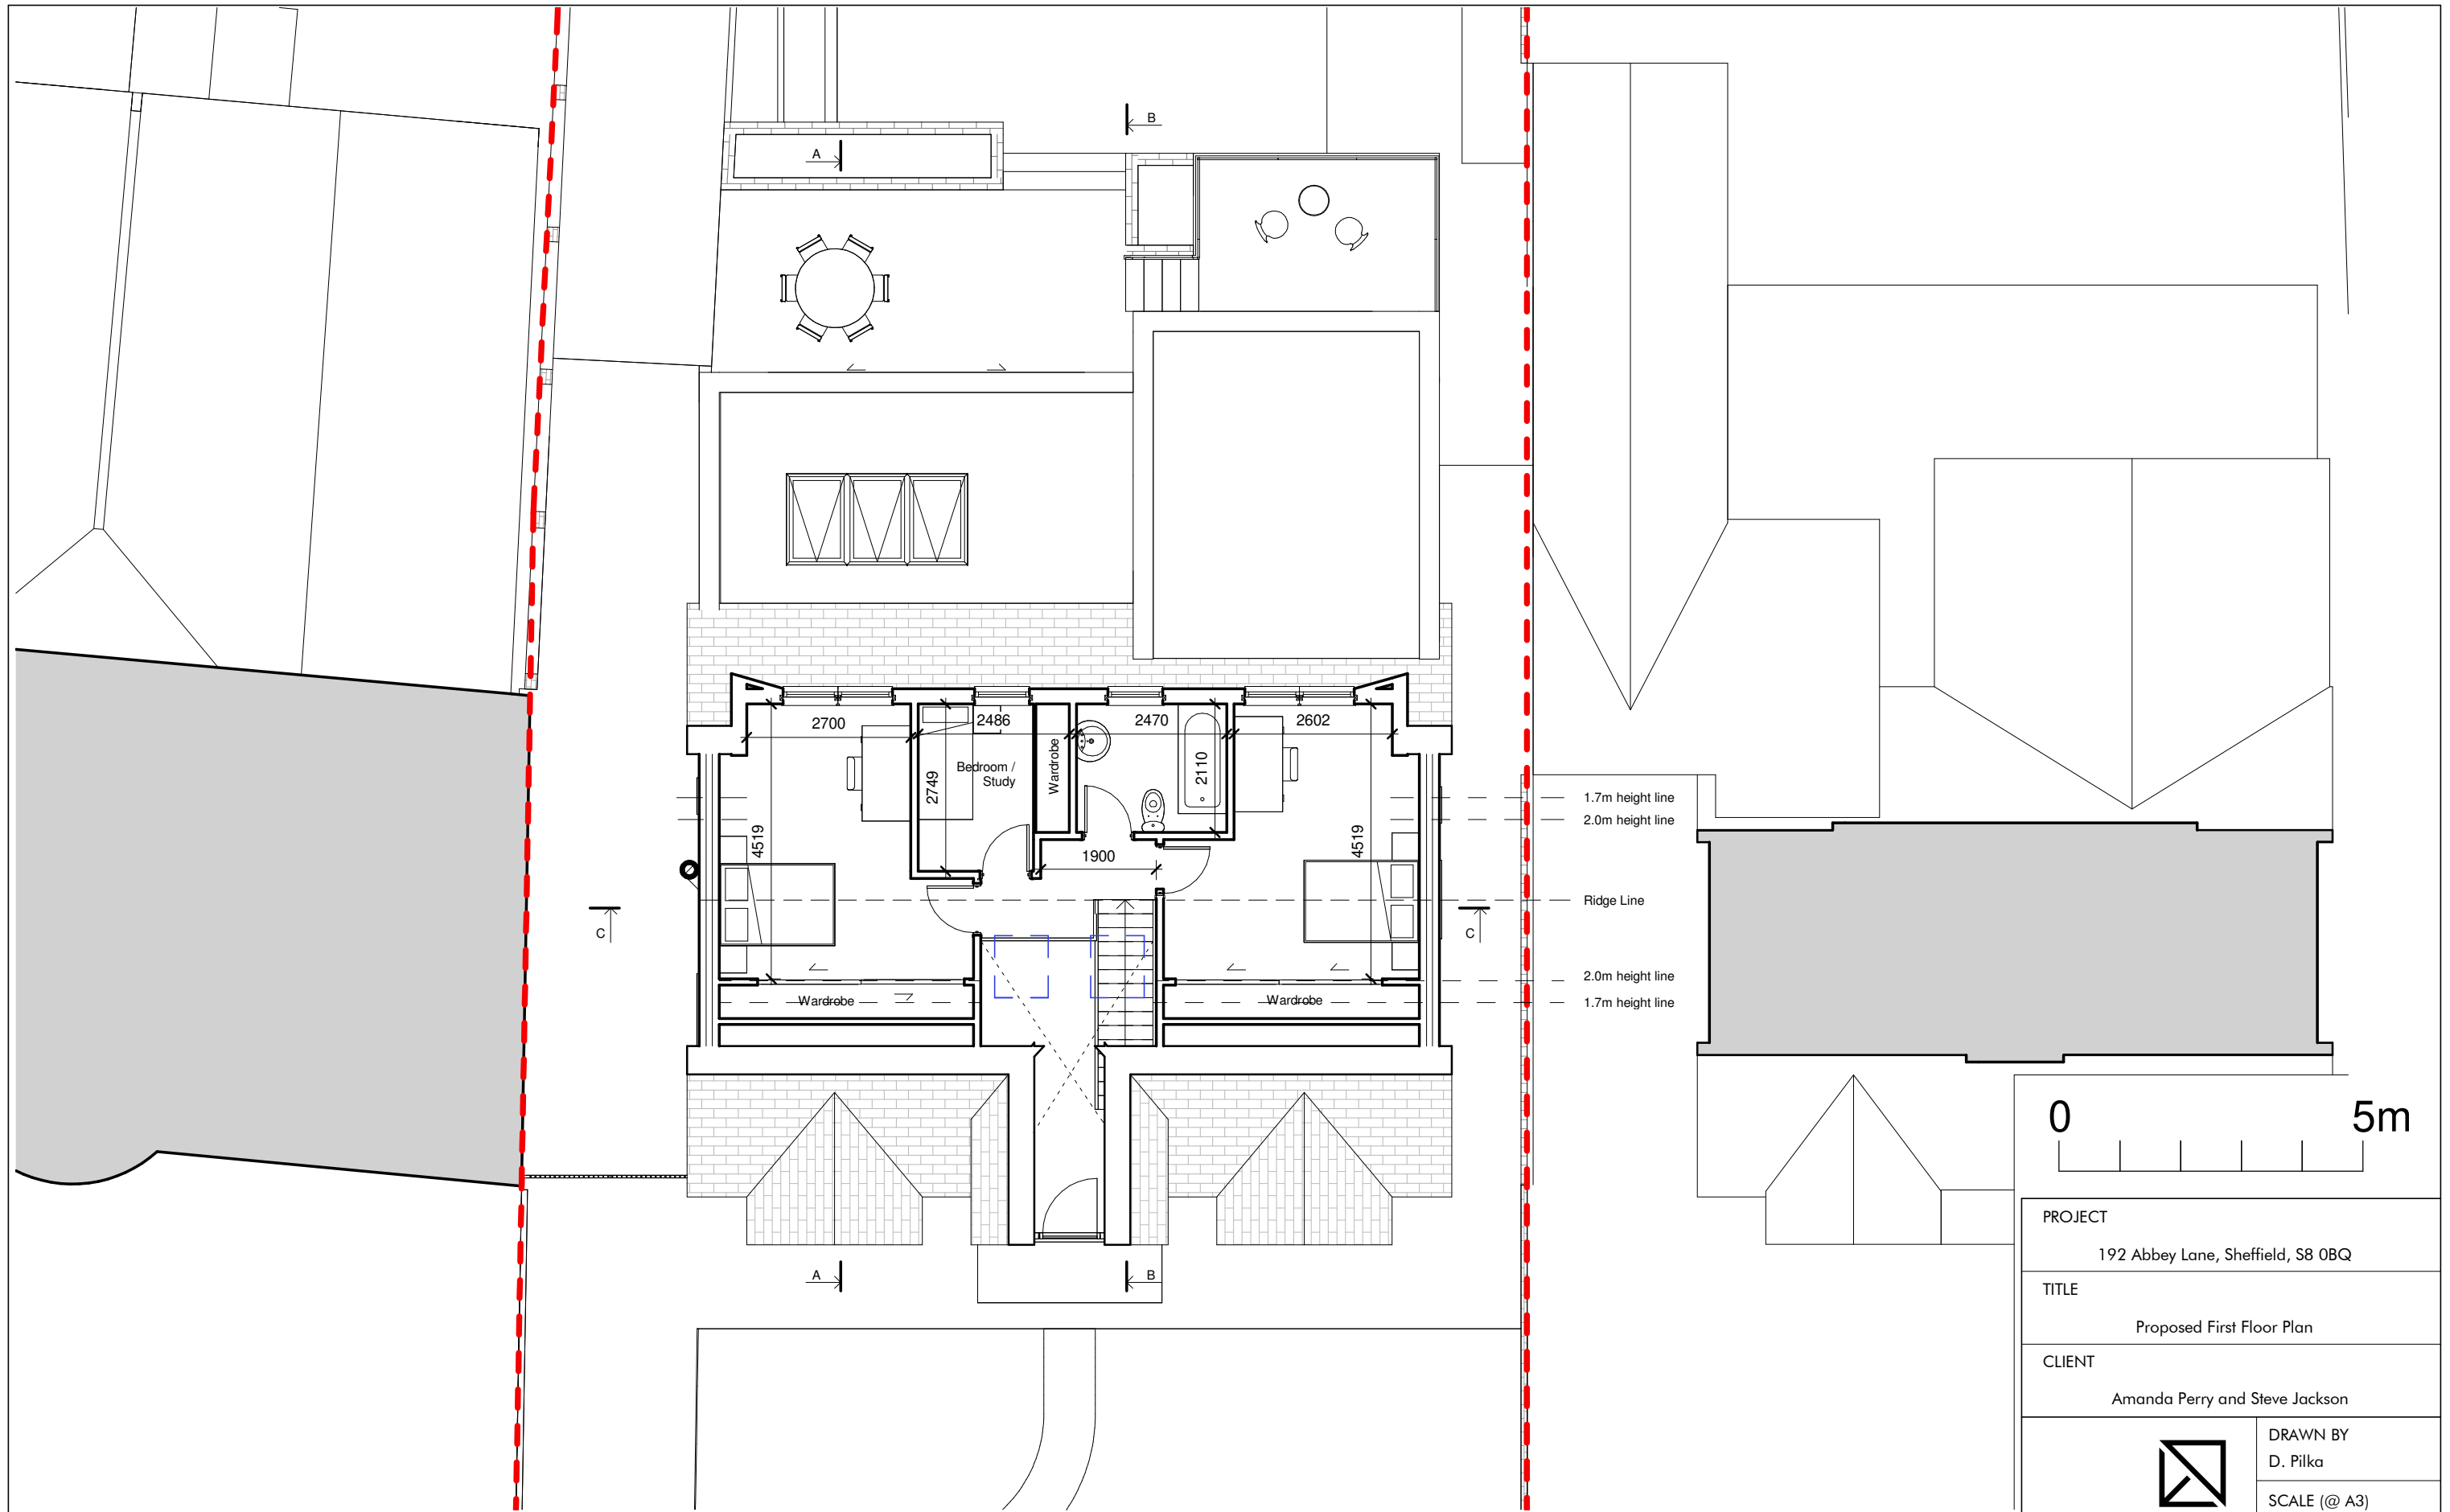


Proposed Ground Floor Plan

1 : 100


0 5m	
PROJECT 192 Abbey Lane, Sheffield, S8 0BQ	
TITLE Proposed Ground Floor Plan	
CLIENT Amanda Perry and Steve Jackson	
 ECCLESALL DESIGN www.ecclesall.design	DRAWN BY D. Pilka
	SCALE (@ A3) 1 : 100
	DATE January 2021
DRAWING NUMBER 224-18	REV B




Proposed First Floor Plan

1 : 100

Due to lack of safe access to the roof void the exact roof pitch to be checked on site.

PROJECT	
192 Abbey Lane, Sheffield, S8 0BQ	
TITLE	
Proposed First Floor Plan	
CLIENT	
Amanda Perry and Steve Jackson	
 ECCLESALL DESIGN www.ecclesall.design	DRAWN BY
	D. Pilka
	SCALE (@ A3)
	1 : 100
	DATE
	January 2021
DRAWING NUMBER	REV
224-19	B

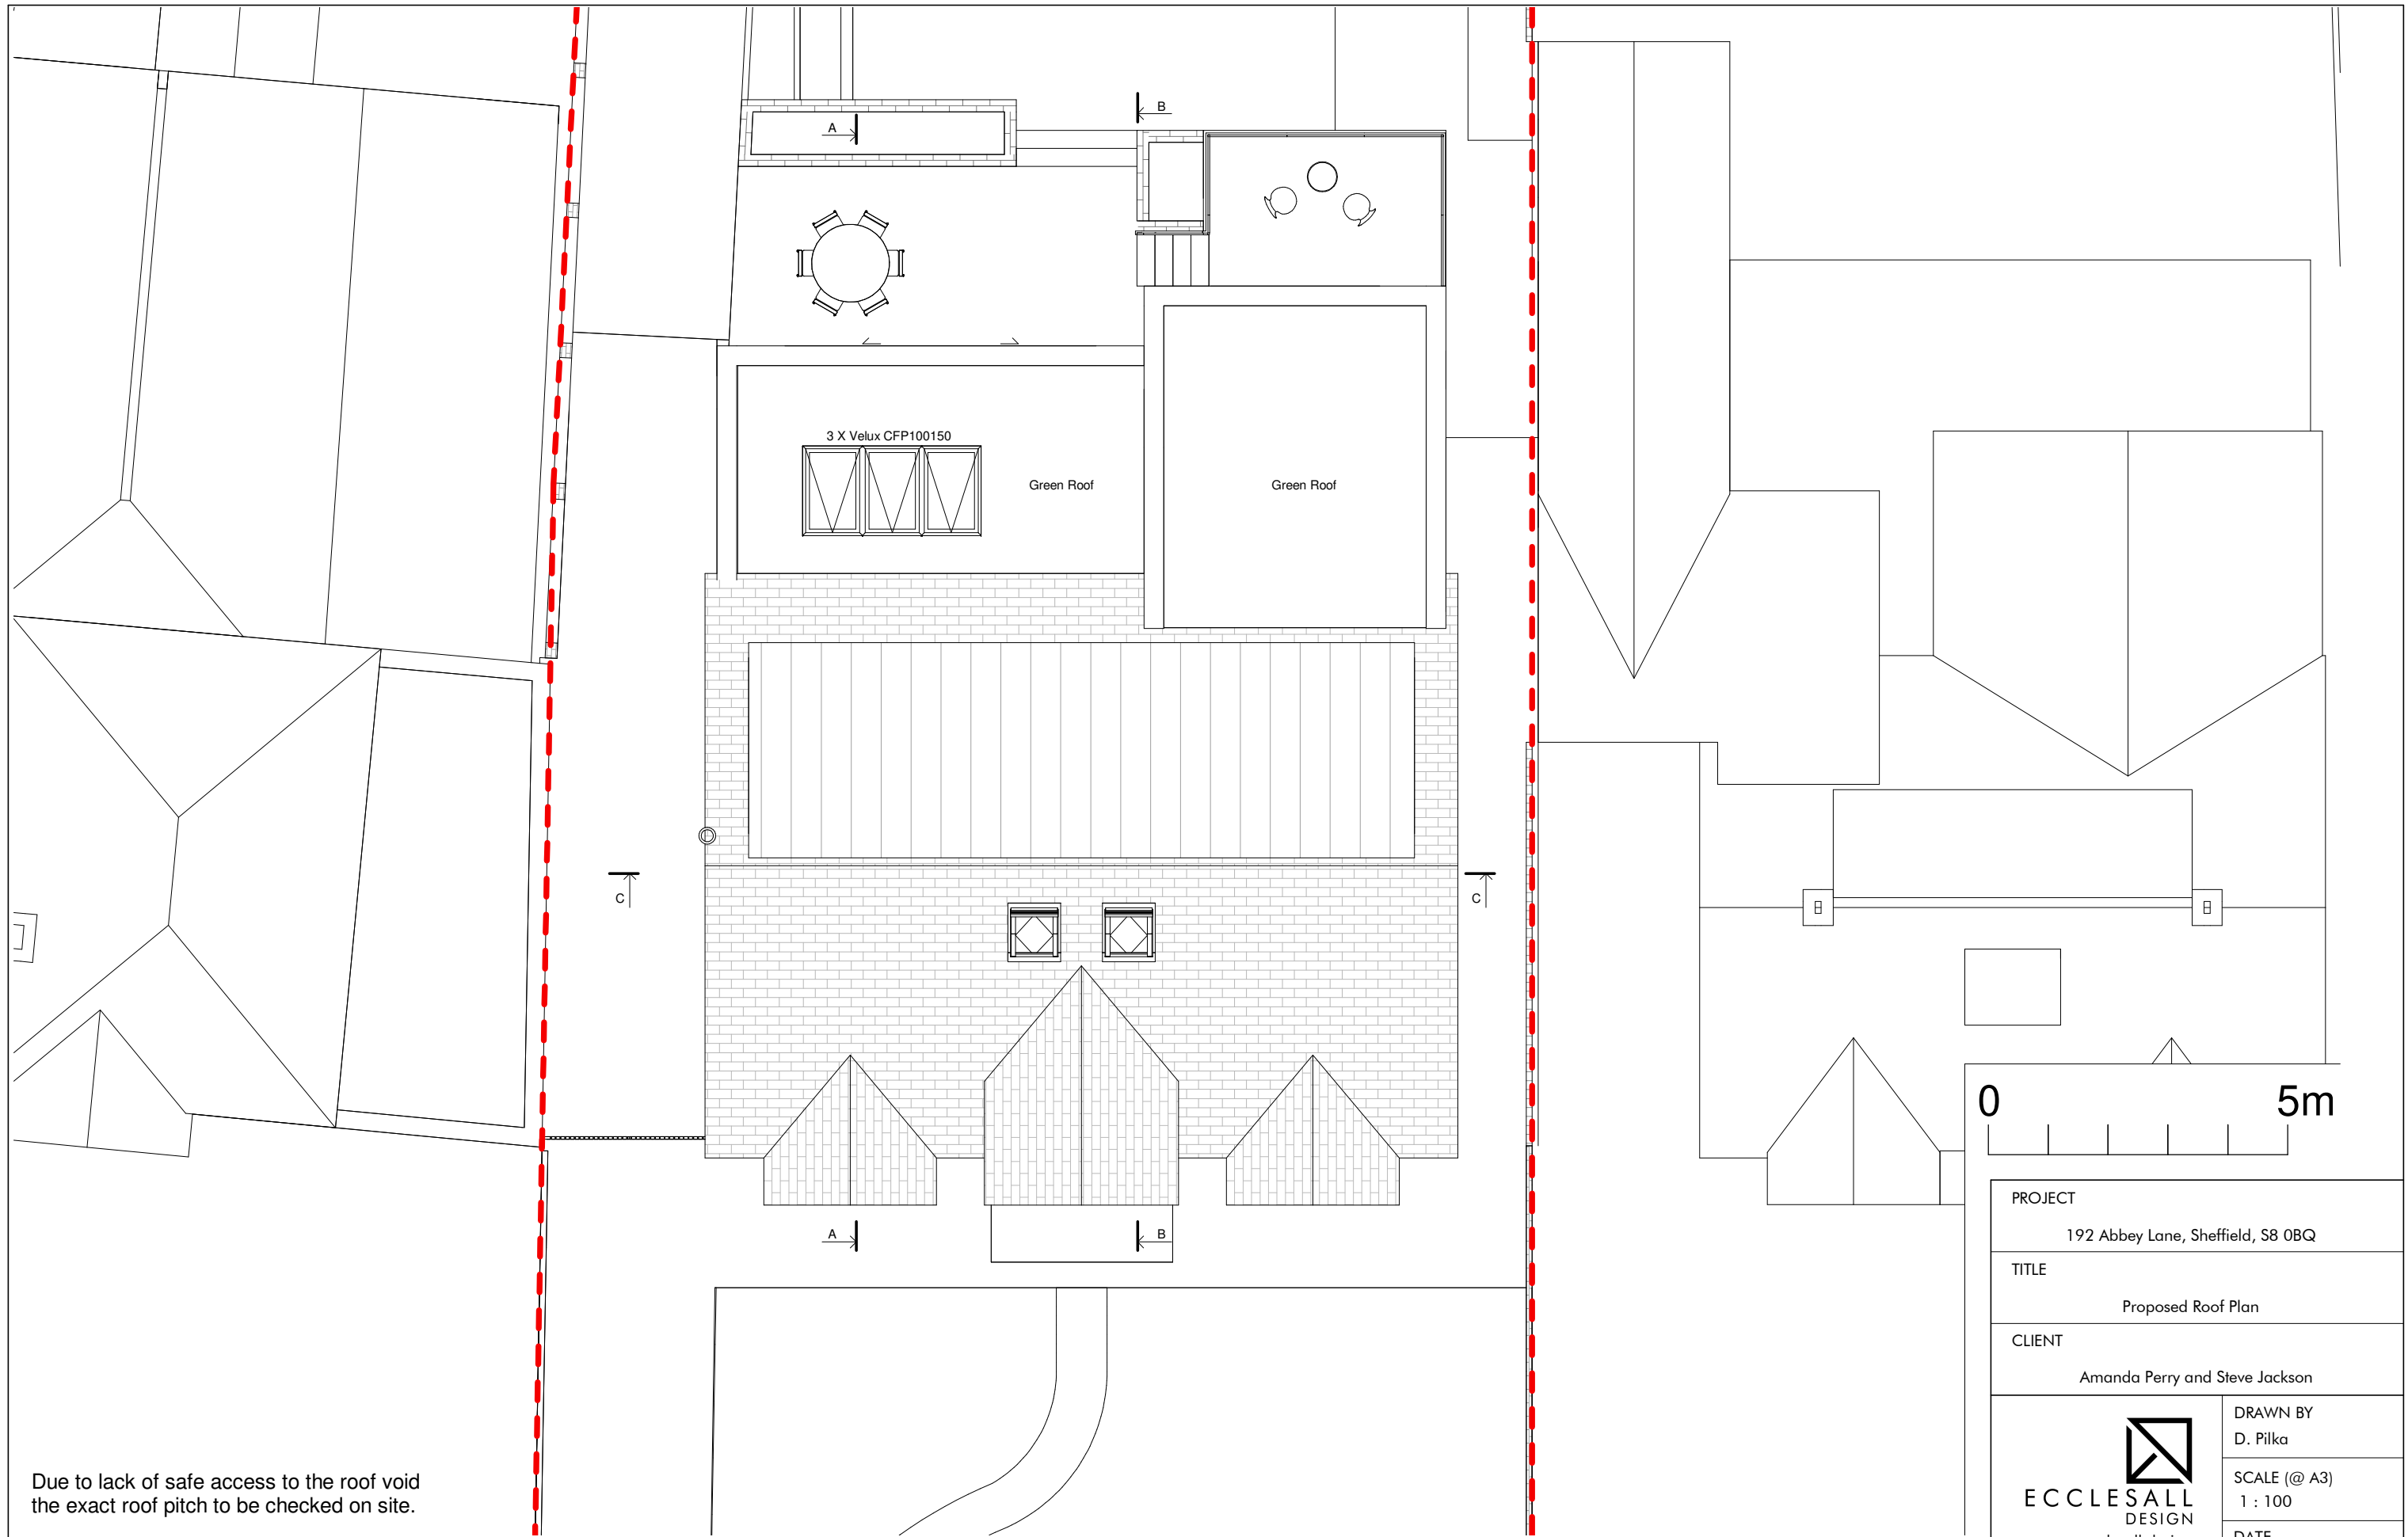


Due to lack of safe access to the roof void the exact roof pitch to be checked on site.

Proposed Roof Plan

1 : 100



PROJECT 192 Abbey Lane, Sheffield, S8 0BQ	
TITLE Proposed Roof Plan	
CLIENT Amanda Perry and Steve Jackson	
 ECCLESALL DESIGN www.ecclesall.design	DRAWN BY D. Pilka
	SCALE (@ A3) 1 : 100
DATE January 2021	
DRAWING NUMBER 224-20	REV B




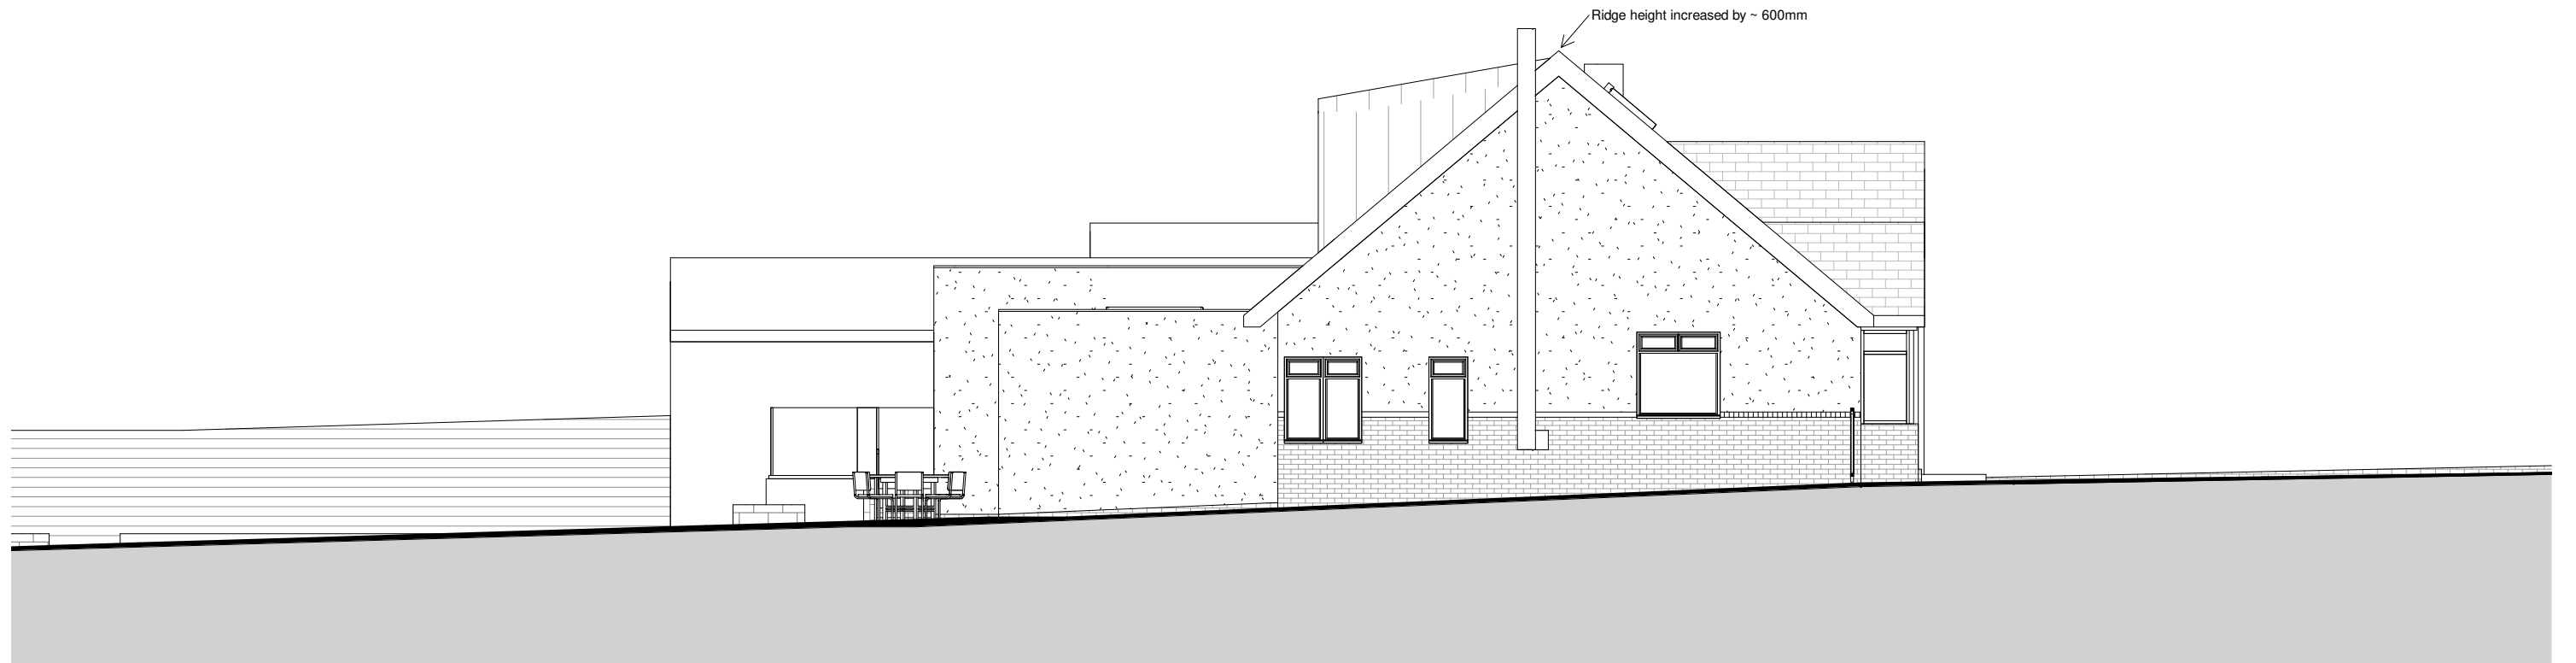
Proposed Front Elevation

1 : 100



Due to lack of safe access to the roof void the exact roof pitch to be checked on site.

PROJECT 192 Abbey Lane, Sheffield, S8 0BQ	
TITLE Proposed Front Elevation	
CLIENT Amanda Perry and Steve Jackson	
 ECCLESALL DESIGN www.ecclesall.design	DRAWN BY D. Pilka
	SCALE (@ A3) 1 : 100
	DATE January 2021
DRAWING NUMBER 224-21	REV B




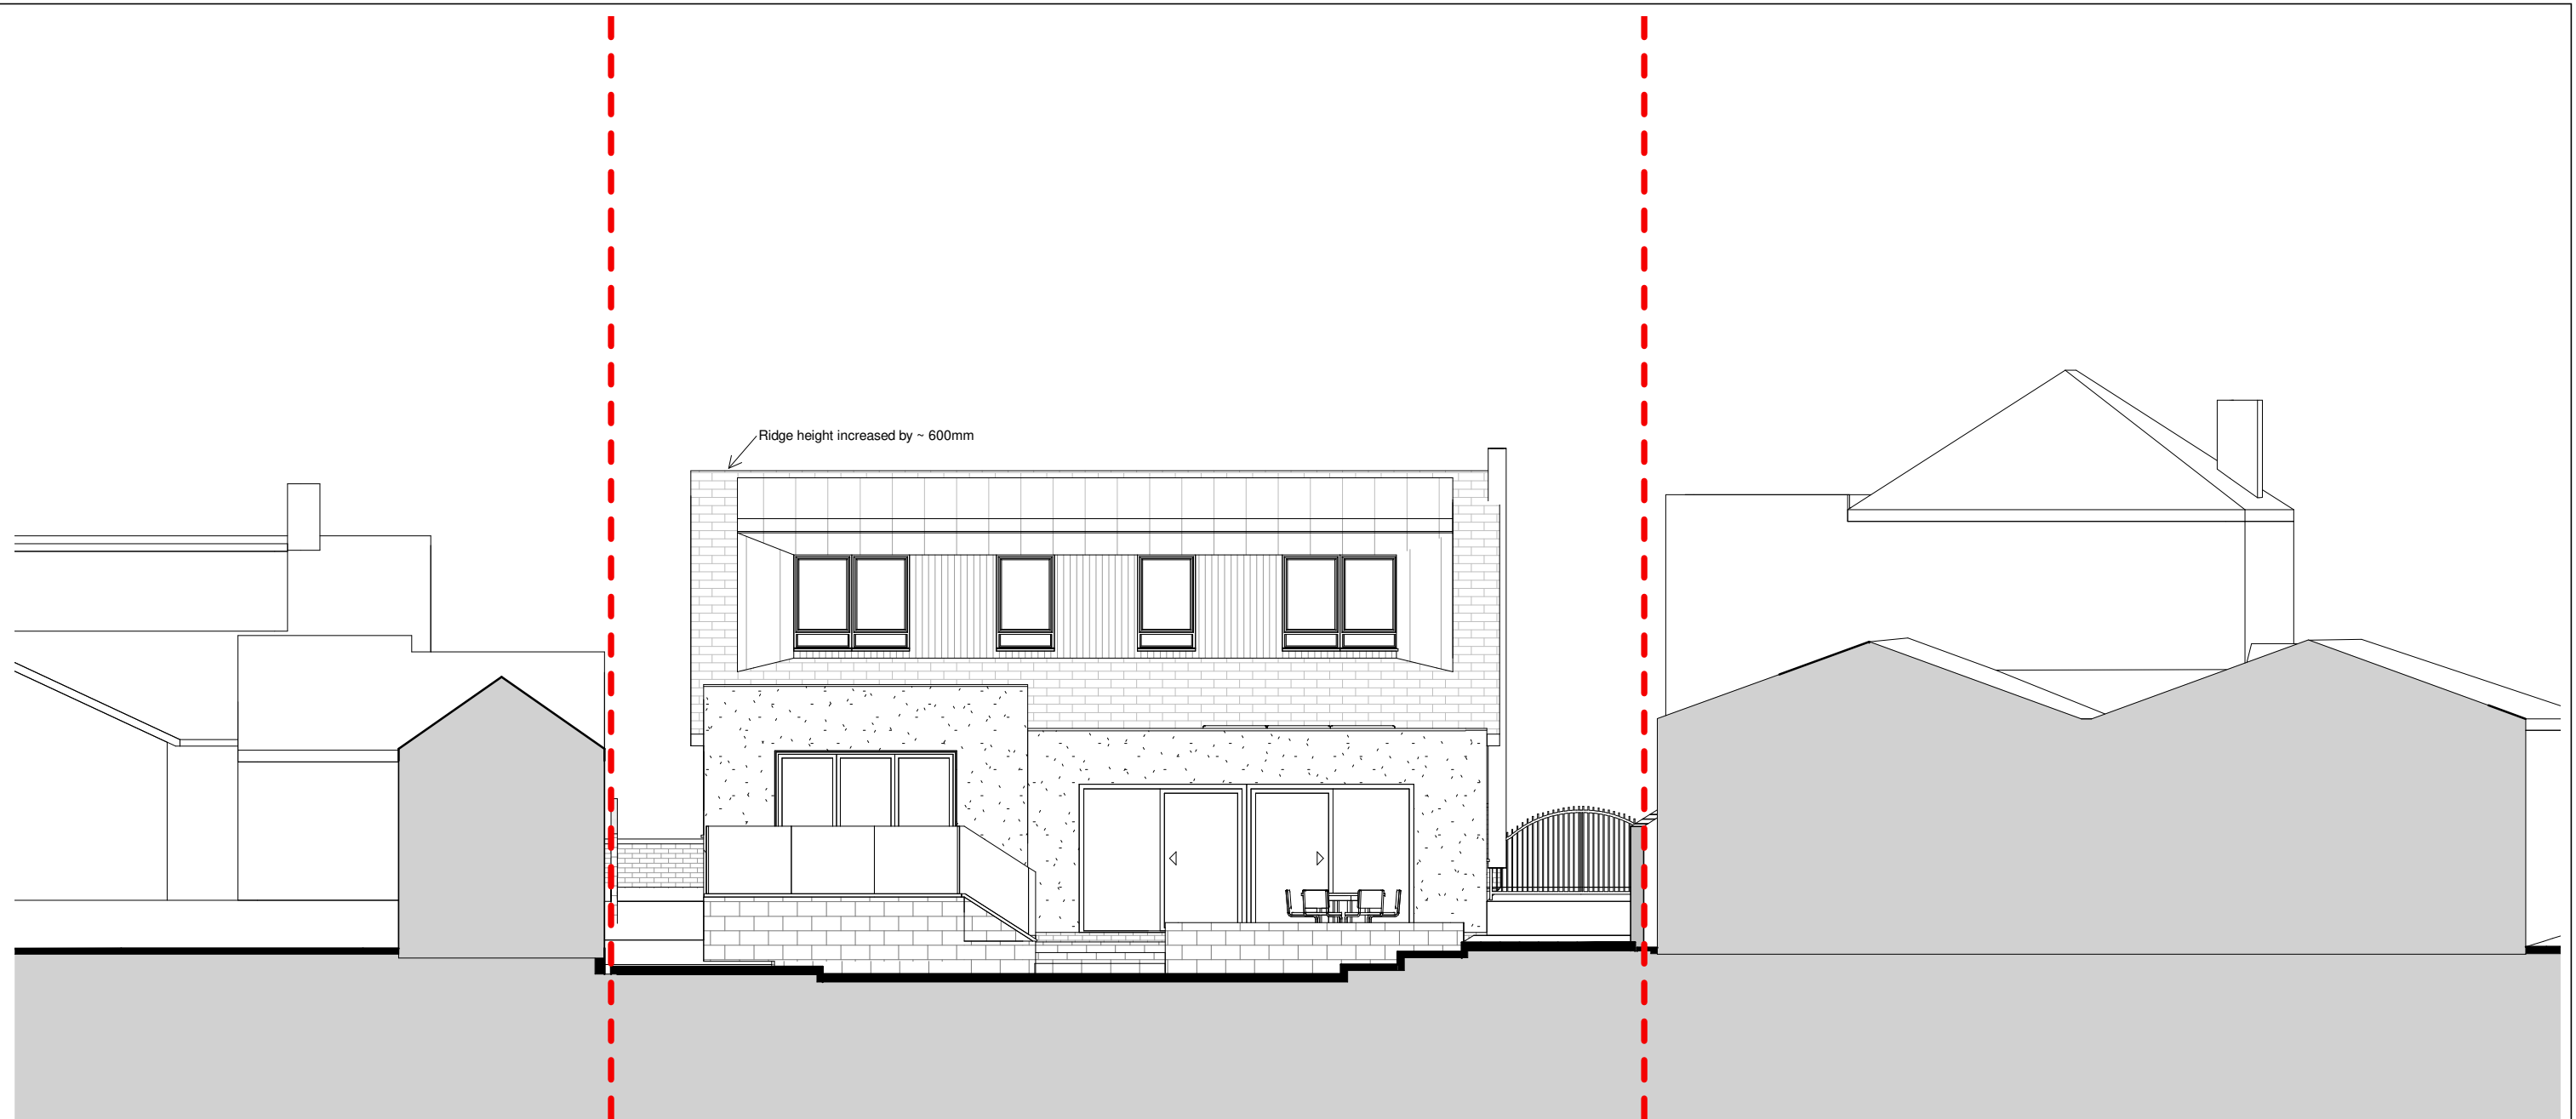
Due to lack of safe access to the roof void the exact roof pitch to be checked on site.

Proposed LH Elevation


1 : 100



PROJECT 192 Abbey Lane, Sheffield, S8 0BQ	
TITLE Proposed LH Elevation	
CLIENT Amanda Perry and Steve Jackson	
 ECCLESALL DESIGN www.ecclesall.design	DRAWN BY D. Pilka
	SCALE (@ A3) 1 : 100
	DATE January 2021
DRAWING NUMBER 224-22	REV B



Due to lack of safe access to the roof void the exact roof pitch to be checked on site.

PROJECT 192 Abbey Lane, Sheffield, S8 0BQ	
TITLE Proposed Rear Elevation	
CLIENT Amanda Perry and Steve Jackson	
	DRAWN BY D. Pilka
	SCALE (@ A3) 1 : 100
	DATE January 2021
DRAWING NUMBER 224-23	REV B

Proposed Rear Elevation

1 : 100






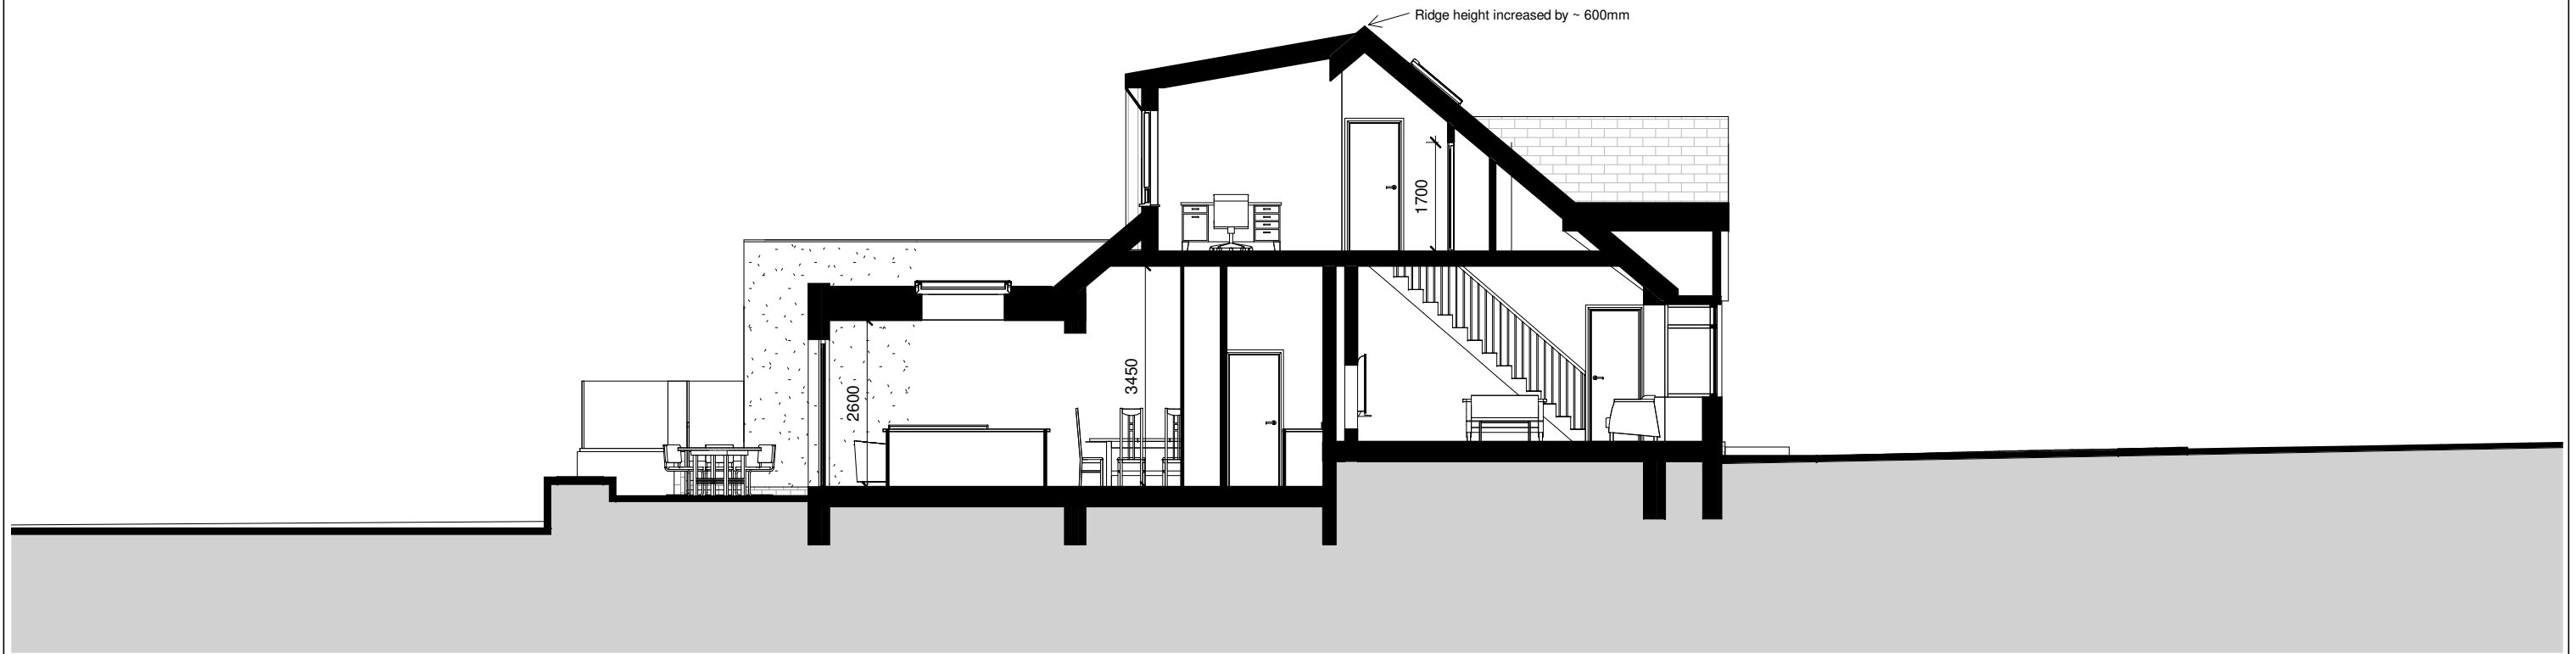
Due to lack of safe access to the roof void
the exact roof pitch to be checked on site.

Proposed RH Elevation

1 : 100



PROJECT 192 Abbey Lane, Sheffield, S8 0BQ	
TITLE Proposed RH Elevation	
CLIENT Amanda Perry and Steve Jackson	
 ECCLESALL DESIGN www.ecclesall.design	DRAWN BY D. Pilka
	SCALE (@ A3) 1 : 100
	DATE January 2021
DRAWING NUMBER 224-24	REV B




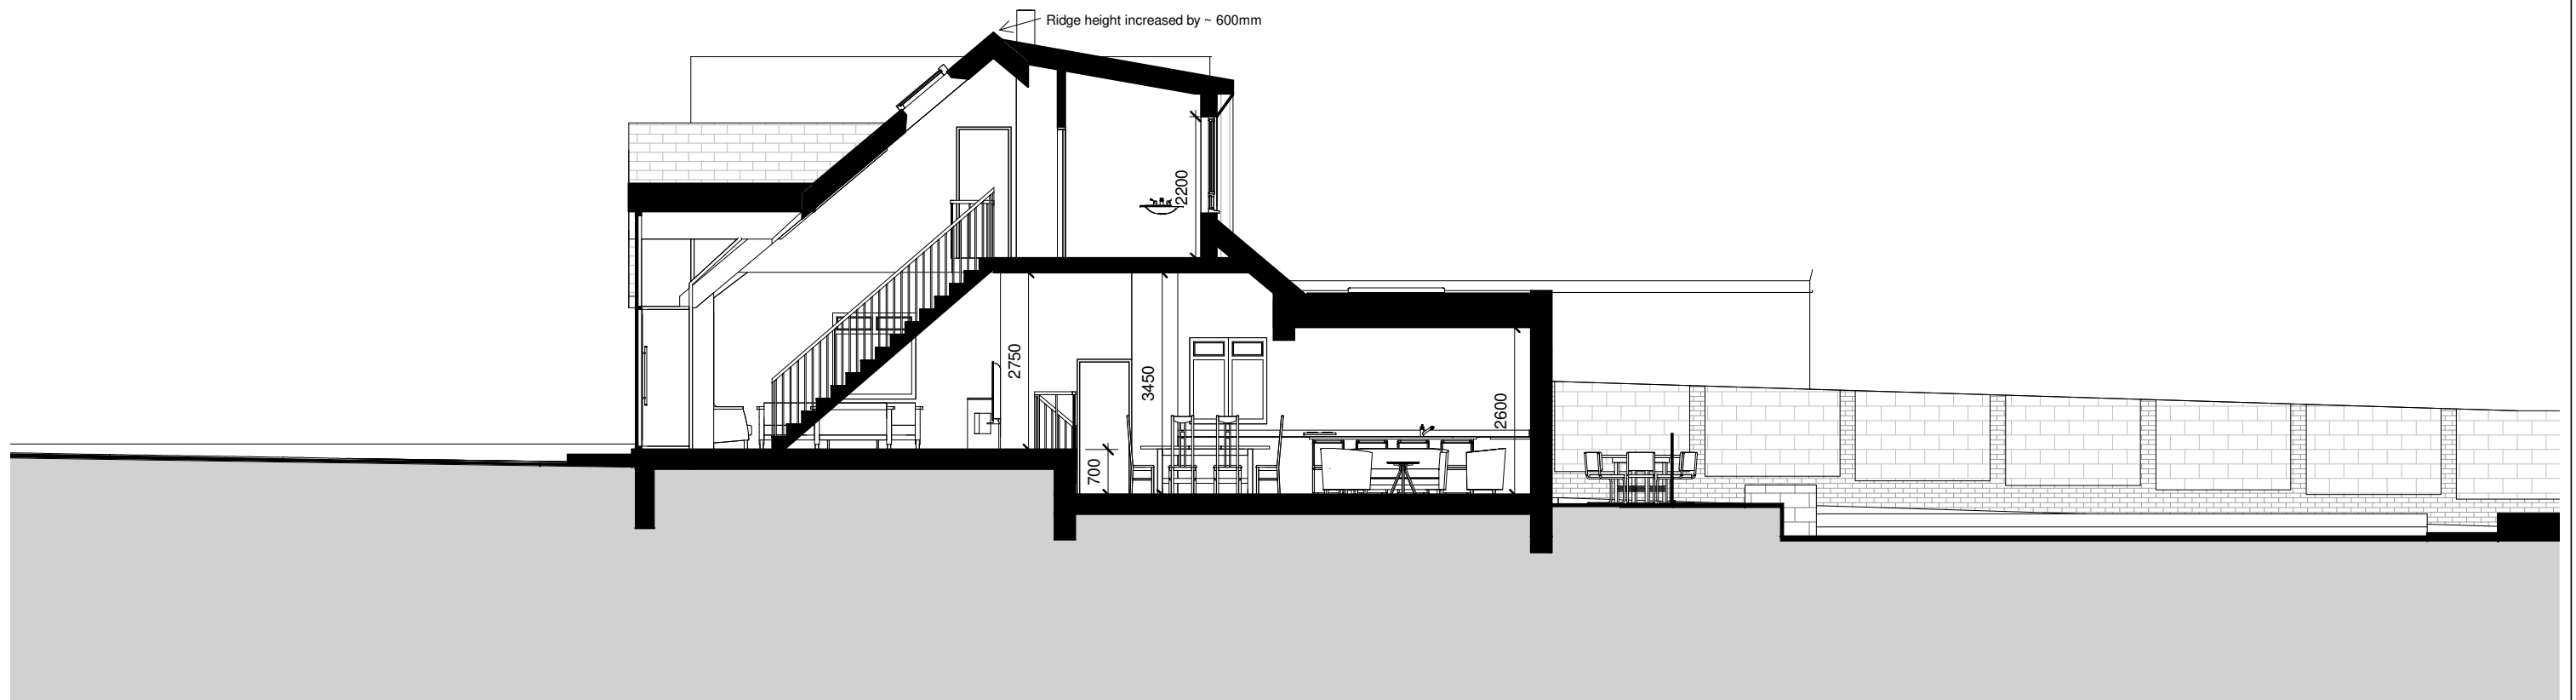
Due to lack of safe access to the roof void
the exact roof pitch to be checked on site.

Proposed Cross-Section A-A

1 : 100



PROJECT 192 Abbey Lane, Sheffield, S8 0BQ	
TITLE Proposed Cross-Section A-A	
CLIENT Amanda Perry and Steve Jackson	
 ECCLESALL DESIGN www.ecclesall.design	DRAWN BY D. Pilka
	SCALE (@ A3) 1 : 100
DATE January 2021	
DRAWING NUMBER 224-25	REV B




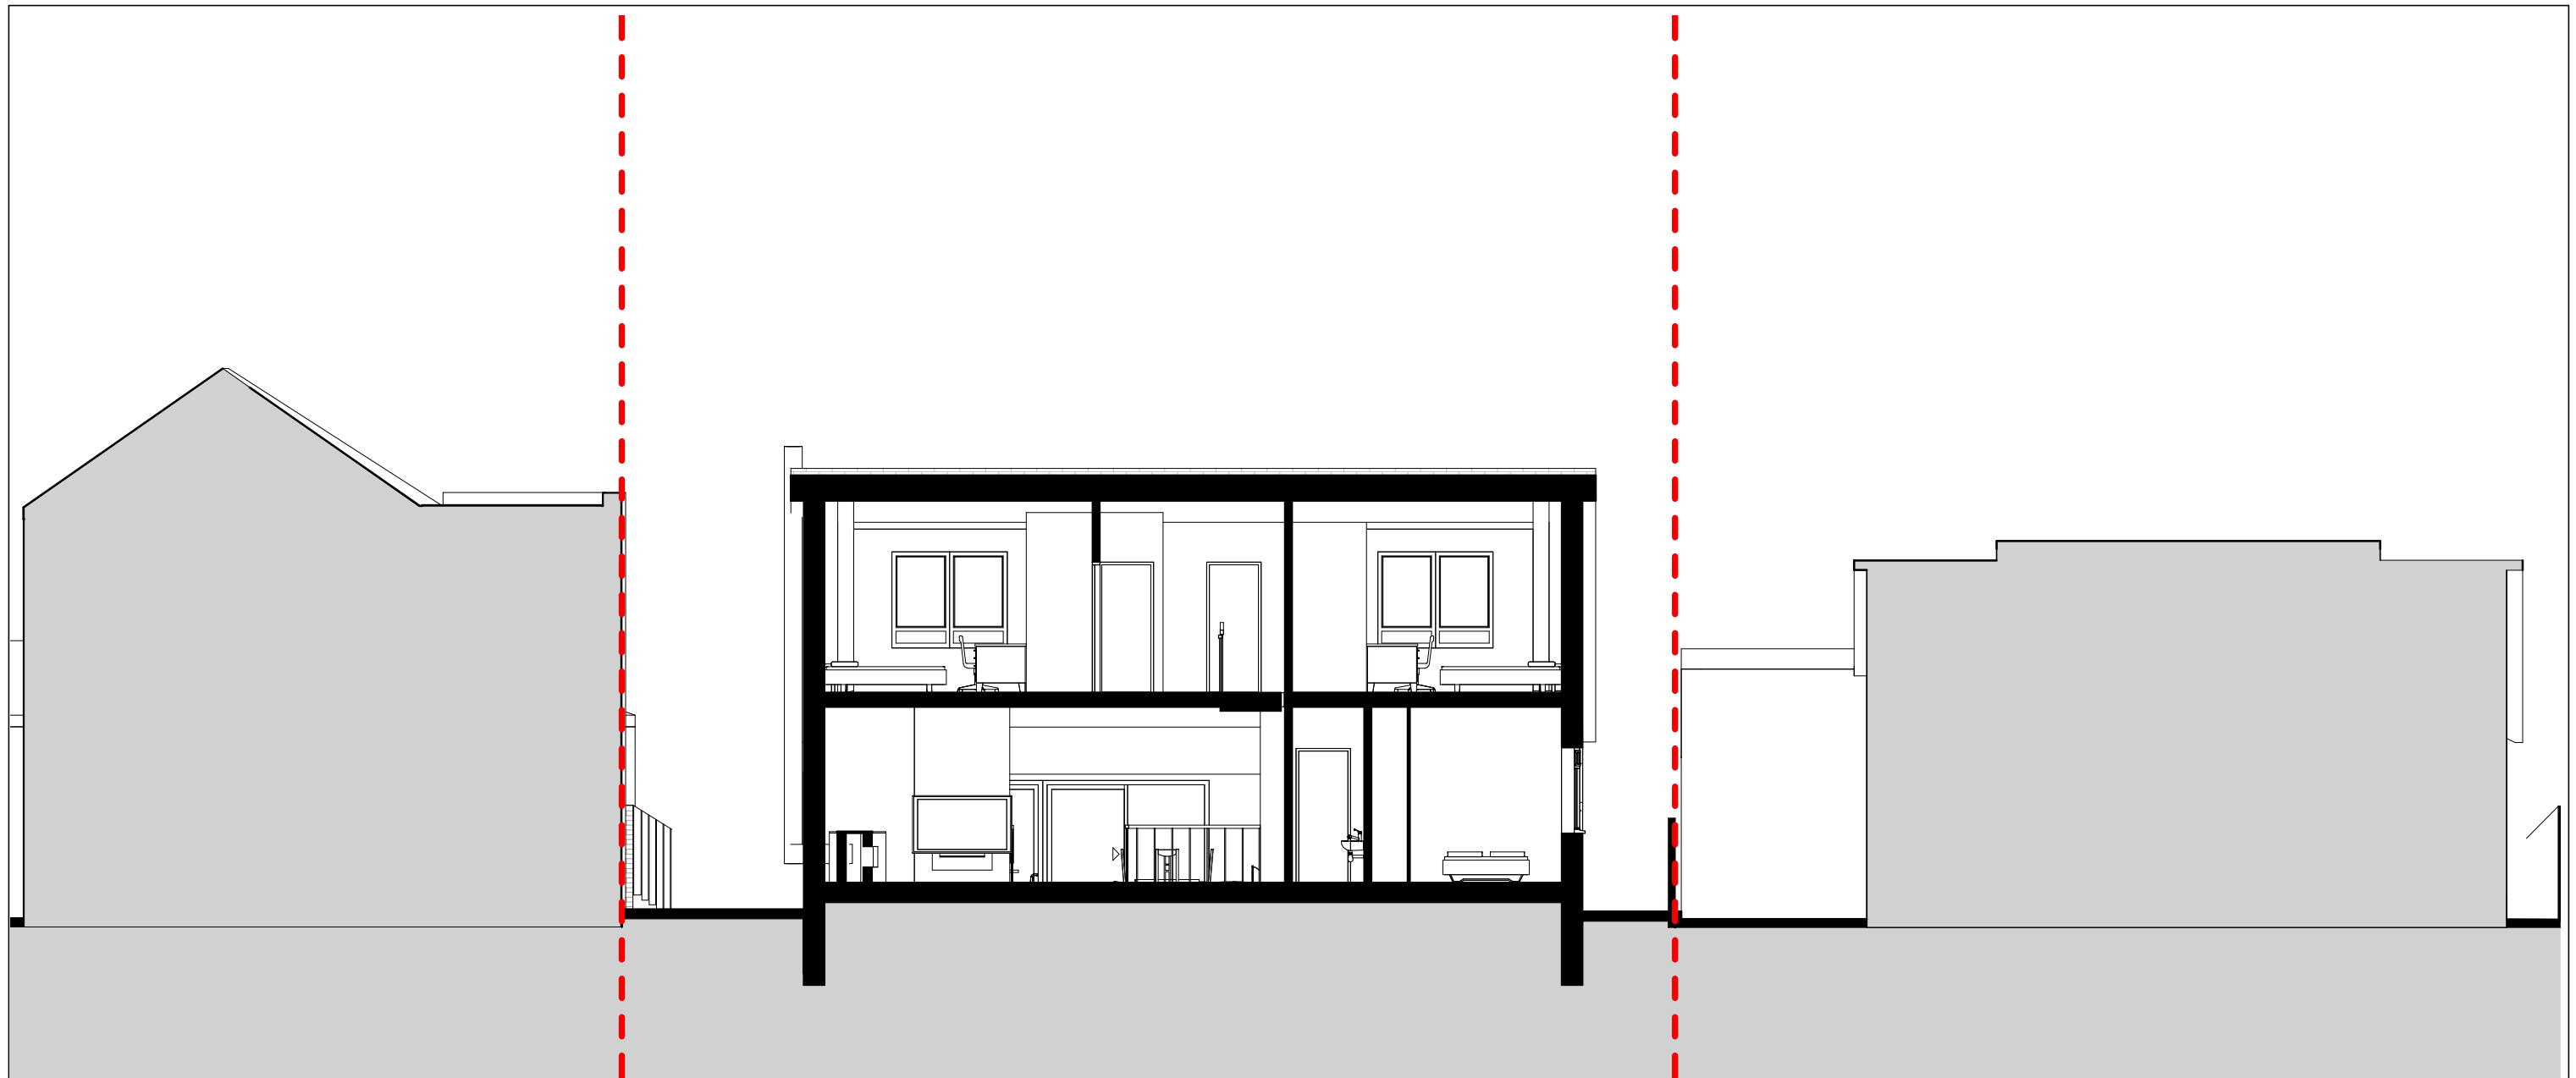
Due to lack of safe access to the roof void the exact roof pitch to be checked on site.

Proposed Cross-Section B-B

1 : 100



PROJECT 192 Abbey Lane, Sheffield, S8 0BQ	
TITLE Proposed Cross-Section B-B	
CLIENT Amanda Perry and Steve Jackson	
 ECCLESALL DESIGN www.ecclesall.design	DRAWN BY D. Pilka
	SCALE (@ A3) 1 : 100
	DATE January 2021
DRAWING NUMBER 224-26	REV B




Due to lack of safe access to the roof void
the exact roof pitch to be checked on site.

Proposed Cross-Section C-C

1 : 100



PROJECT 192 Abbey Lane, Sheffield, S8 0BQ	
TITLE Proposed Cross-Section C-C	
CLIENT Amanda Perry and Steve Jackson	
 ECCLESALL DESIGN www.ecclesall.design	DRAWN BY D. Pilka
	SCALE (@ A3) 1 : 100
	DATE January 2021
DRAWING NUMBER 224-27	REV B



Proposed Ground Floor Layout 3D

PROJECT

192 Abbey Lane, Sheffield, S8 0BQ

TITLE

Proposed Ground Floor Layout 3D

CLIENT

Amanda Perry and Steve Jackson


ECCLESALL
DESIGN
www.ecclesall.design

DRAWN BY
D. Pilka

SCALE (@ A3)


DATE
January 2021

DRAWING NUMBER
224-28

REV
B




Proposed First Floor Layout 3D

PROJECT	
192 Abbey Lane, Sheffield, S8 0BQ	
TITLE	
Proposed First Floor Layout 3D	
CLIENT	
Amanda Perry and Steve Jackson	
 ECCLESALL DESIGN www.ecclesall.design	DRAWN BY
	D. Pilka
	SCALE (@ A3)
	DATE
	January 2021
DRAWING NUMBER	REV
224-29	B




Proposed 3D View. Street View

PROJECT 192 Abbey Lane, Sheffield, S8 0BQ	
TITLE Proposed 3D View. Street View	
CLIENT Amanda Perry and Steve Jackson	
 ECCLESALL DESIGN www.ecclesall.design	DRAWN BY D. Pilka
	SCALE (@ A3)
	DATE January 2021
DRAWING NUMBER 224-30	REV B



Proposed 3D View. Street View 2

PROJECT	
192 Abbey Lane, Sheffield, S8 0BQ	
TITLE	
Proposed 3D View. Street View 2	
CLIENT	
Amanda Perry and Steve Jackson	
 ECCLESALL DESIGN www.ecclesall.design	DRAWN BY D. Pilka
	SCALE (@ A3)
	DATE January 2021
DRAWING NUMBER 224-31	REV B



Proposed 3D View. Rear View

PROJECT
192 Abbey Lane, Sheffield, S8 0BQ

TITLE
Proposed 3D View. Rear View

CLIENT
Amanda Perry and Steve Jackson

DRAWN BY
D. Pilka

SCALE (@ A3)

DATE
January 2021

DRAWING NUMBER
224-32

REV
B






Proposed 3D View. Rear View 2

PROJECT
192 Abbey Lane, Sheffield, S8 0BQ

TITLE
Proposed 3D View. Rear View 2

CLIENT
Amanda Perry and Steve Jackson


ECCLESALL
DESIGN
www.ecclesall.design

DRAWN BY
D. Pilka

SCALE (@ A3)

DATE
January 2021

DRAWING NUMBER 224-33	REV B
--------------------------	----------



Proposed 3D View. Top View

PROJECT
192 Abbey Lane, Sheffield, S8 0BQ

TITLE
Proposed 3D View. Top View

CLIENT
Amanda Perry and Steve Jackson


ECCLESALL
DESIGN
www.ecclesall.design

DRAWN BY
D. Pilka

SCALE (@ A3)

DATE
January 2021

DRAWING NUMBER
224-34

REV
B