



NOTES:

 Flat Roof

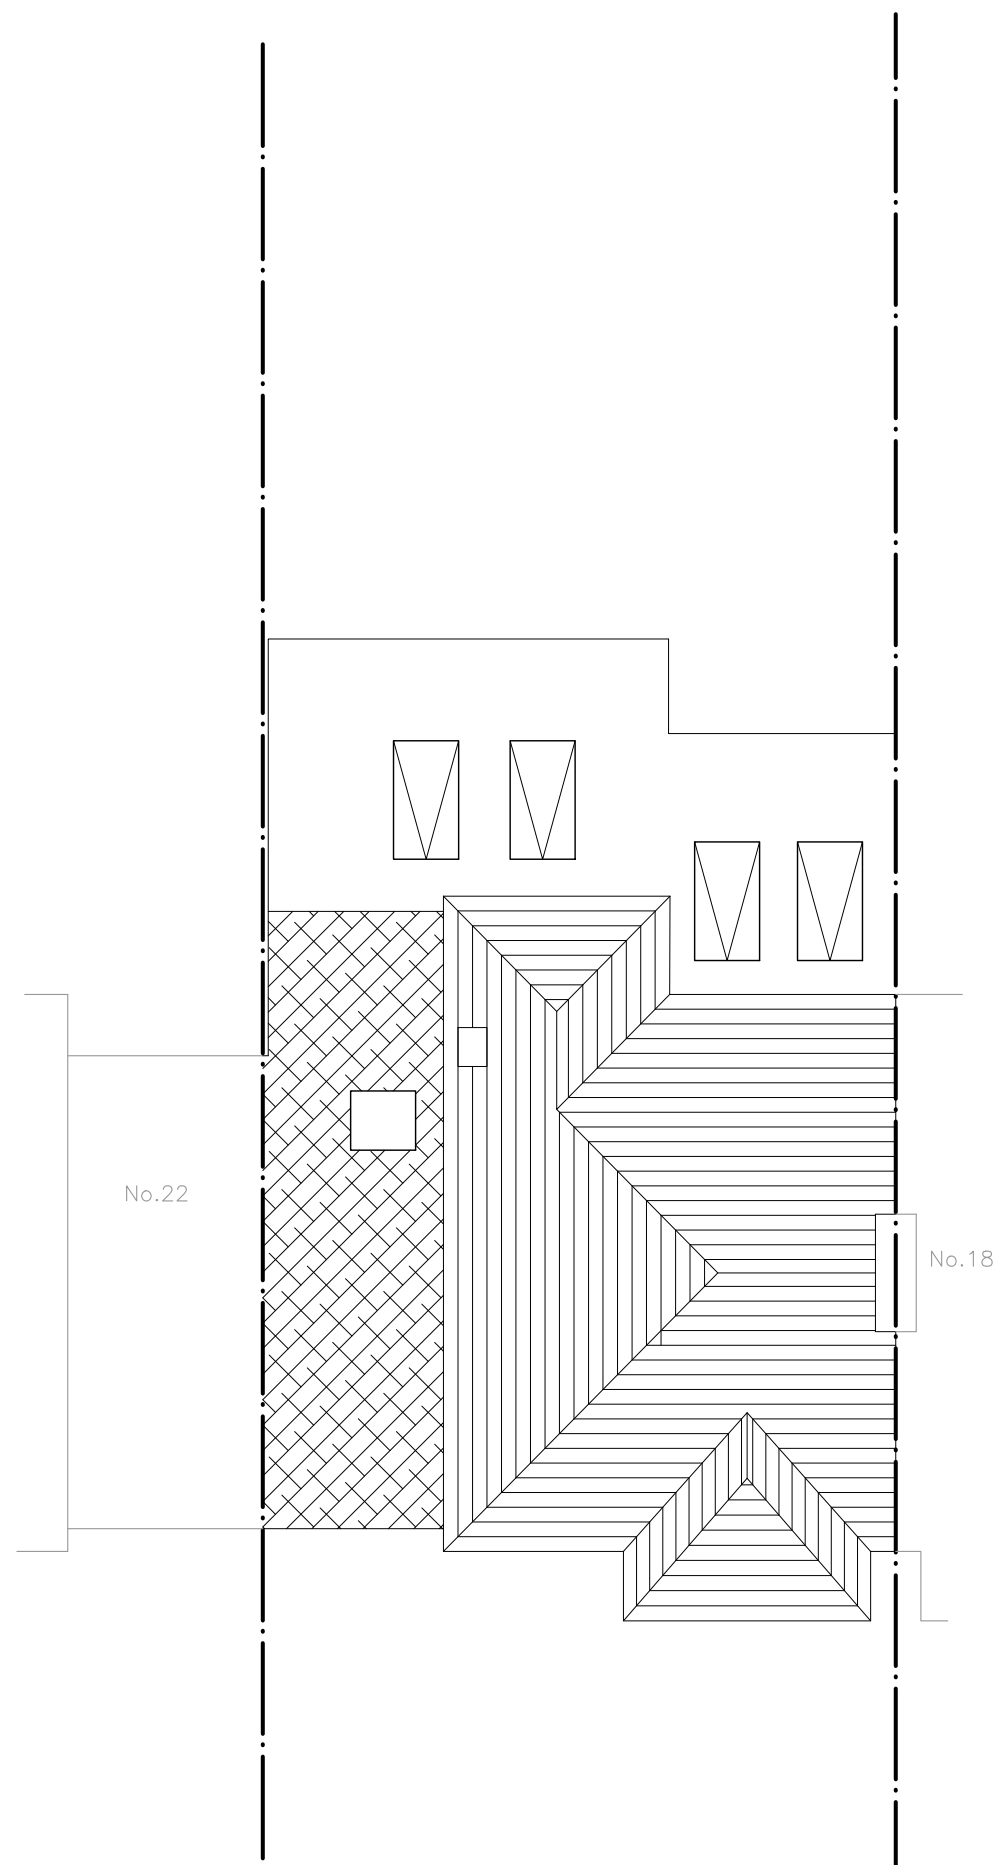

Existing Roof

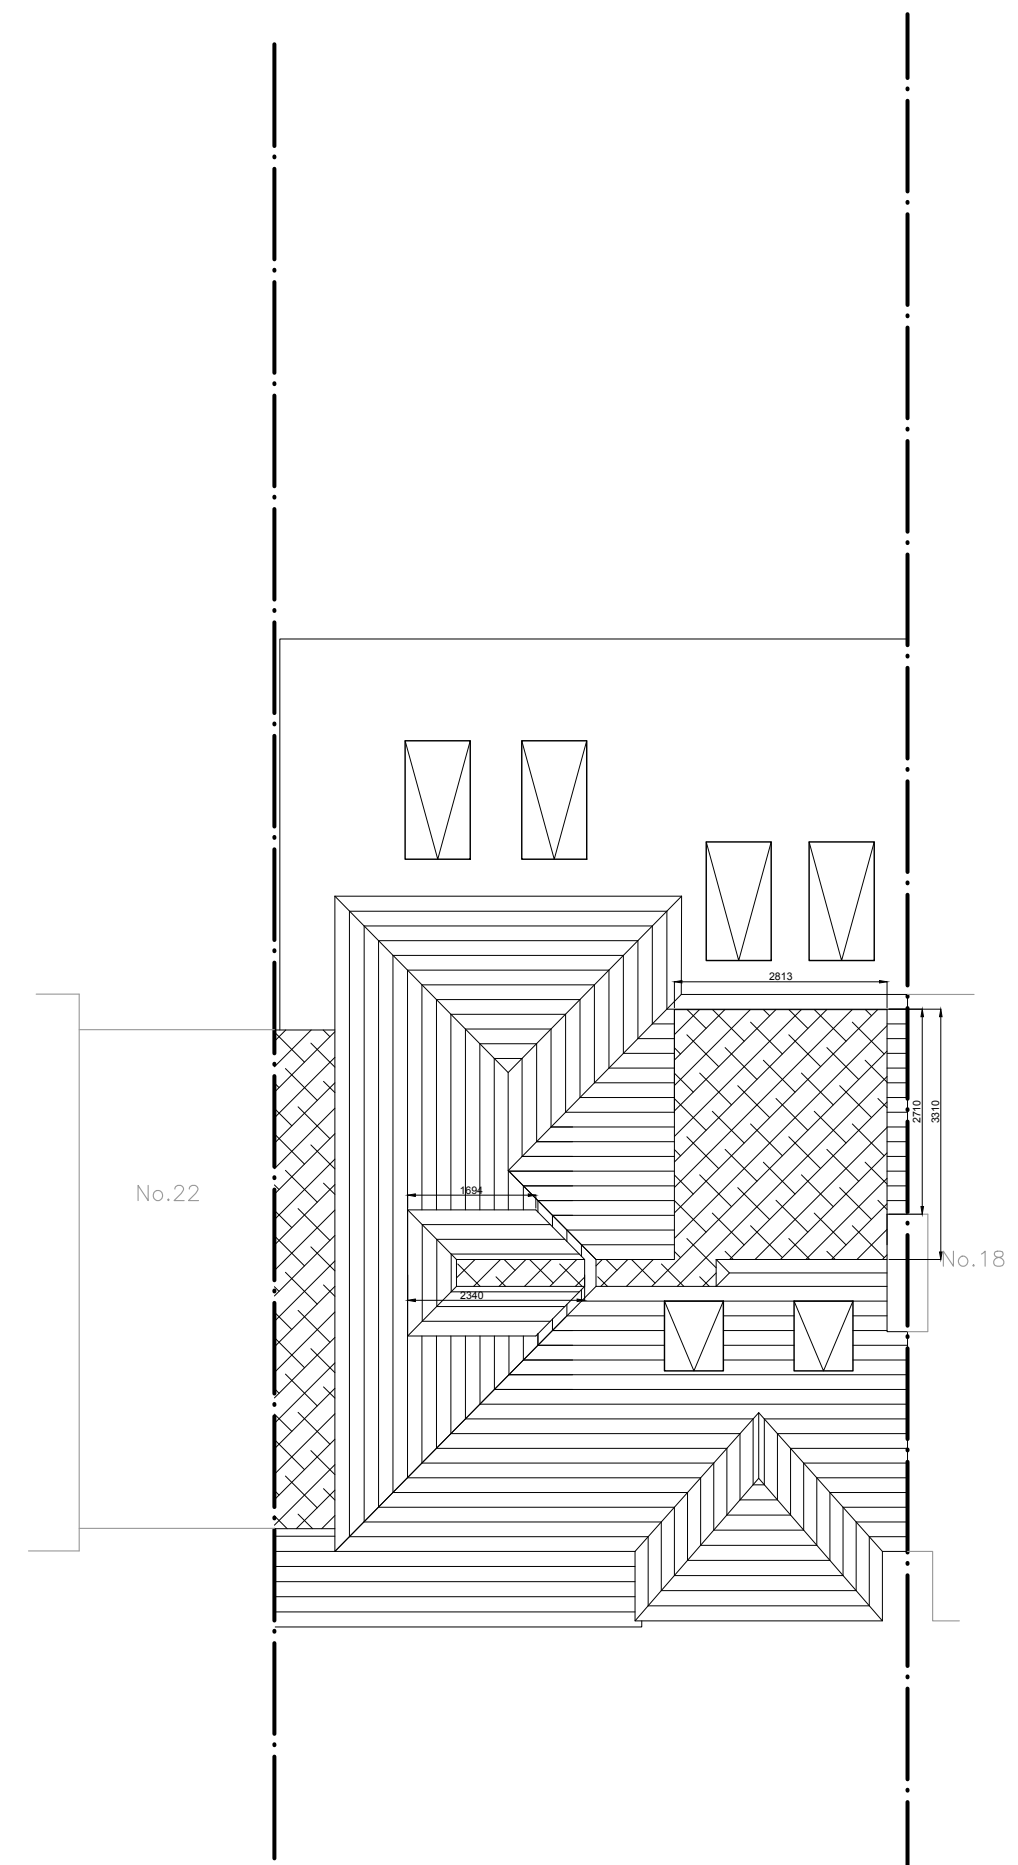

Proposed Roof

REV	DATE	DRAWN	DESCRIPTION	CHECK

PROJECT  
20 Bevan Road, Cockfosters

TITLE  
2 Storey Side and Rear Extension with Loft Conversion  
Existing & Proposed  
Roof

Sol Kyriacou  
37 Langford Crescent  
Cockfosters  
Barnet  
Hertfordshire  
EN4 8EG  
T. 07776 232040  
e-mail: s.kyriacou@gmail.com

Drawn by: SK	Checked by: SK	Drawing Number	Rev
Date: 13.12.20	Scale: 1:100@A3	0036 / P / 0004	A