



© This Drawing remains the property of SUNAN architecture and shall not be reproduced in part or whole without the written consent of SUNAN Architecture.


Do not Scale this drawing.
All Dimensions to be verified on site by Main Contractor before the commencement of any work.
Report all discrepancies to Designer/Architect immediately.
This drawing is to be read with all related Designer/Architects and Engineers drawings and other relevant information.

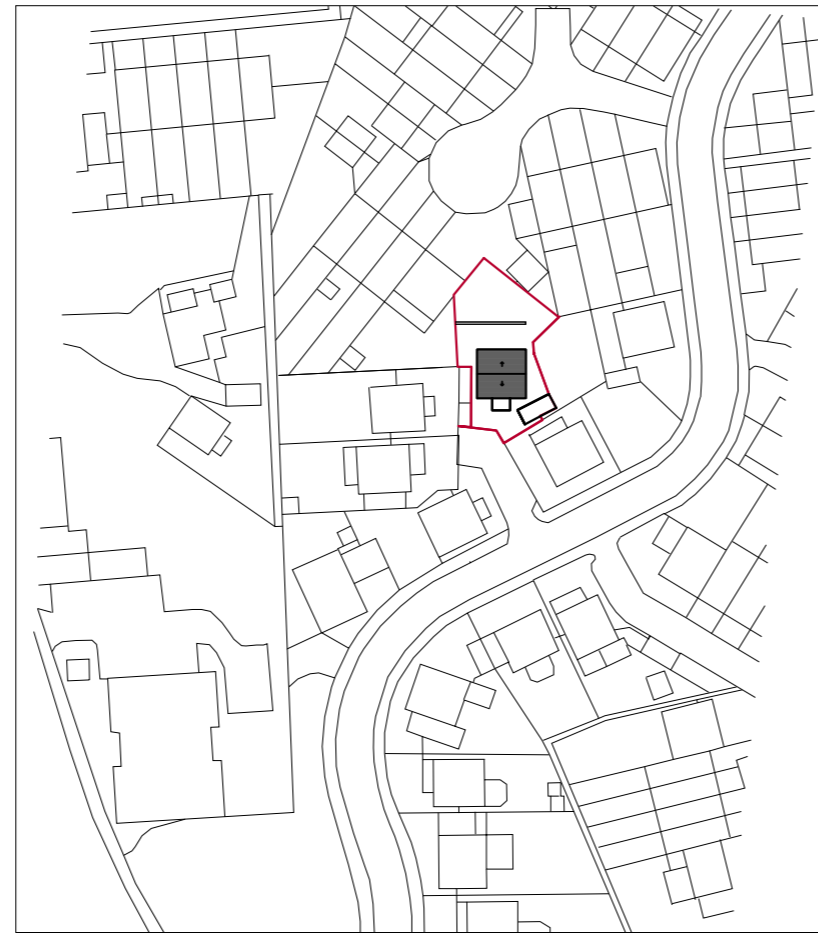


Location Plan, s:1250
Boundary

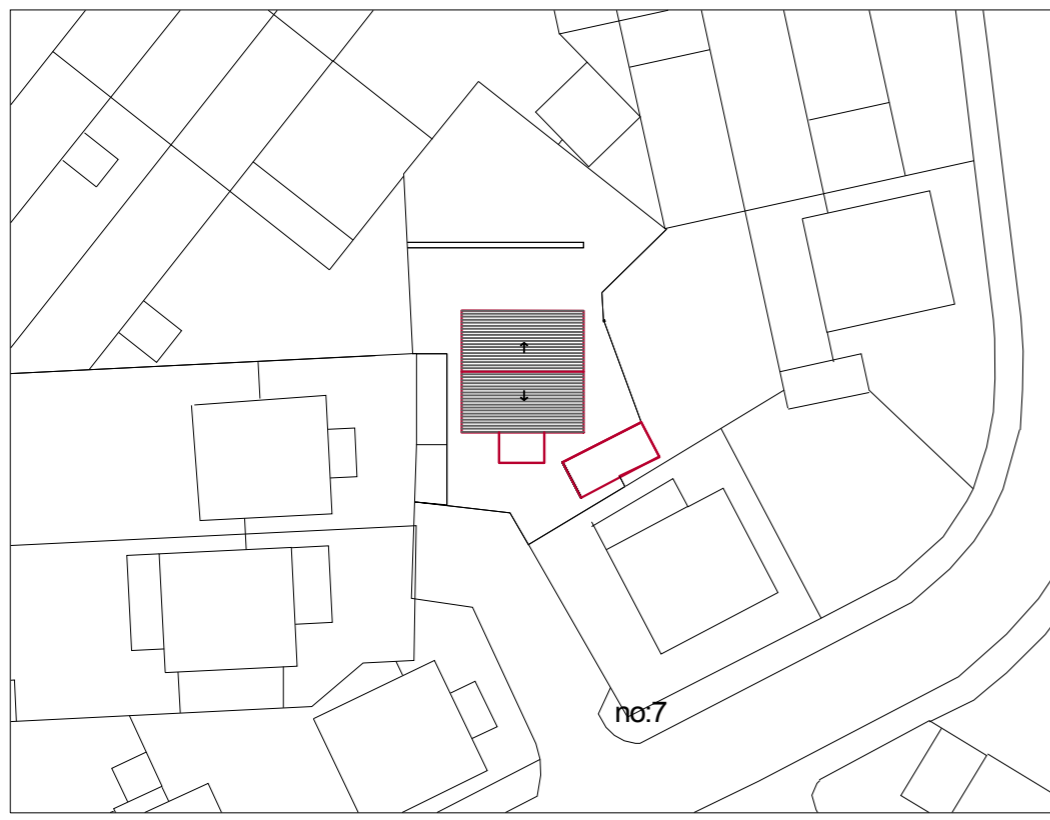

Ex.Block Plan, s:1/500

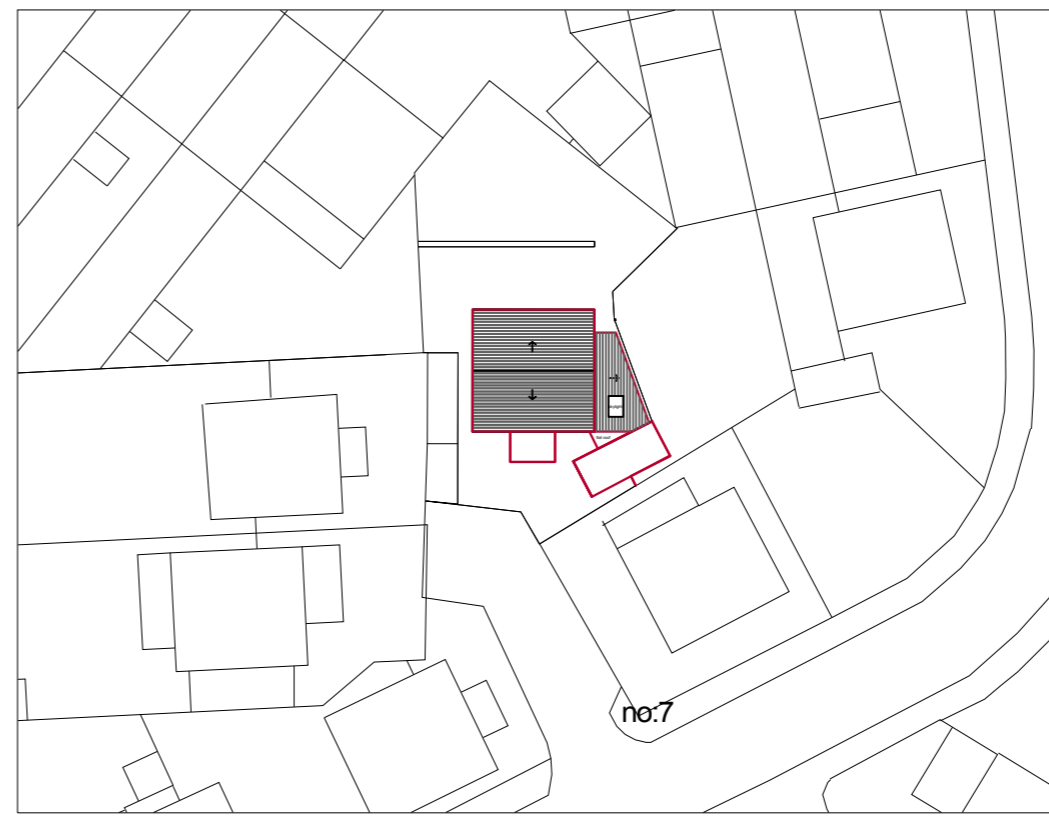

Pro.Block Plan, s:1/500

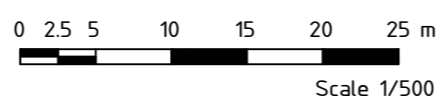

Rev.	Description	By	Date

SUNAN Architecture
11 Dalston Lane, London, E8 3DF
t/f:020 8313 3098 m:078 9876 4423
info@sunanarchitecture.com / www.sunanarchitecture.com

EXISTING/PROPOSED

Purpose
Planning
Client:
PRIVATE
Project:
9 Firs Avenue, Colney Hatch Lane, N11 3NE
Title
Location and Ex.&Pro. Block Plans

By: ss Date: 10.11.20
Project No: 20107 Scale: 1:1250, 1:500@A3

Dwg. No. **20107-X-100** Rev. **+**