

New glazed shopfronts with safety glass and grey sashwork finished RAL 7016 to match sample approved by LPA




— indicates extent of demise

■ indicates extent of Tenant fascia

External Elevation

Ground floor shopfront and entrance installation by Tenant with safety glass and grey sashwork finished RAL 7016 to match sample approved by LPA

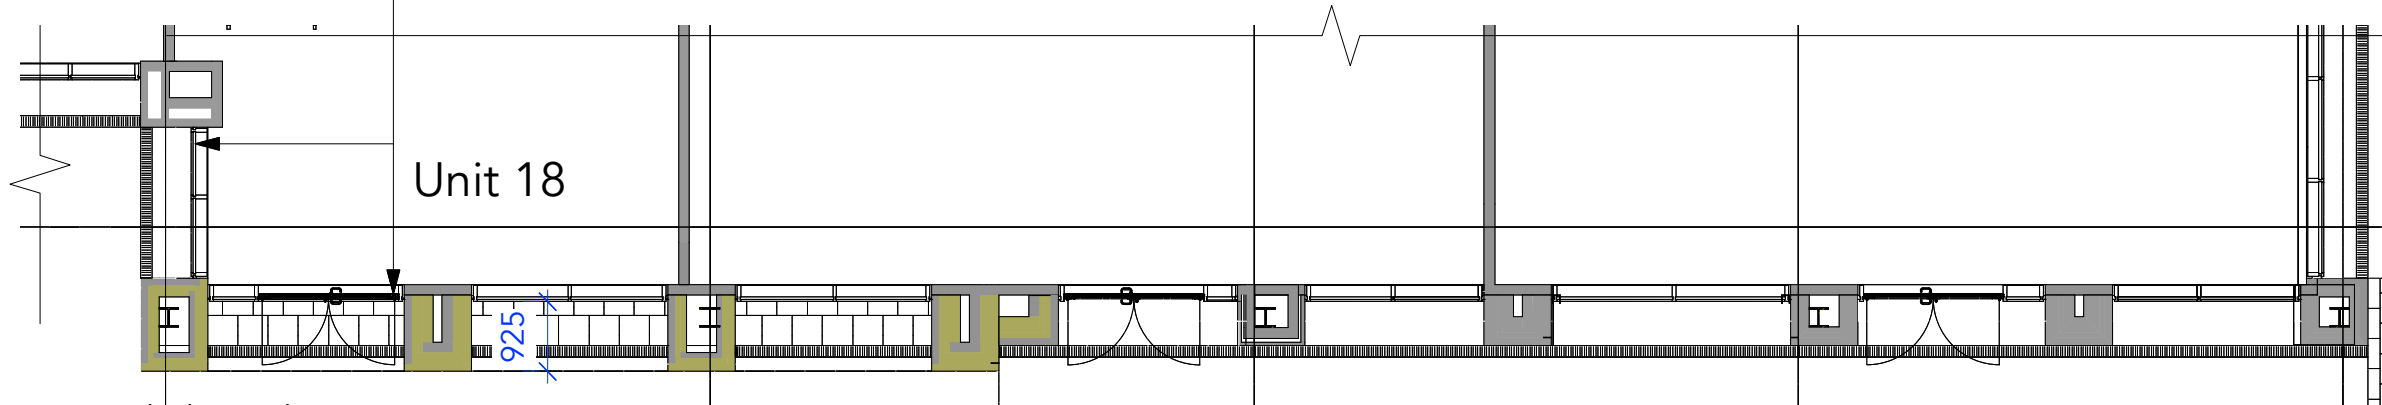

Ground Floor Plan

