

Project :- Proposed Installation of Dormers
to Rear of House


Address :- 13 Myrtle Park,
Glasgow

Drawing Title: - Exist & Prop Side Elevations


Client :-

Scale :- 1 : 50 Date :- August 2020


Drawing No :- MP/107 Revisions :-

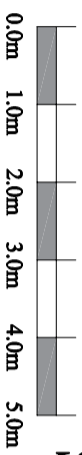


Scale Bar

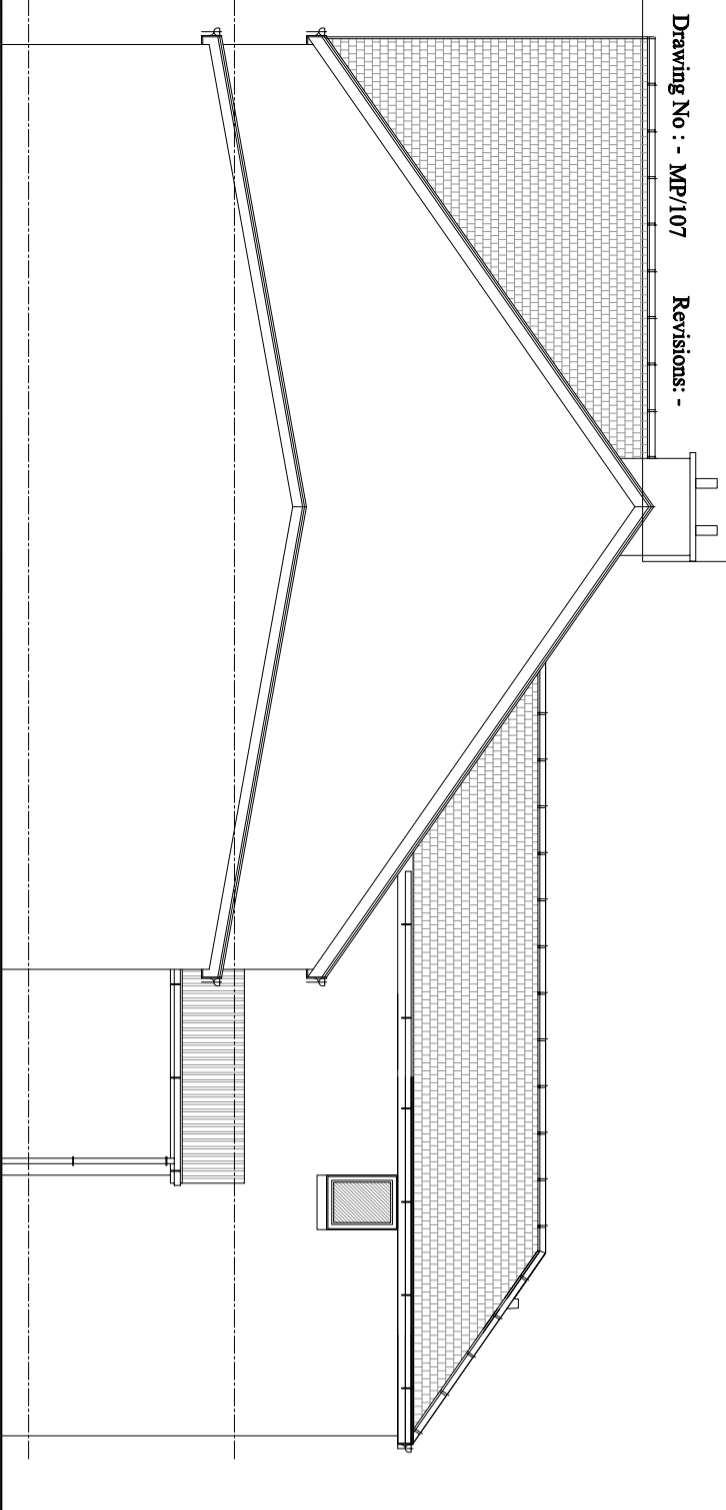


EXISTING SIDE ELEVATION
Scale :- 1 : 100

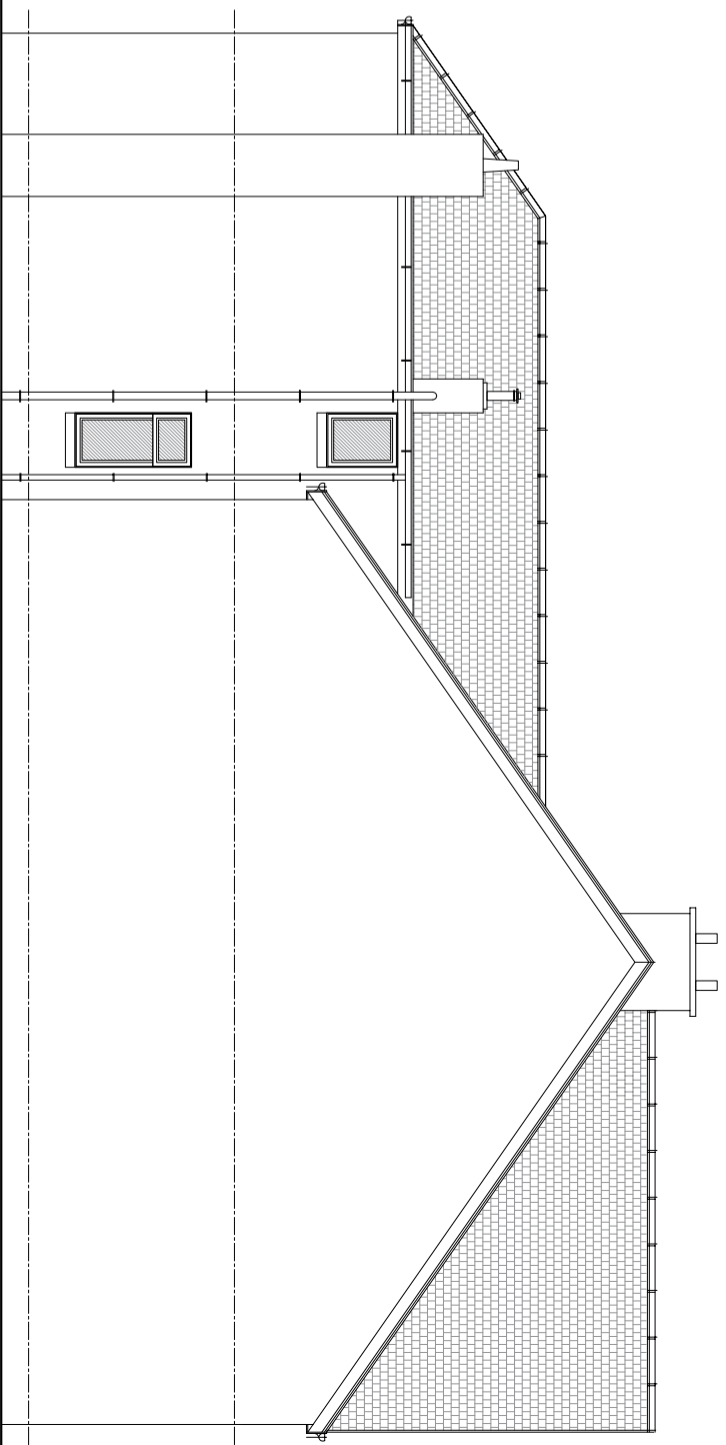

EXISTING SIDE ELEVATION
Scale :- 1 : 100

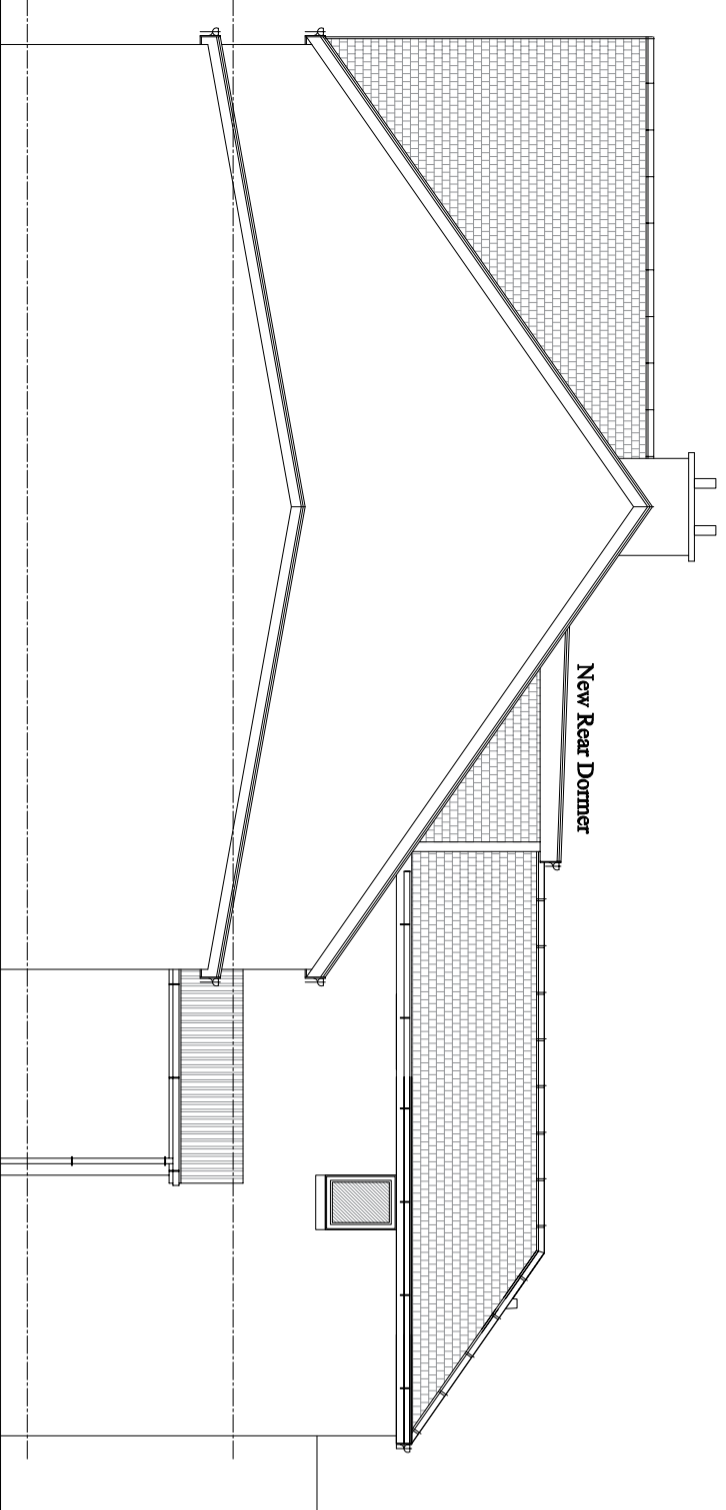

PROPOSED SIDE ELEVATION
Scale :- 1 : 100

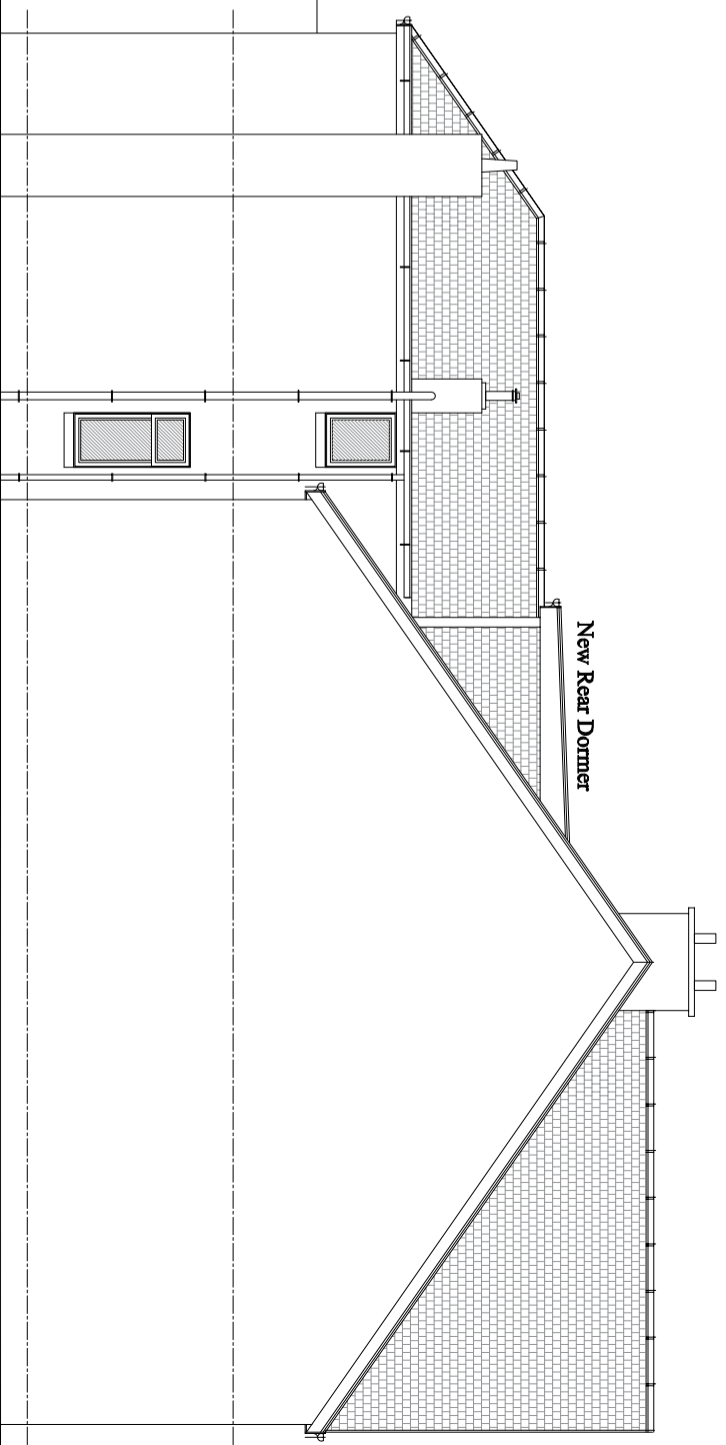

PROPOSED SIDE ELEVATION
Scale :- 1 : 100