

Project : - Proposed Installation of Dormers  
to Rear of House


Address : - 13 Myrtle Park,  
Glasgow

Drawing Title: - Existing Part Floor Layout

Client : -

Scale : - 1 : 50 Date : - August 2020

Drawing No : - MP/101 Revisions: -

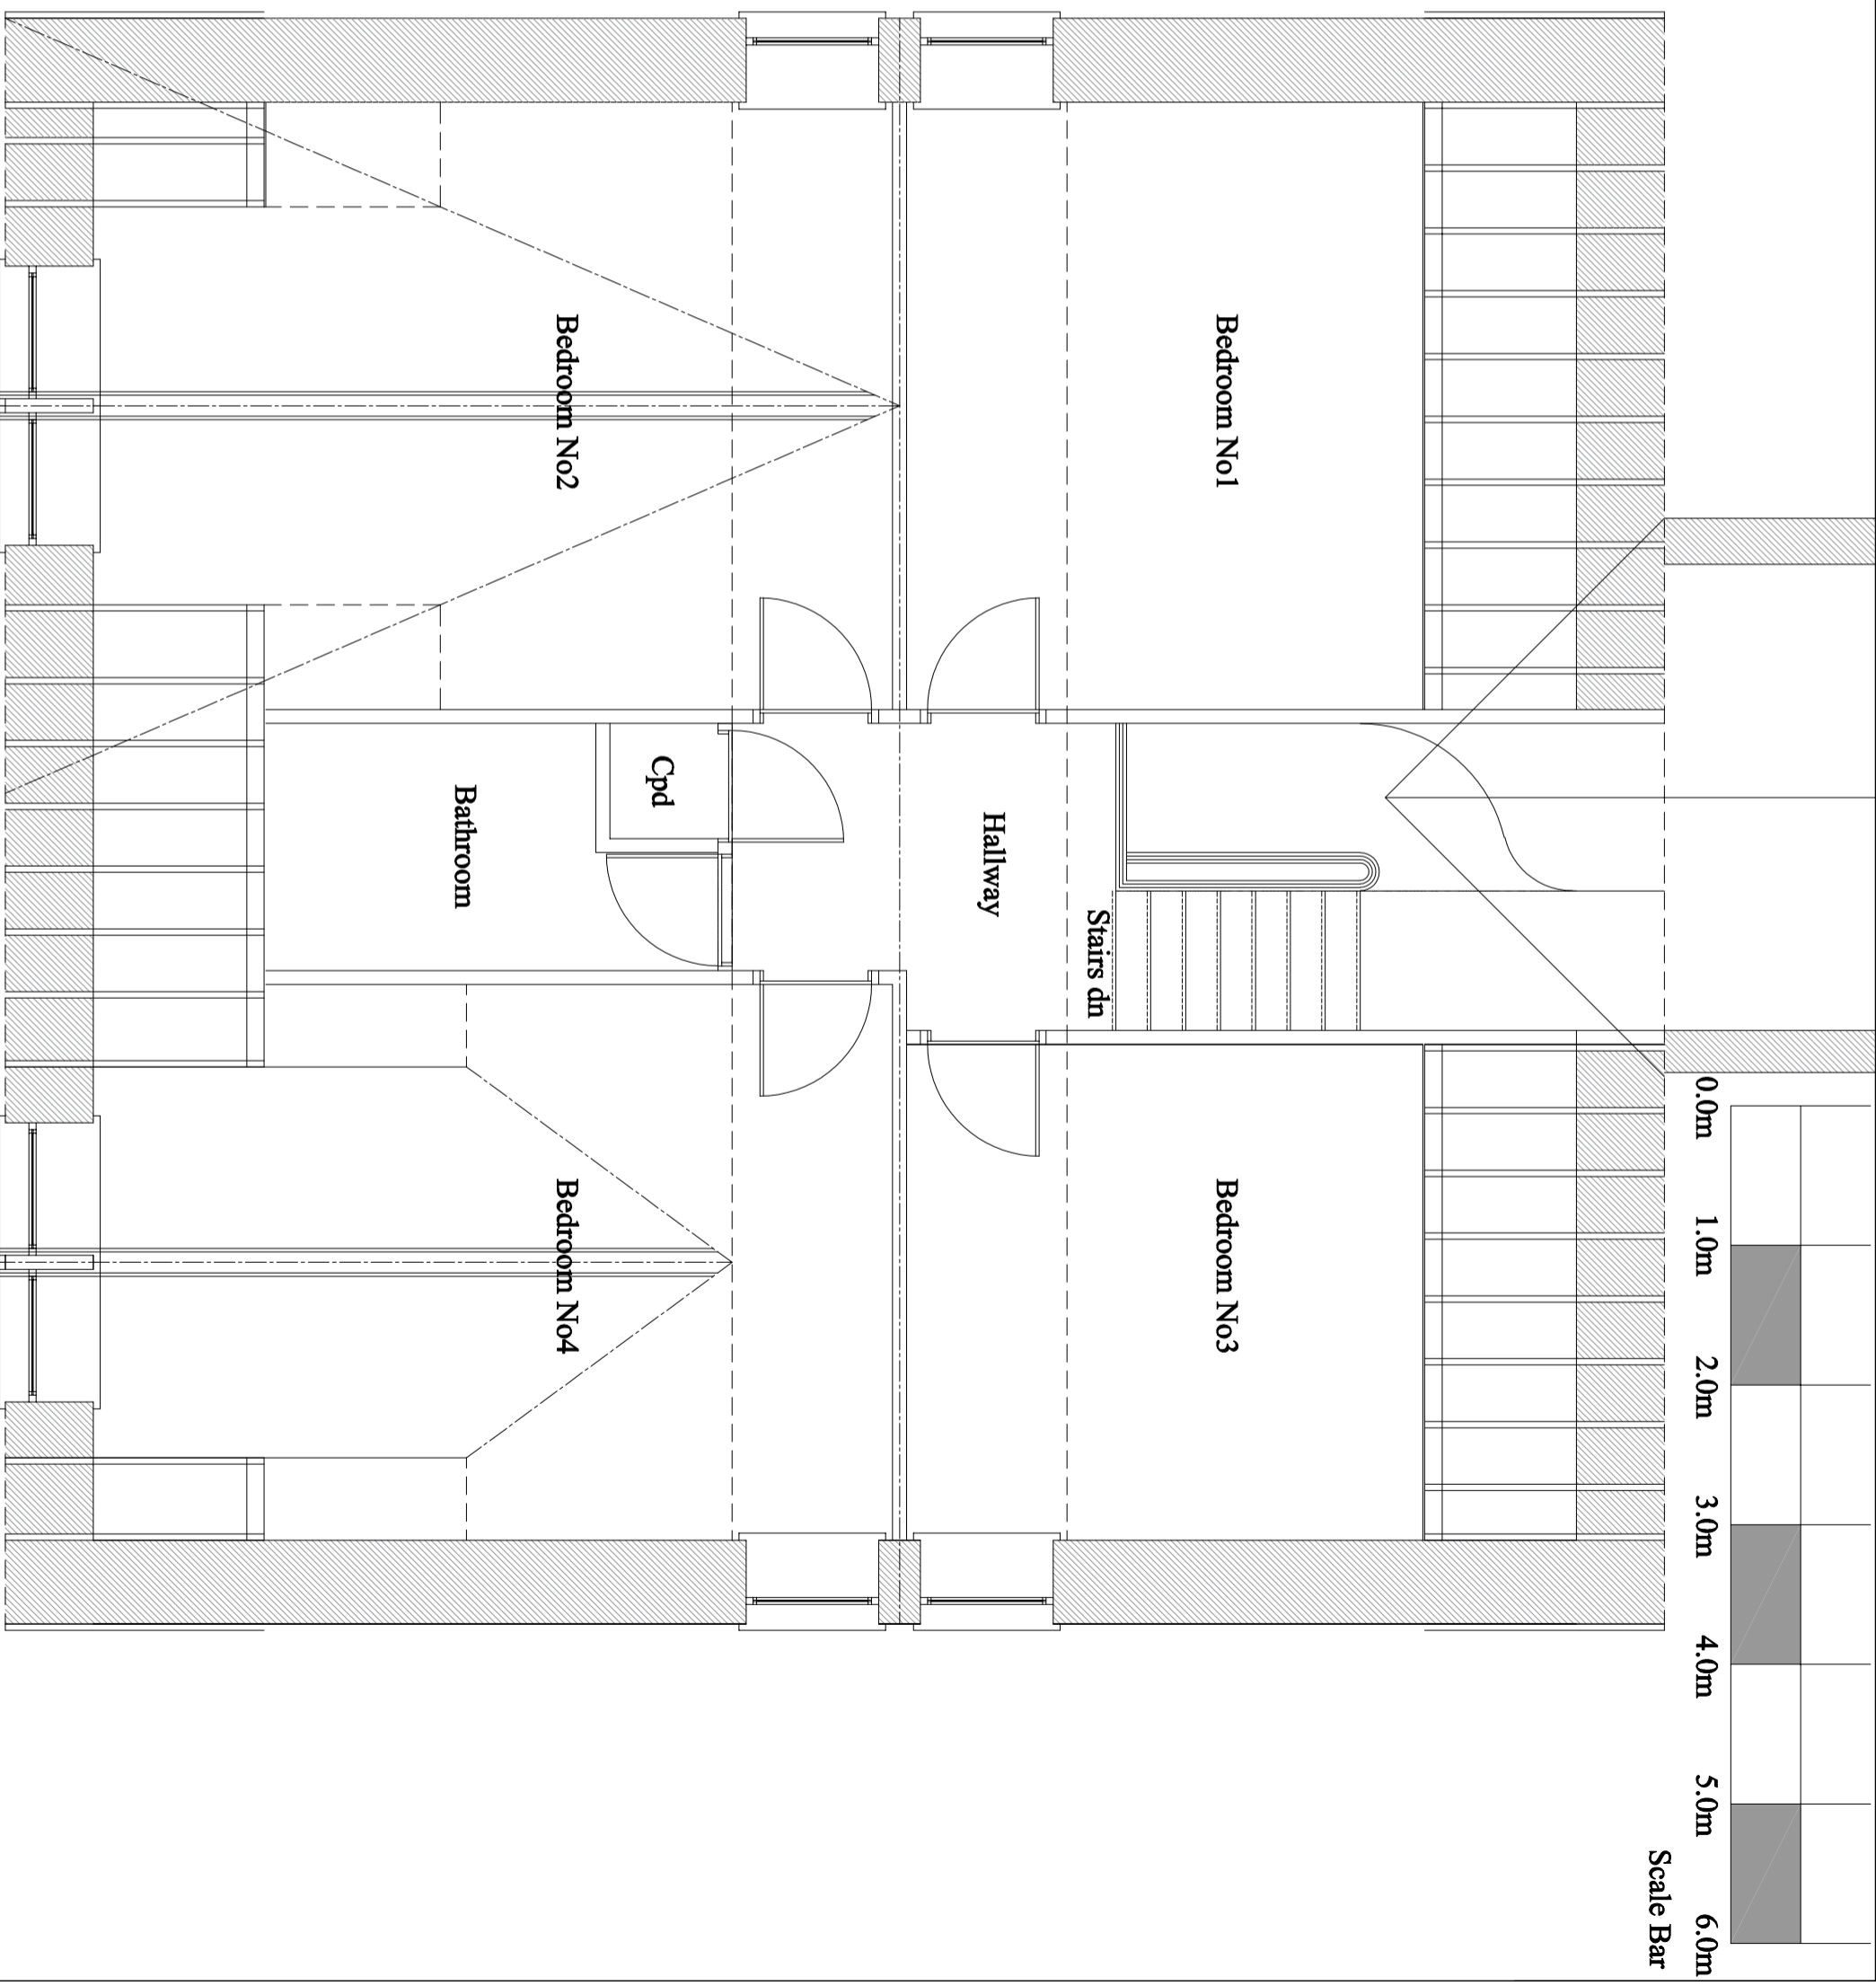

**EXISTING PART FIRST FLOOR LAYOUT**