


LOCATION PLAN
SCALE 1:1250 @ A4

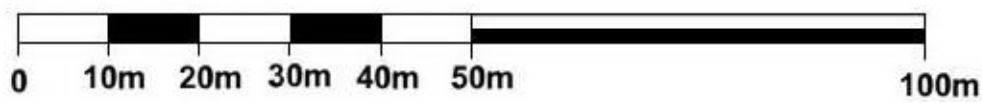

SCALE BAR 1:1250



101
000/20

PLANNING APPLICATION

Notes

- 1 All dimensions to be verified on site prior to any shop or site works being commenced.
- 2 Any discrepancies to be reported to the Designer before any work is put in hand.
- 3 Do not scale from this drawing.
- 4 This drawing is to be read in conjunction with relevant consultant's and specialist's drawing.
- 5 This is a metric drawing.

This drawing is the property of Arka design studio ltd. Copyright is reserved by them and the drawing is issued on the condition that it is not copied, reproduced, retained or disclosed to any unauthorised person either wholly or in part without the written consent of Arka design studio ltd.

REV	DATE	DESCRIPTION	INITIALS

Client

MR.

Project

First Floor
1008 Pollokshaws Road, Glasgow
G41 2HG

Description

LOCATION PLAN

Job No. 000/20

Drawing No. 101

Revision

Date 16-12-2020

Drawn SN

Scale 1:1250 @ A4

ARKA tm
ARKA Design Studio Ltd
Canal House
2 Speirs Wharf
Glasgow
G4 9UG
w : www.arkadesignstudio.com
w : www.arka.co