


NORTH



LOCATION PLAN (1:1000)

1:1000

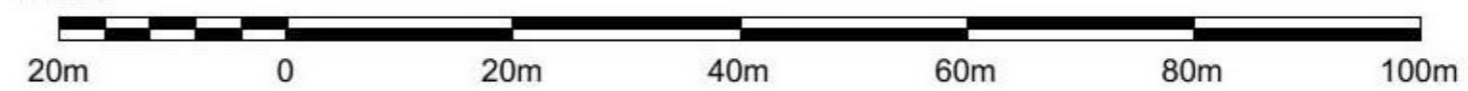

S2 ARCHITECTURE	12 Fife Way Bishopbriggs
Mr&Mrs Watson 41 Kincaig Street Glasgow G51 4ES	Osmap
Scale: As Shown @ A3	
PL-000	