
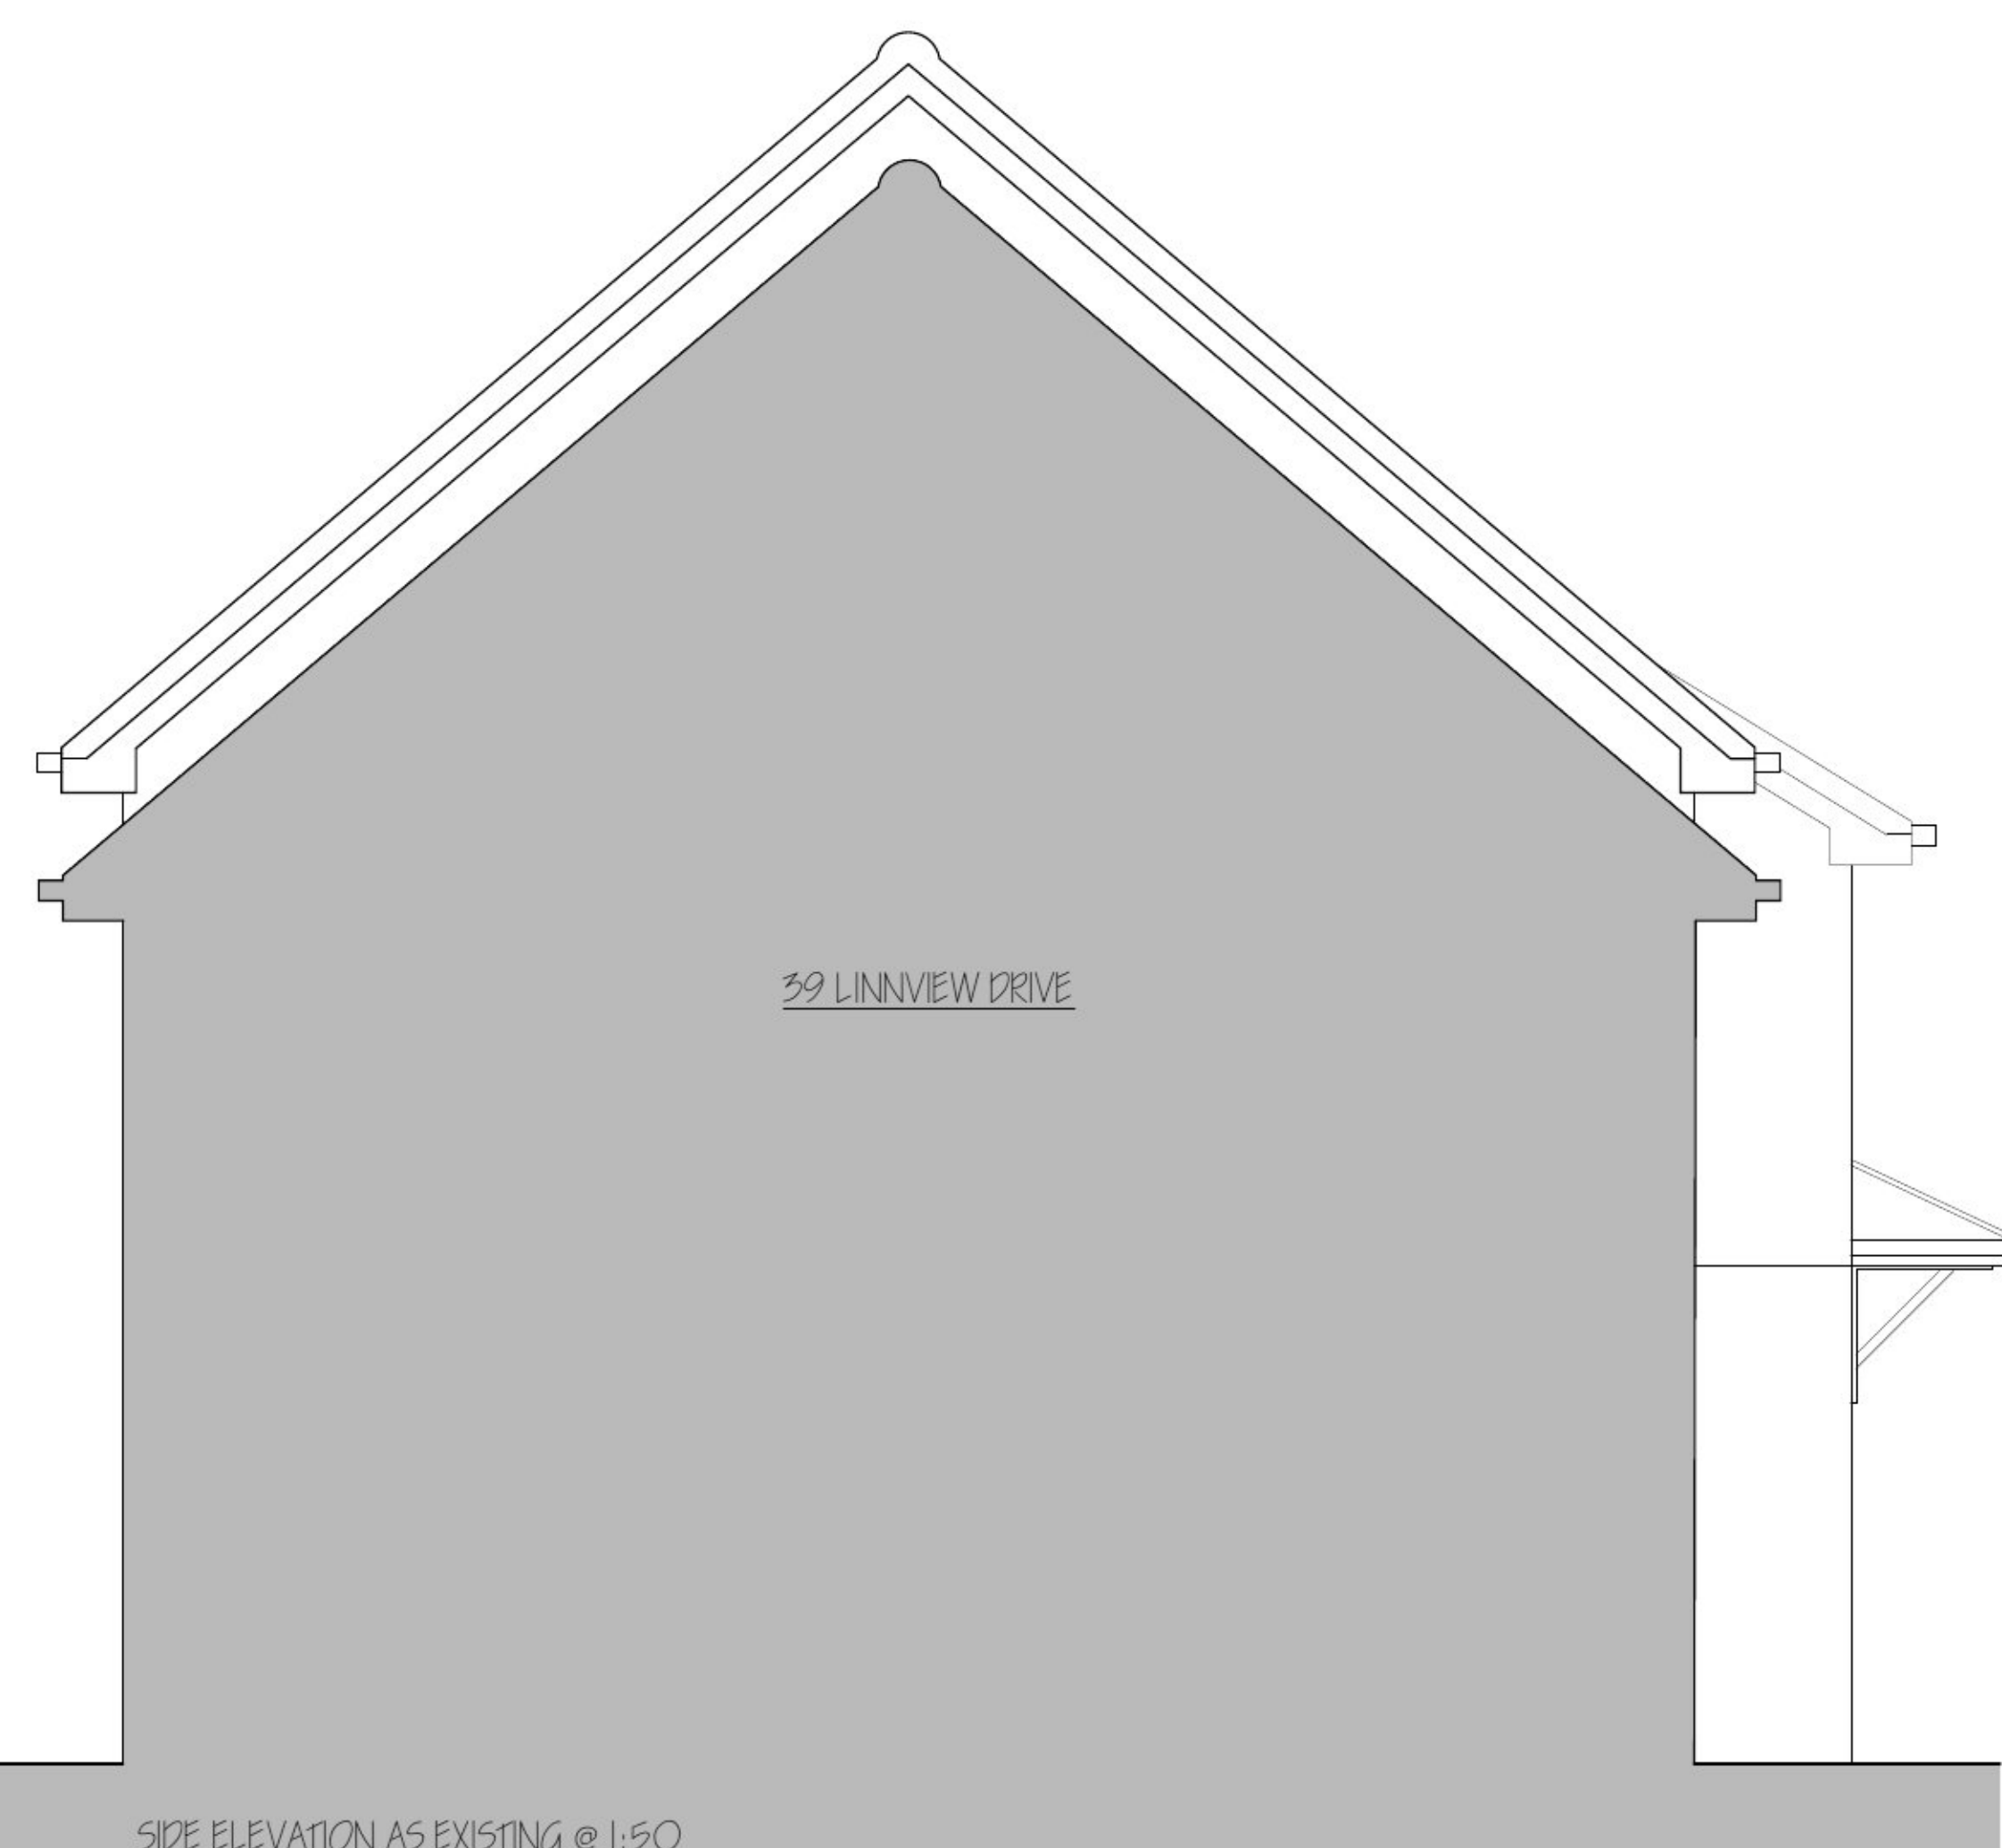
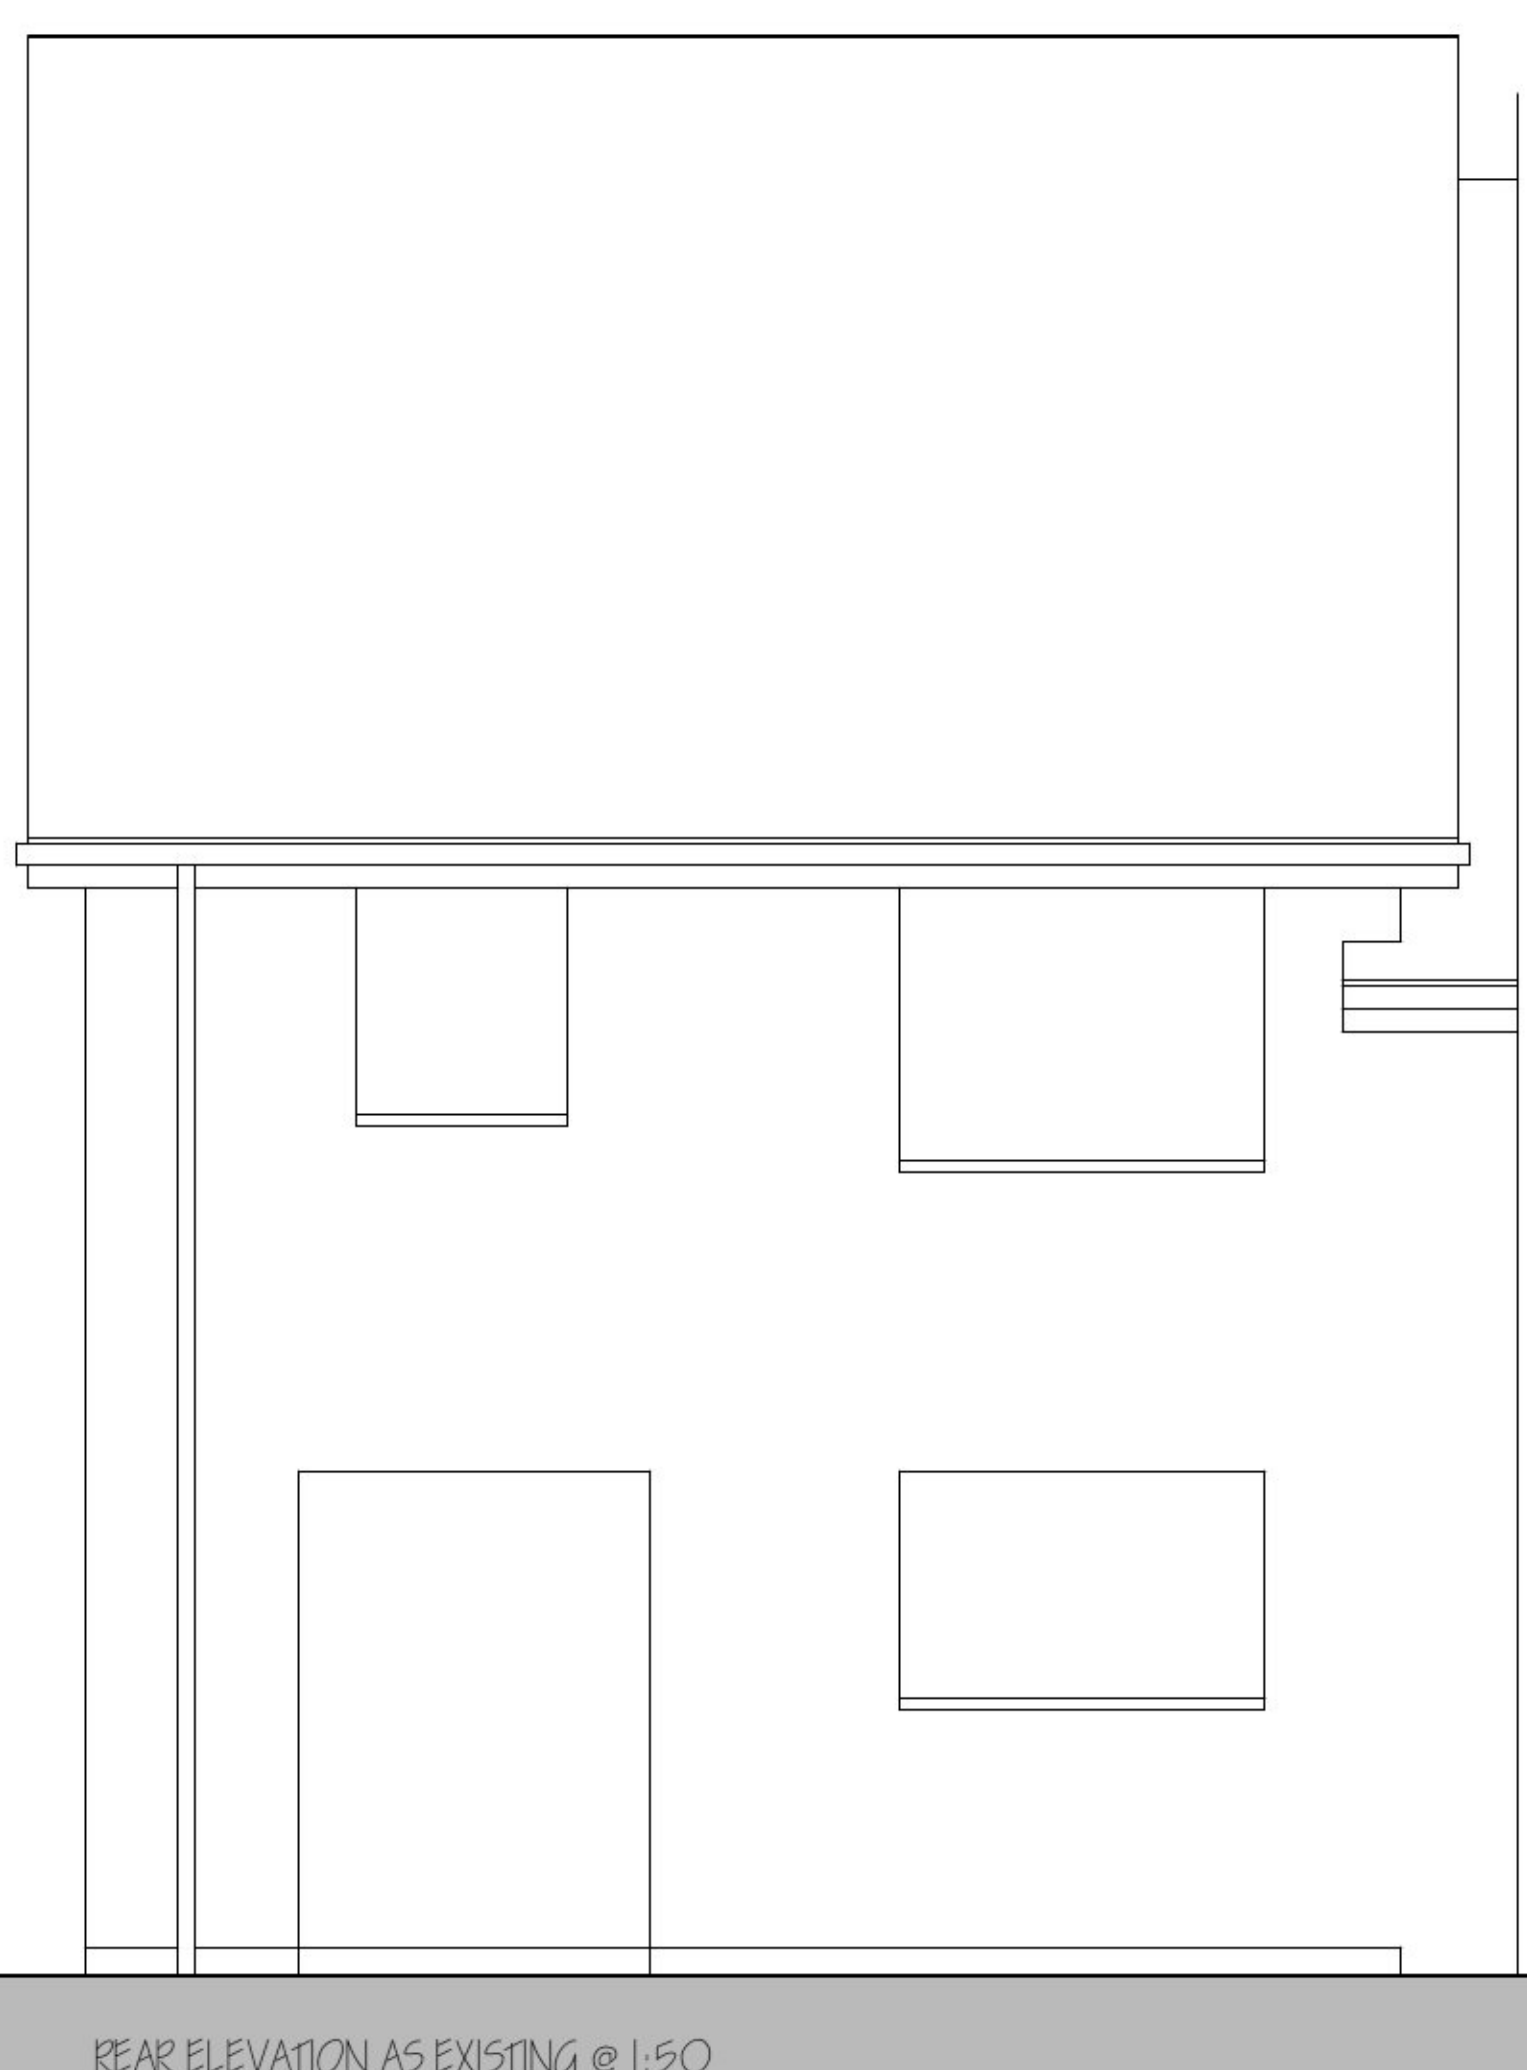
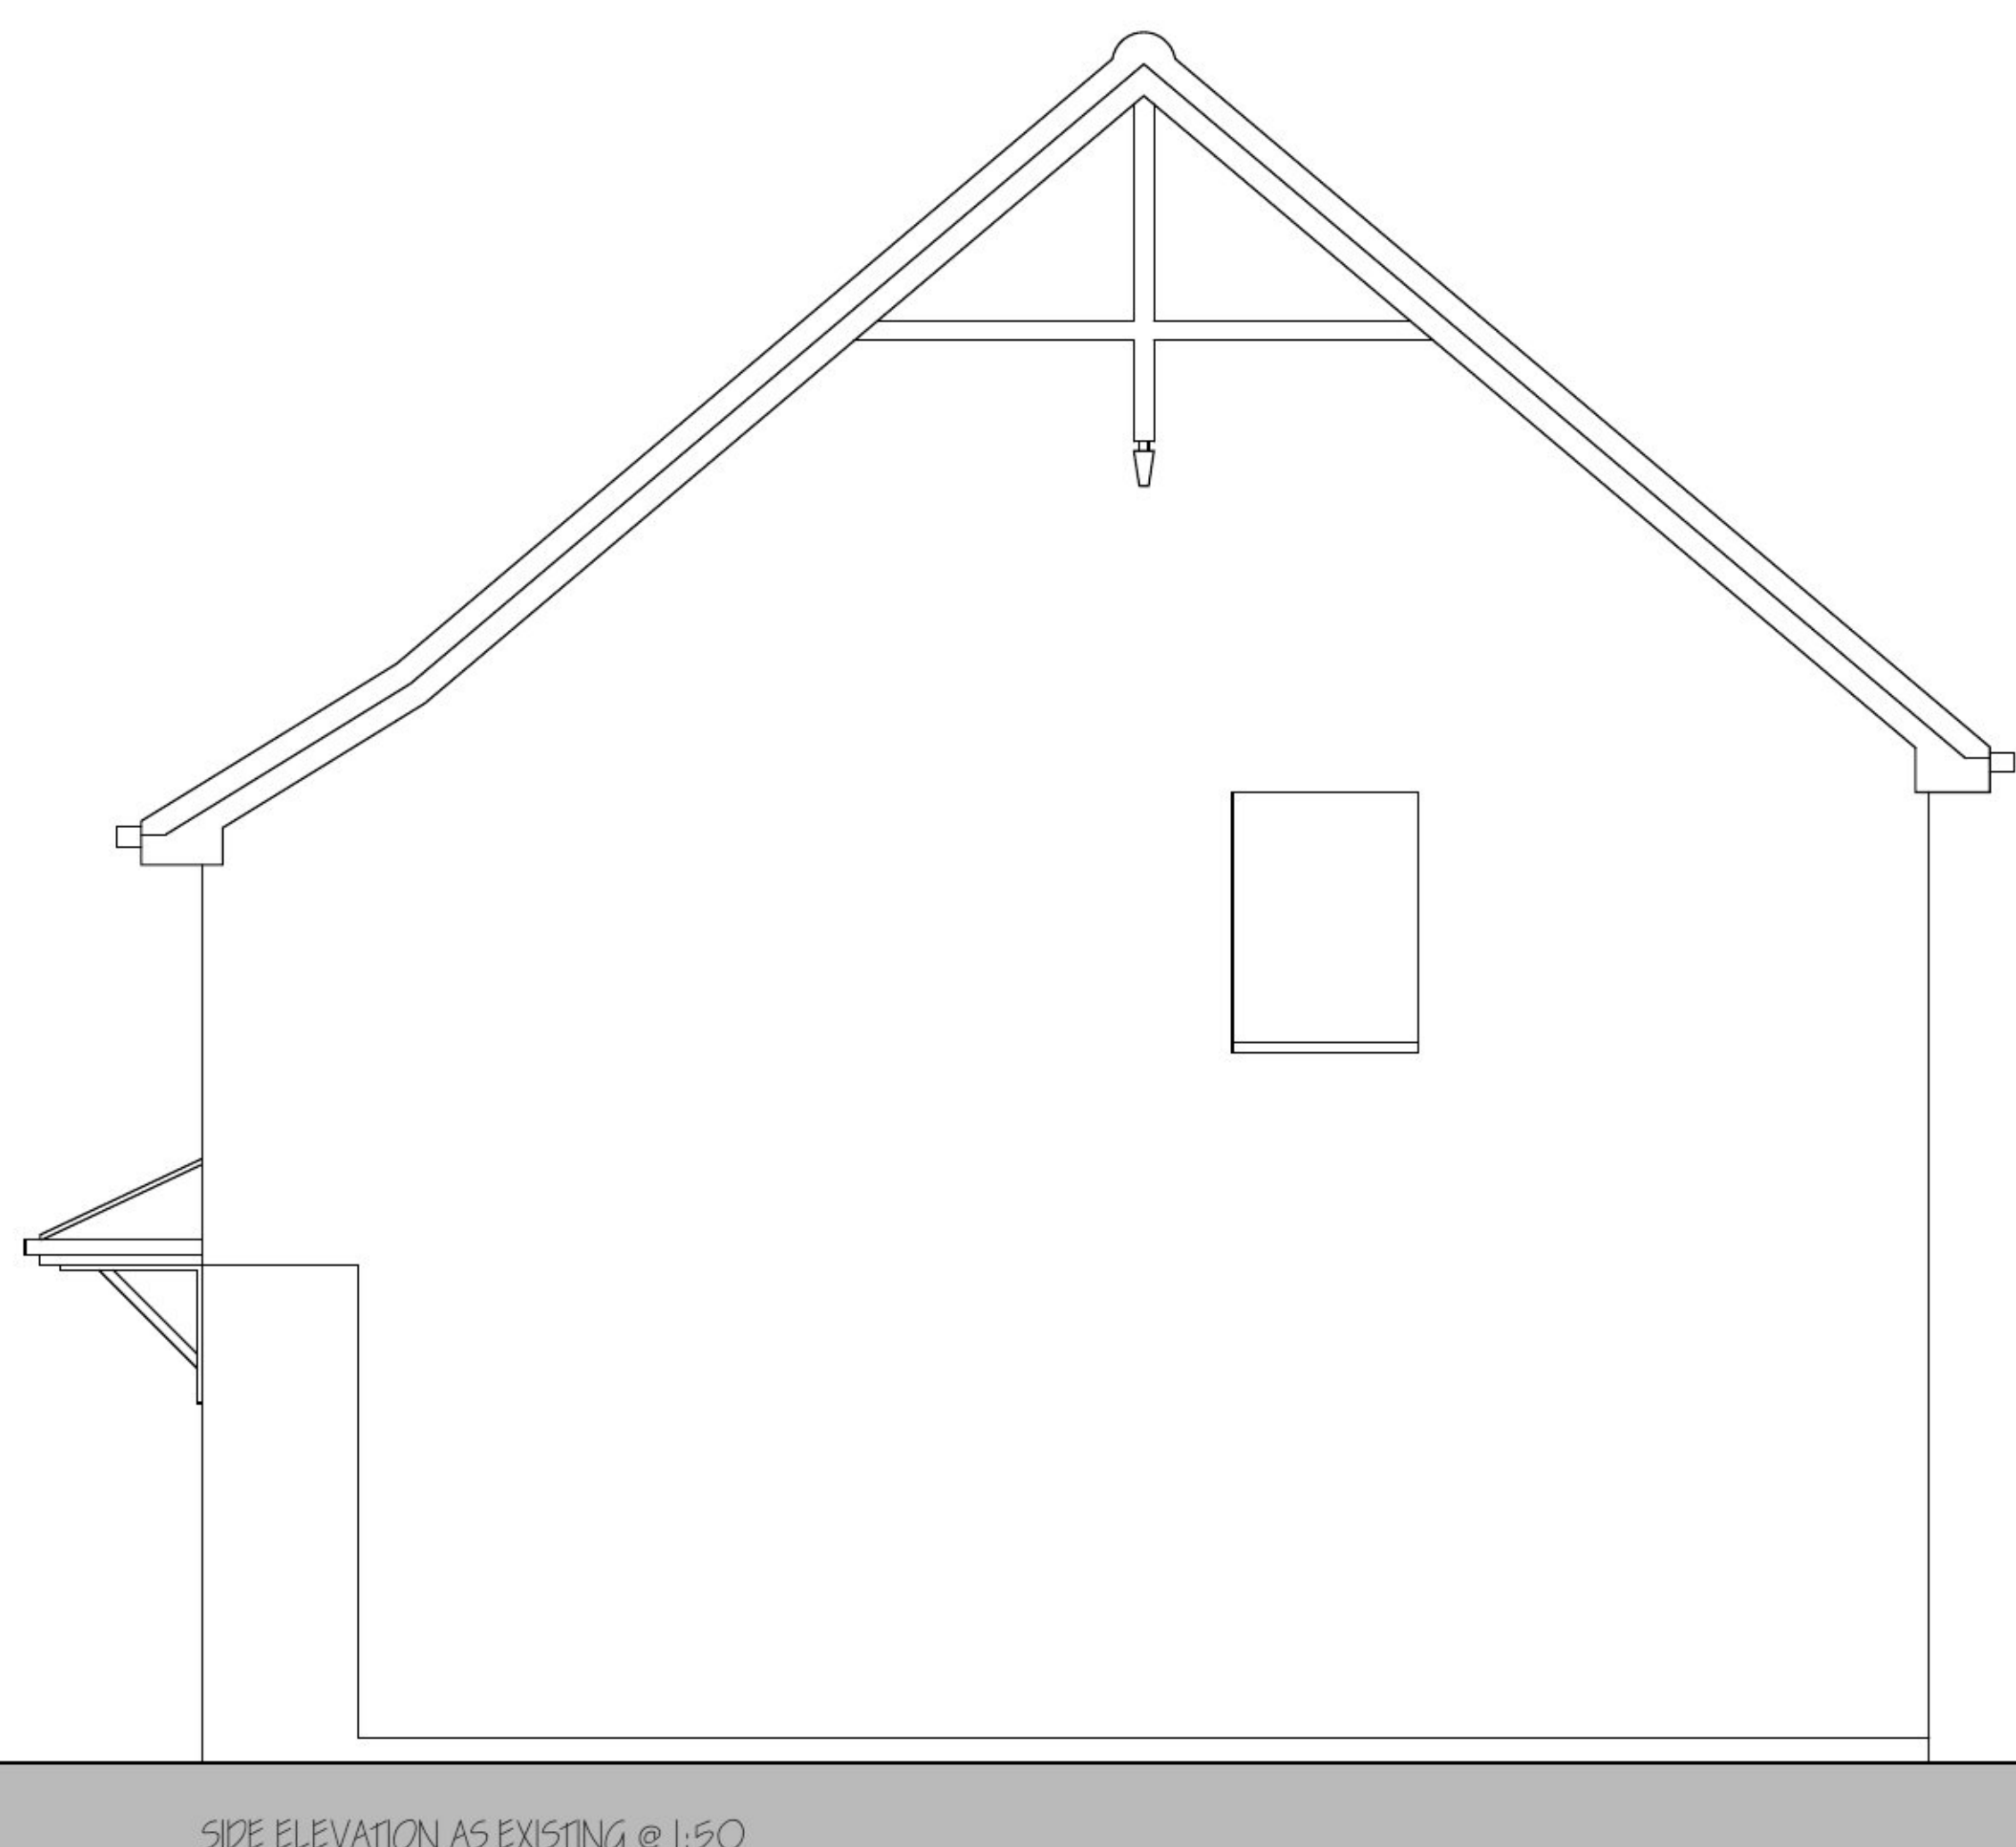
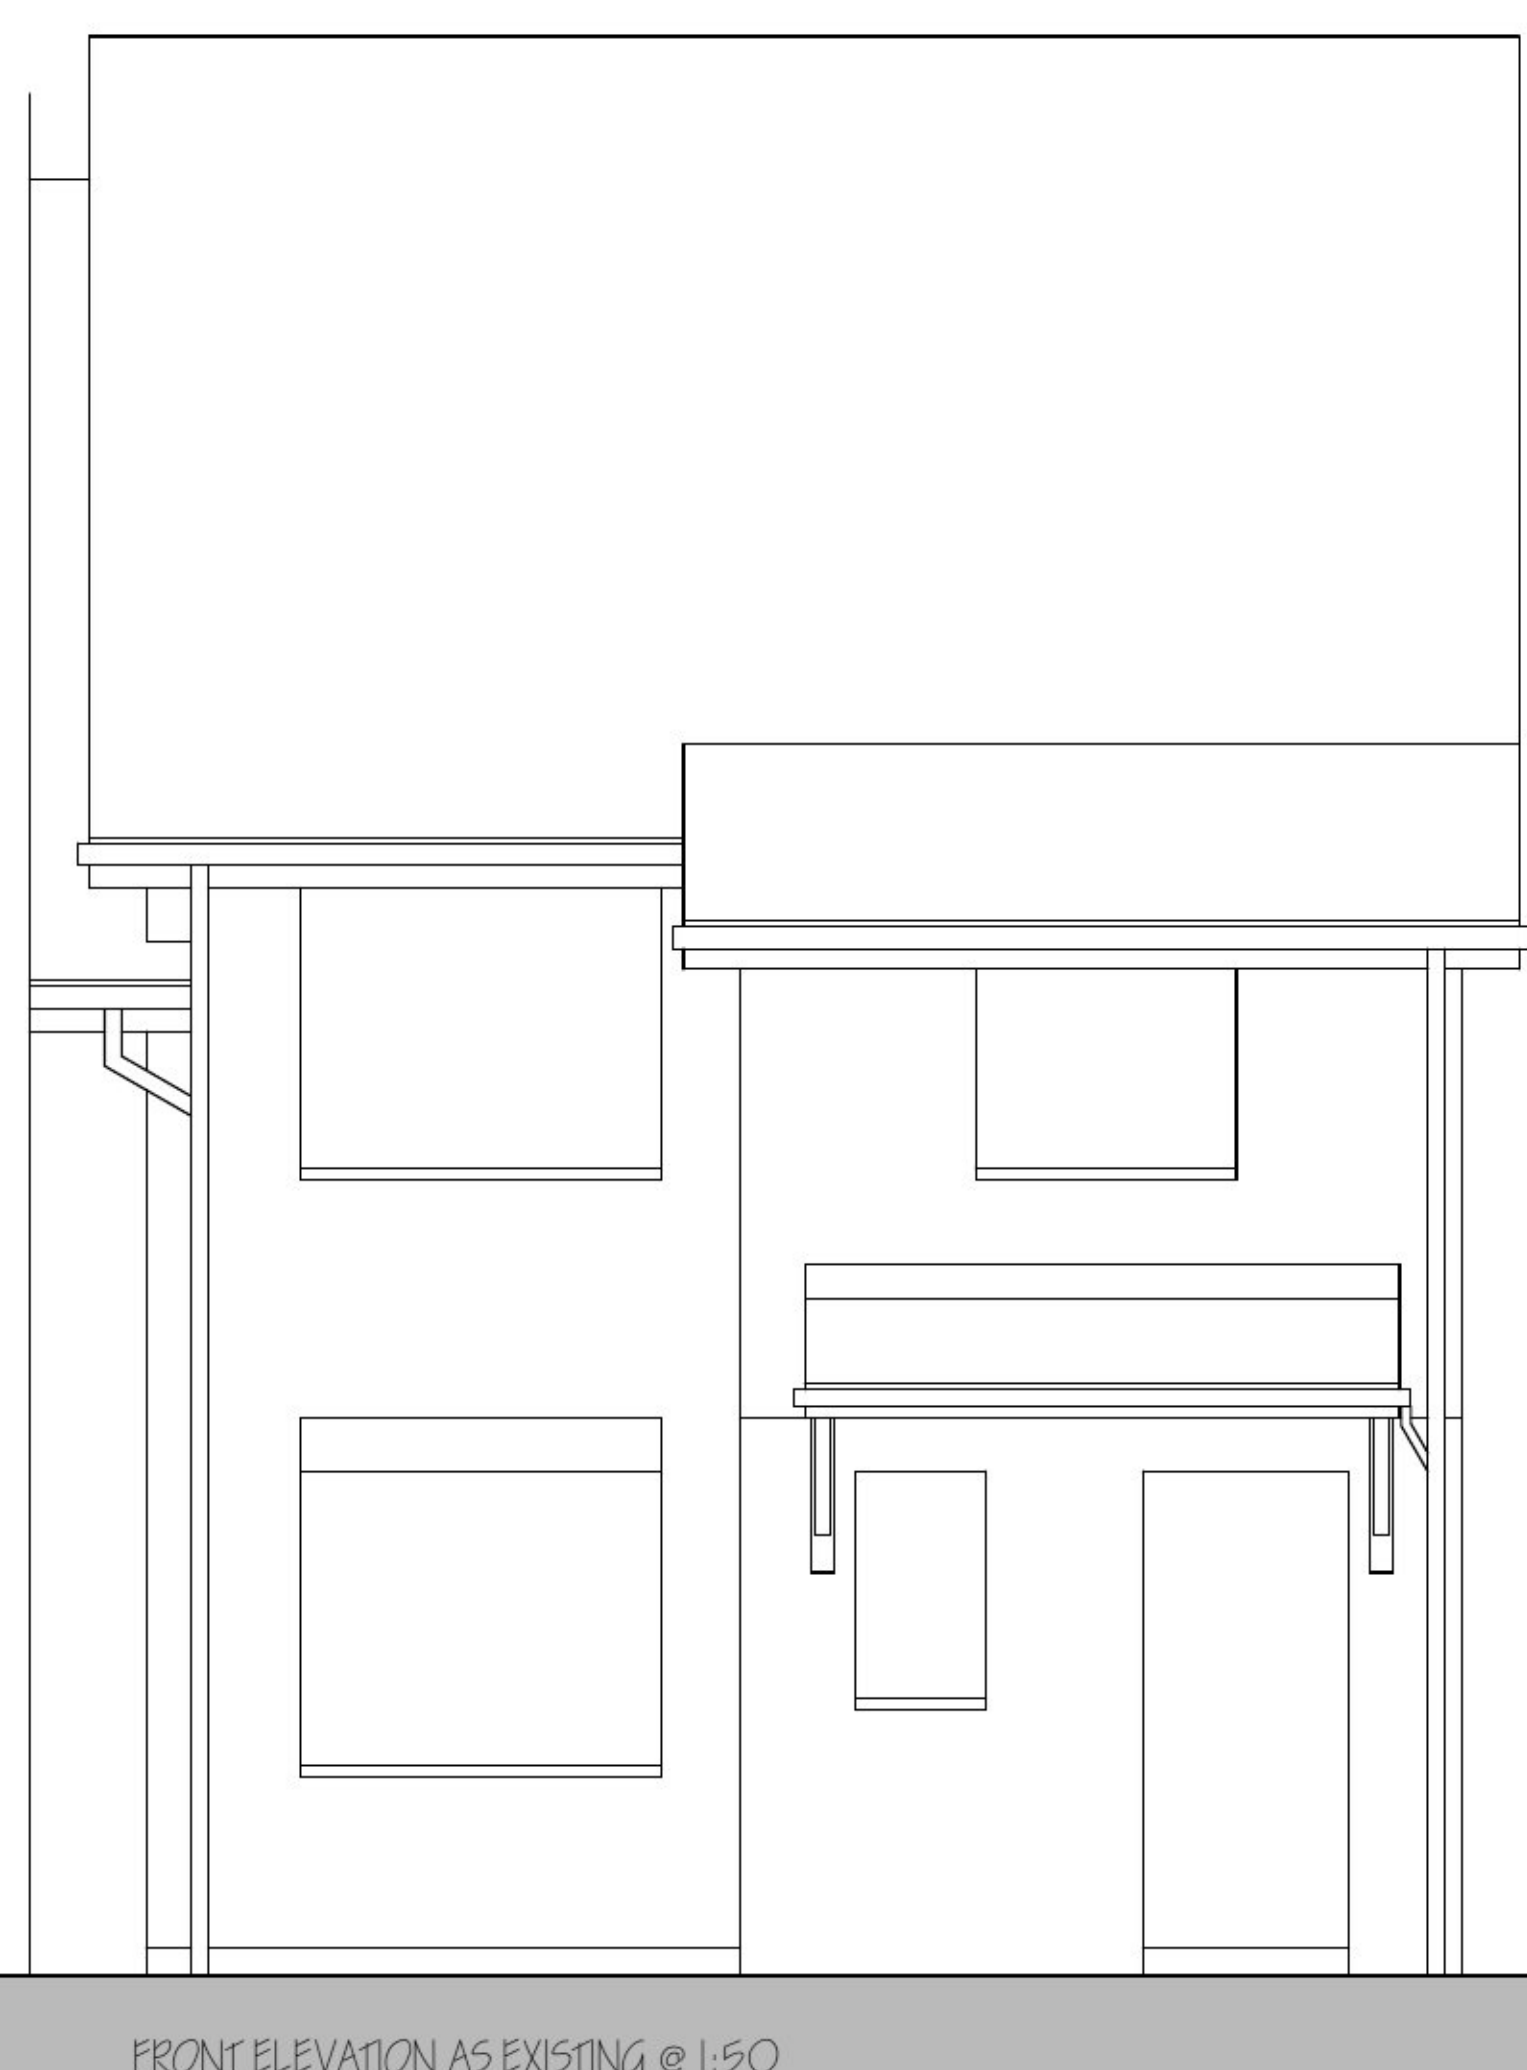
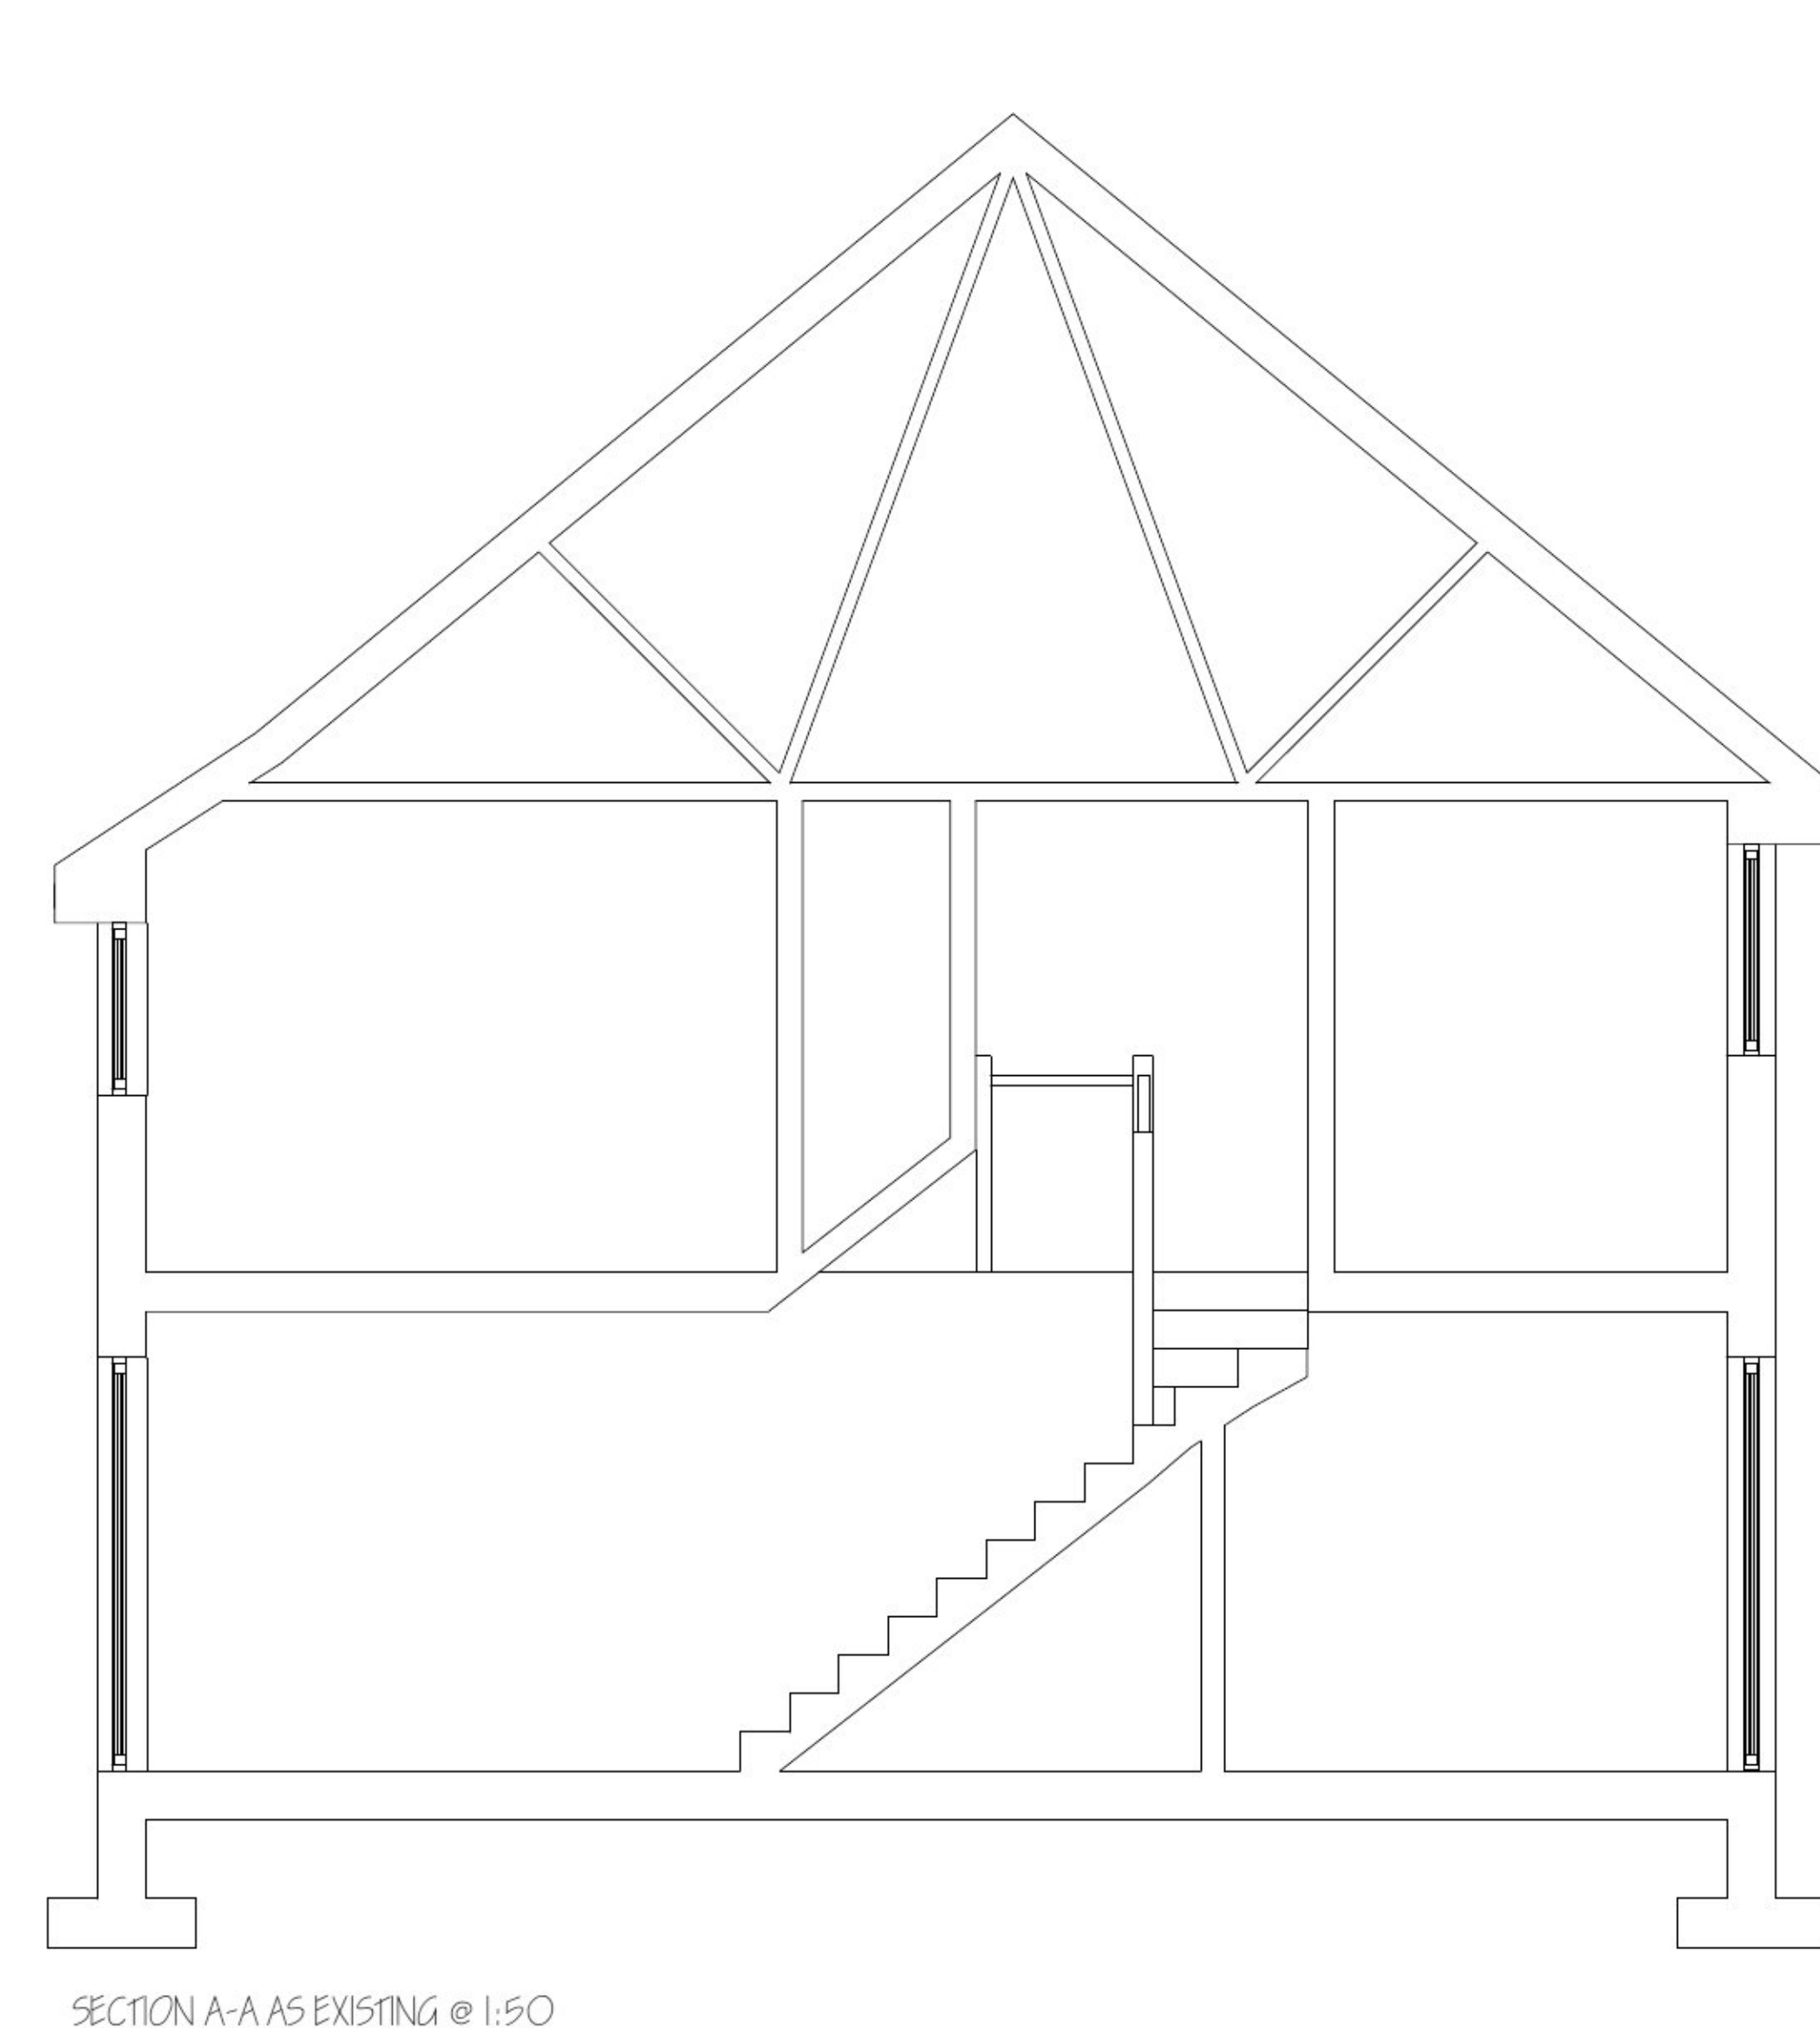
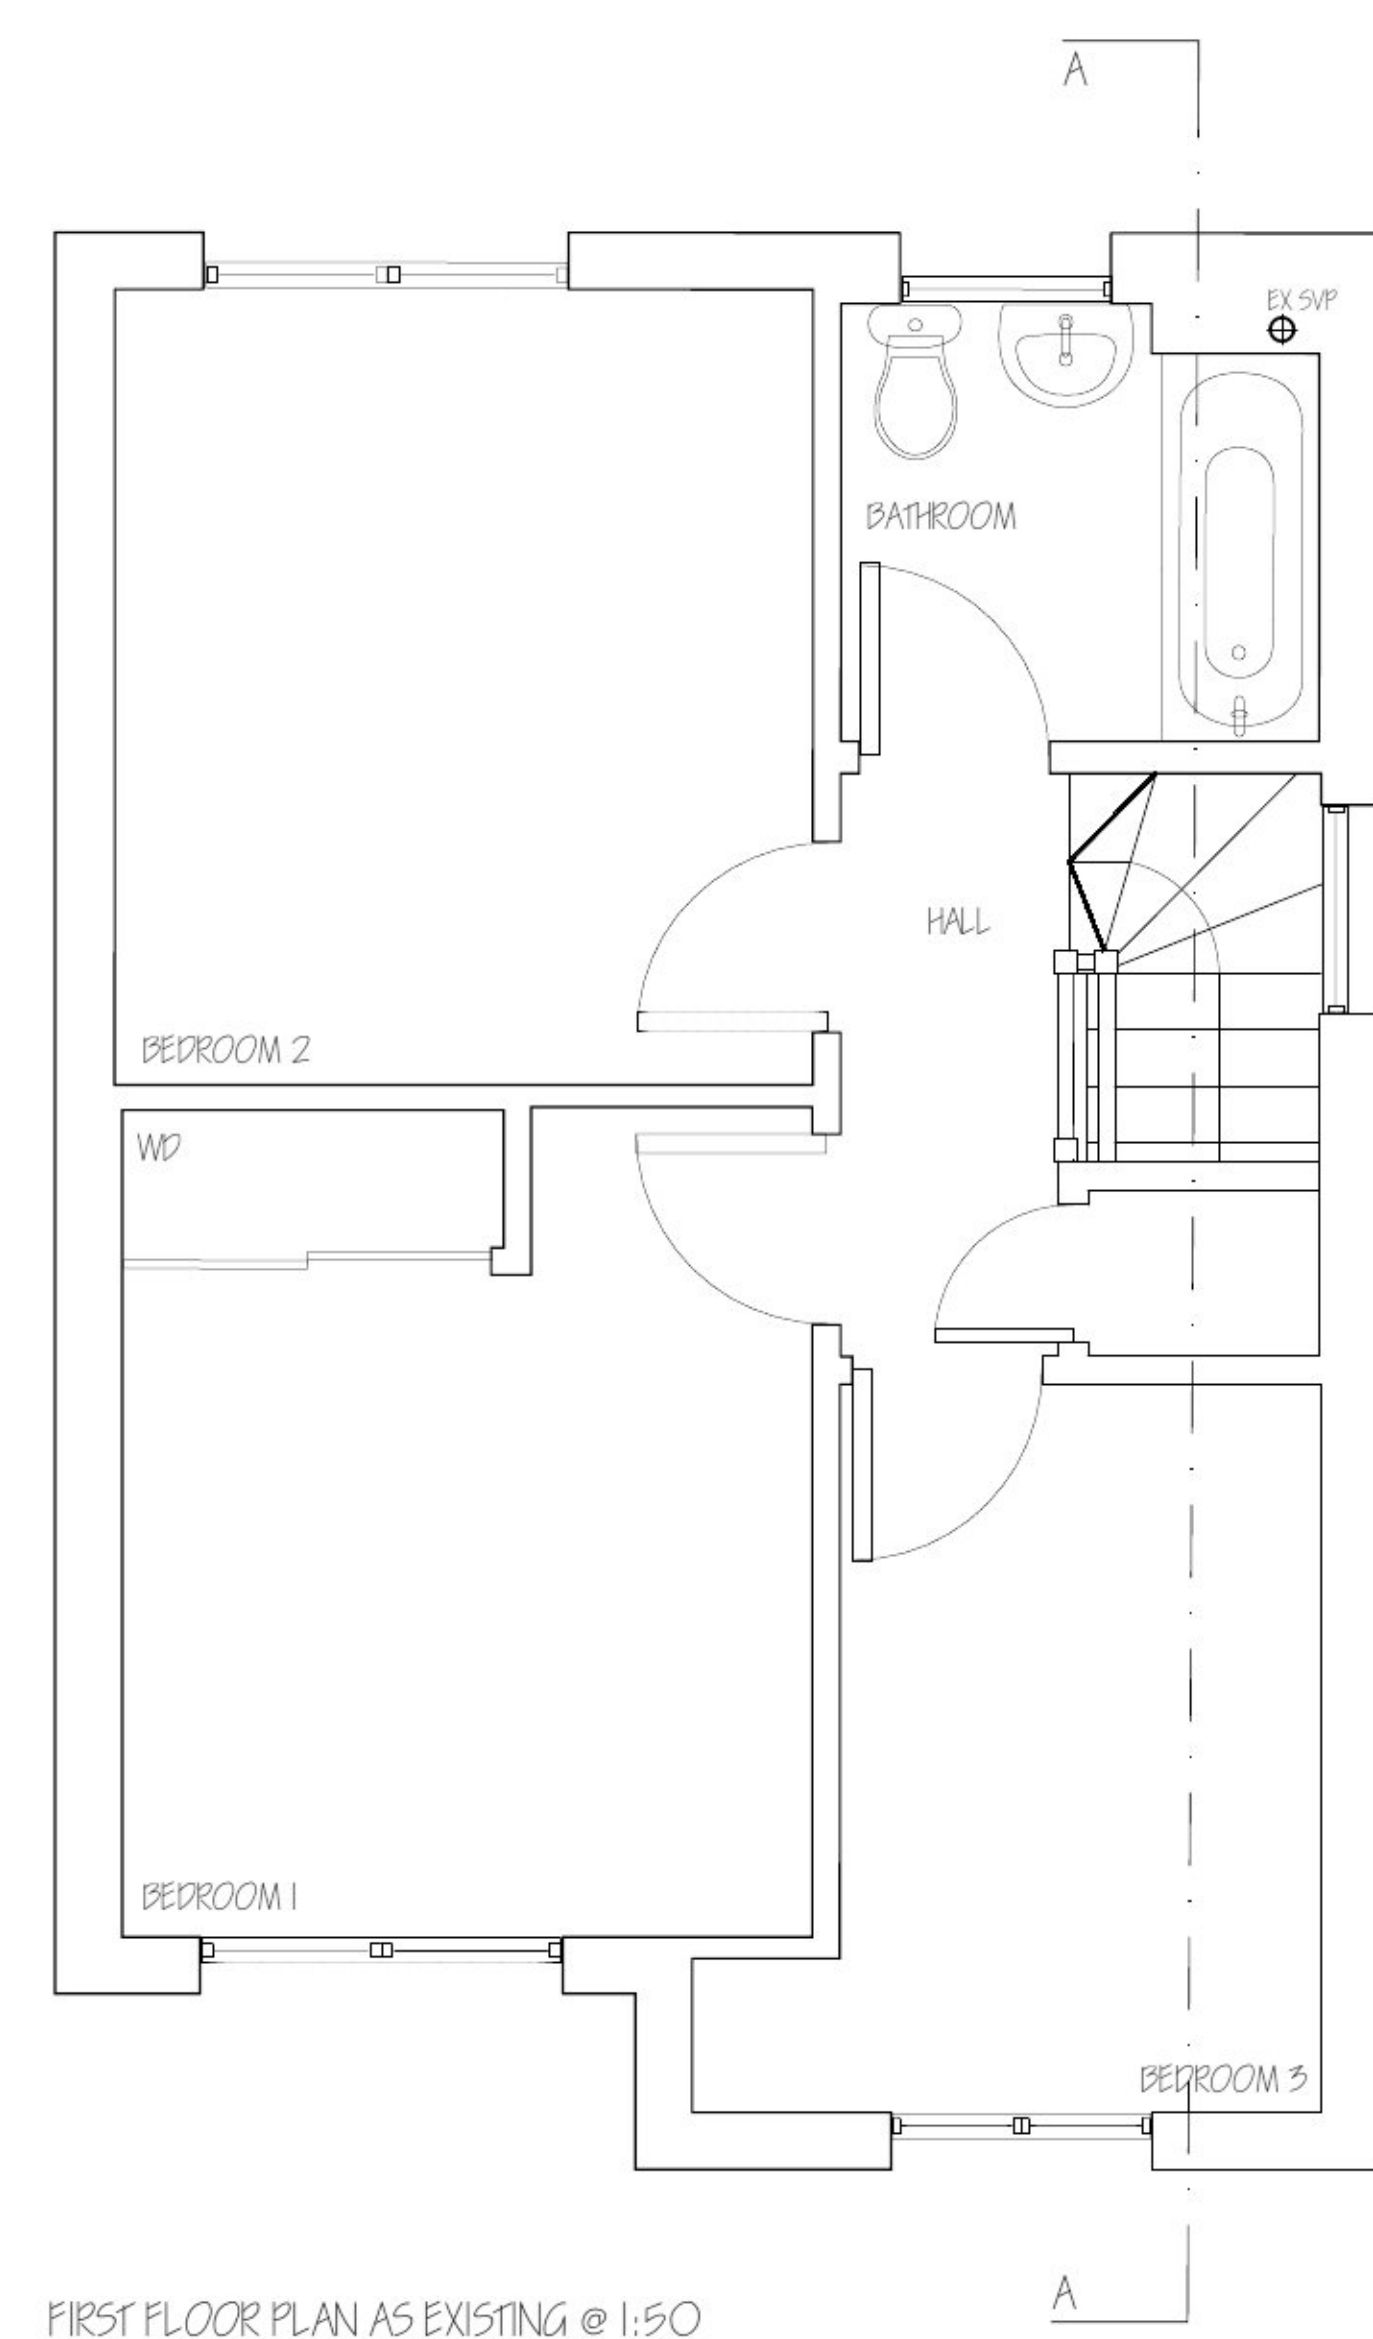


ALL DIMENSIONS TO BE CHECKED ON SITE
DO NOT SCALE FROM THIS DRAWING
USE FIGURED DIMENSIONS ONLY
IF IN DOUBT ASK
THIS DRAWING IS THE PROPERTY OF BBS
ARCHITECTURAL DESIGN SERVICES AND
SHOULD NOT BE REPRODUCED IN ANY
FORMAT WITHOUT PRIOR APPROVAL

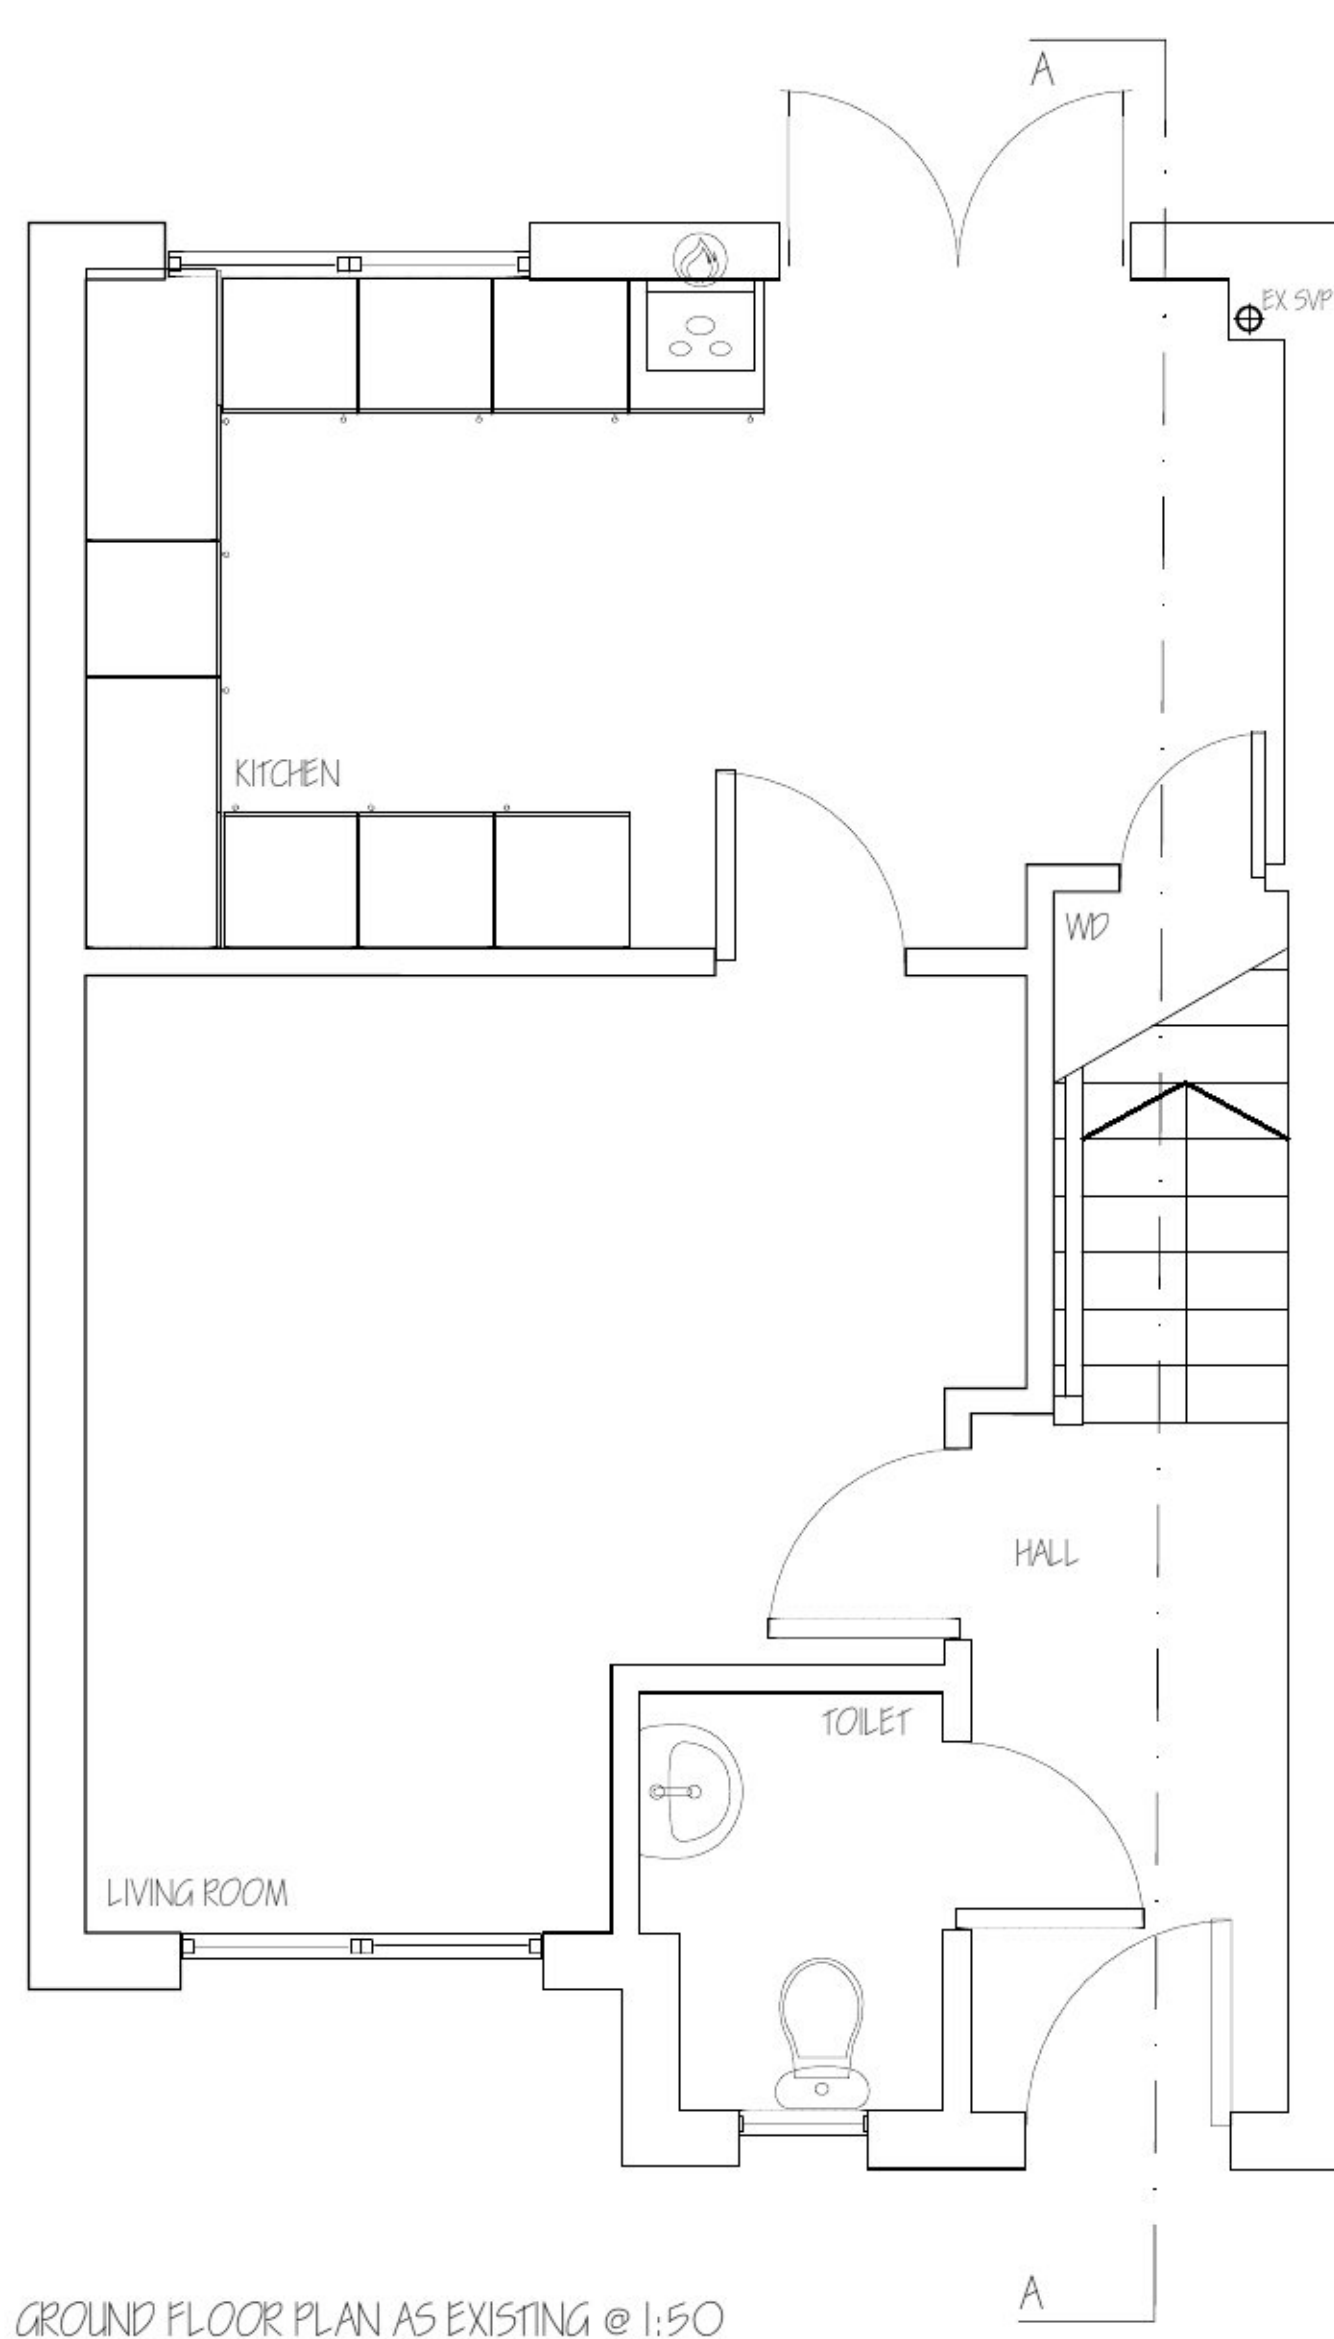

REV	DATE	DESCRIPTION	BY	CHKD

BBS Architectural Design Services

Office Address:
26 Sandbank Crescent
Glasgow, G20 0PE

CLIENT
MR JAKE MCGREGOR

PROJECT
41 LINNVIEW DRIVE

DRAWING TITLE
DRAWINGS AS EXISTING

STATUS
PLANNING

DRAWN : 85 SCALE : 1:50
CHECKED : 85 ORIGINAL : A1
JOB No : 1097 DATE : DEC'20

DRAWING NUMBER
L(20)101