
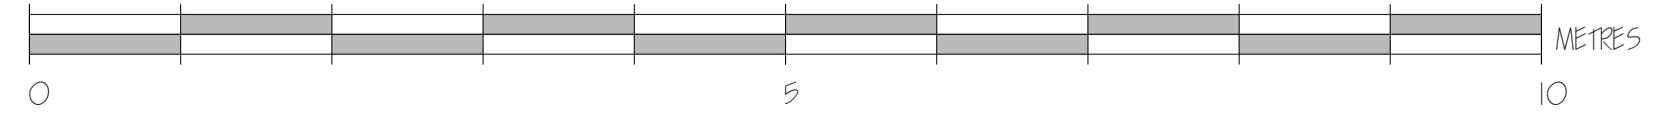
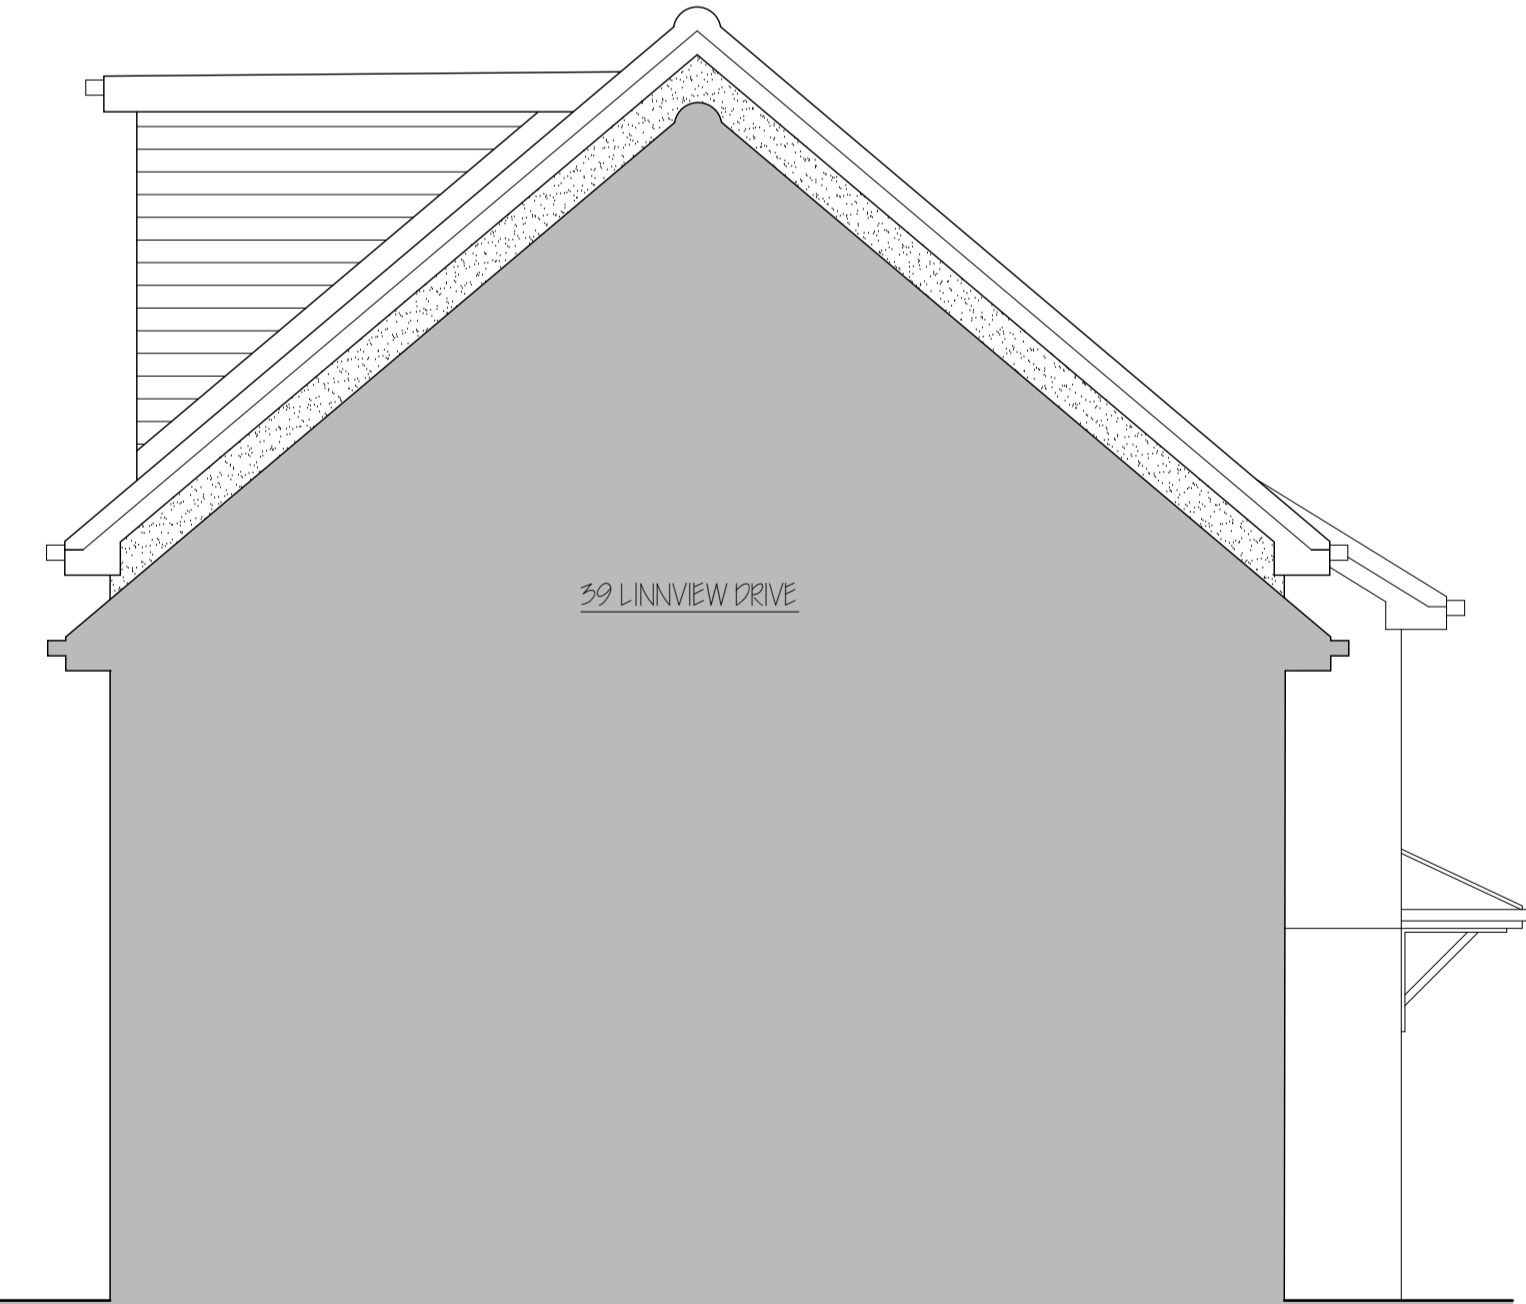
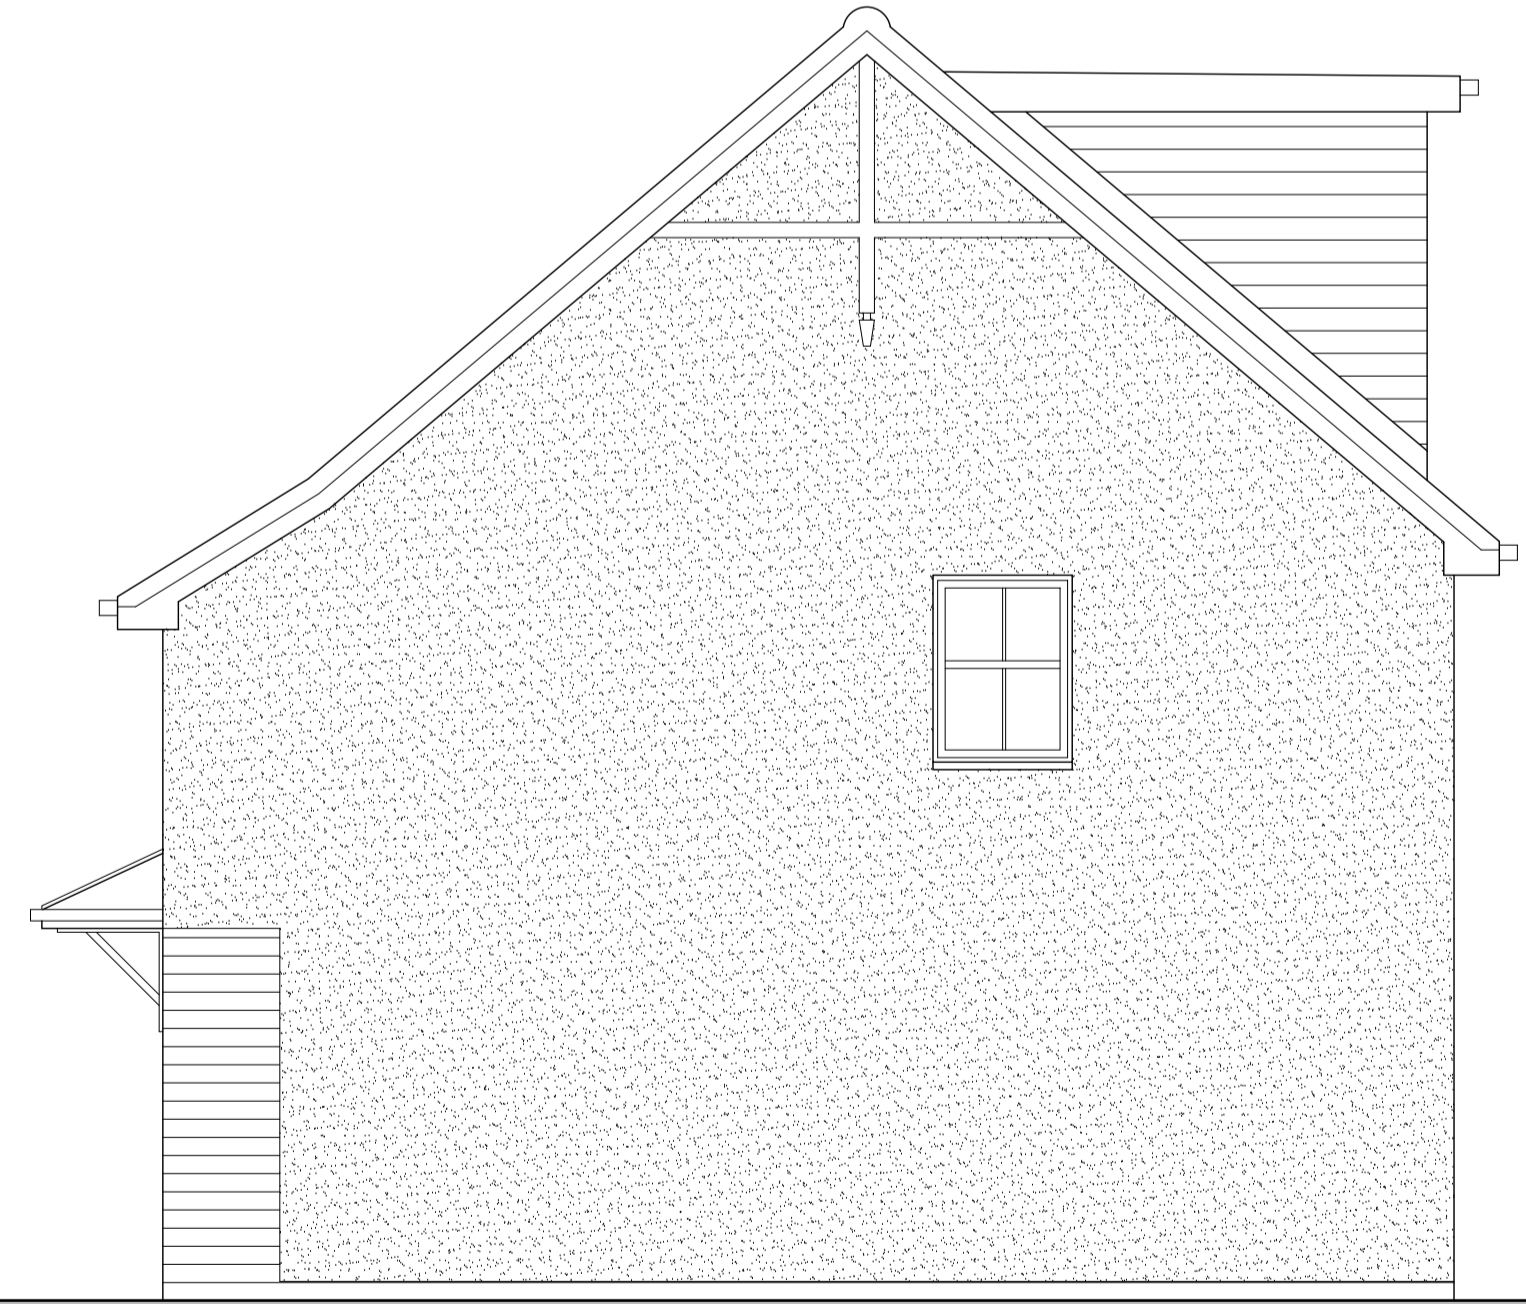
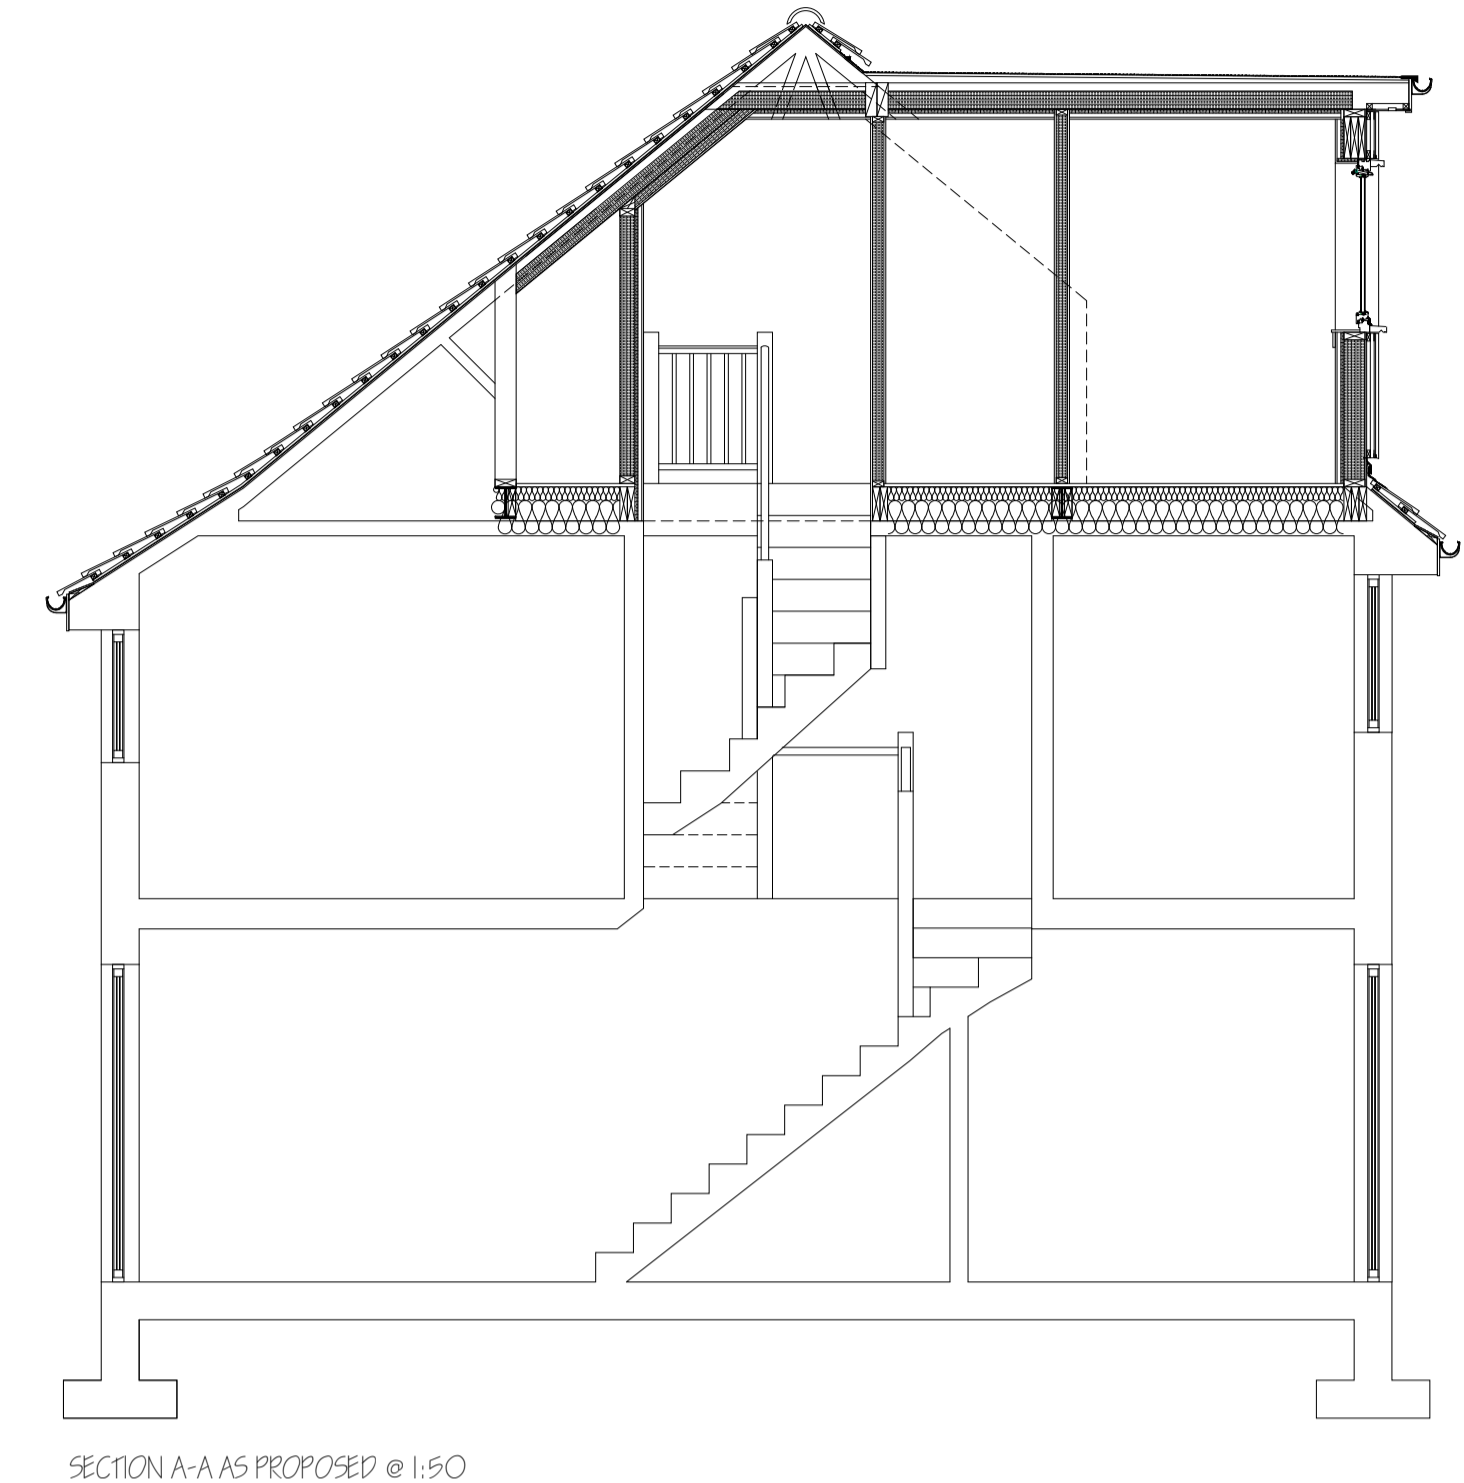
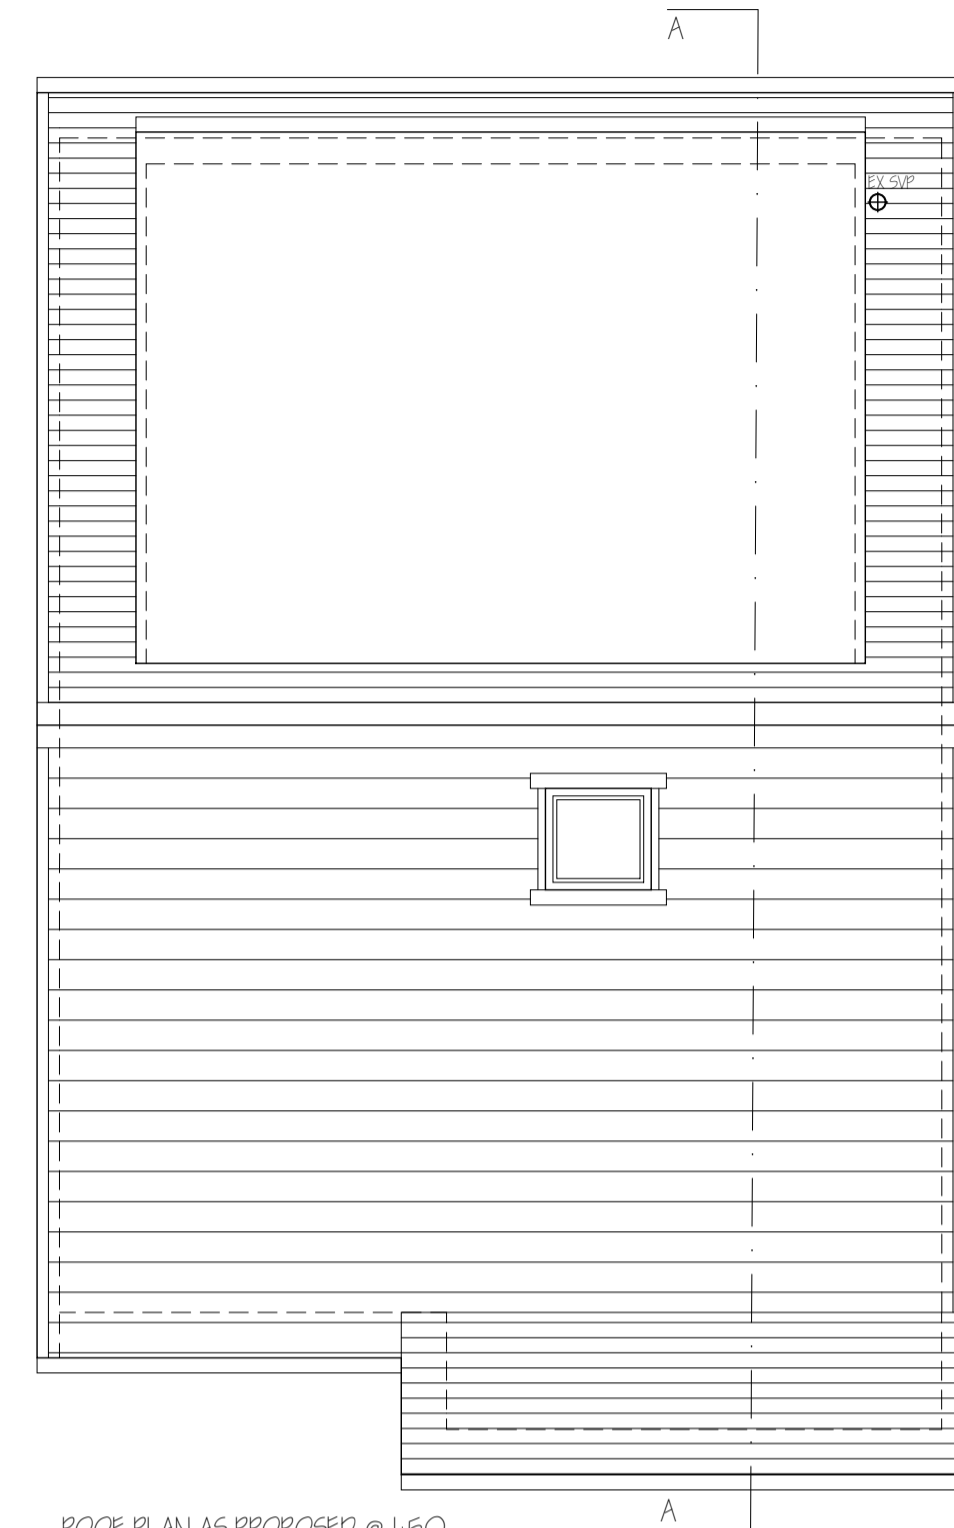
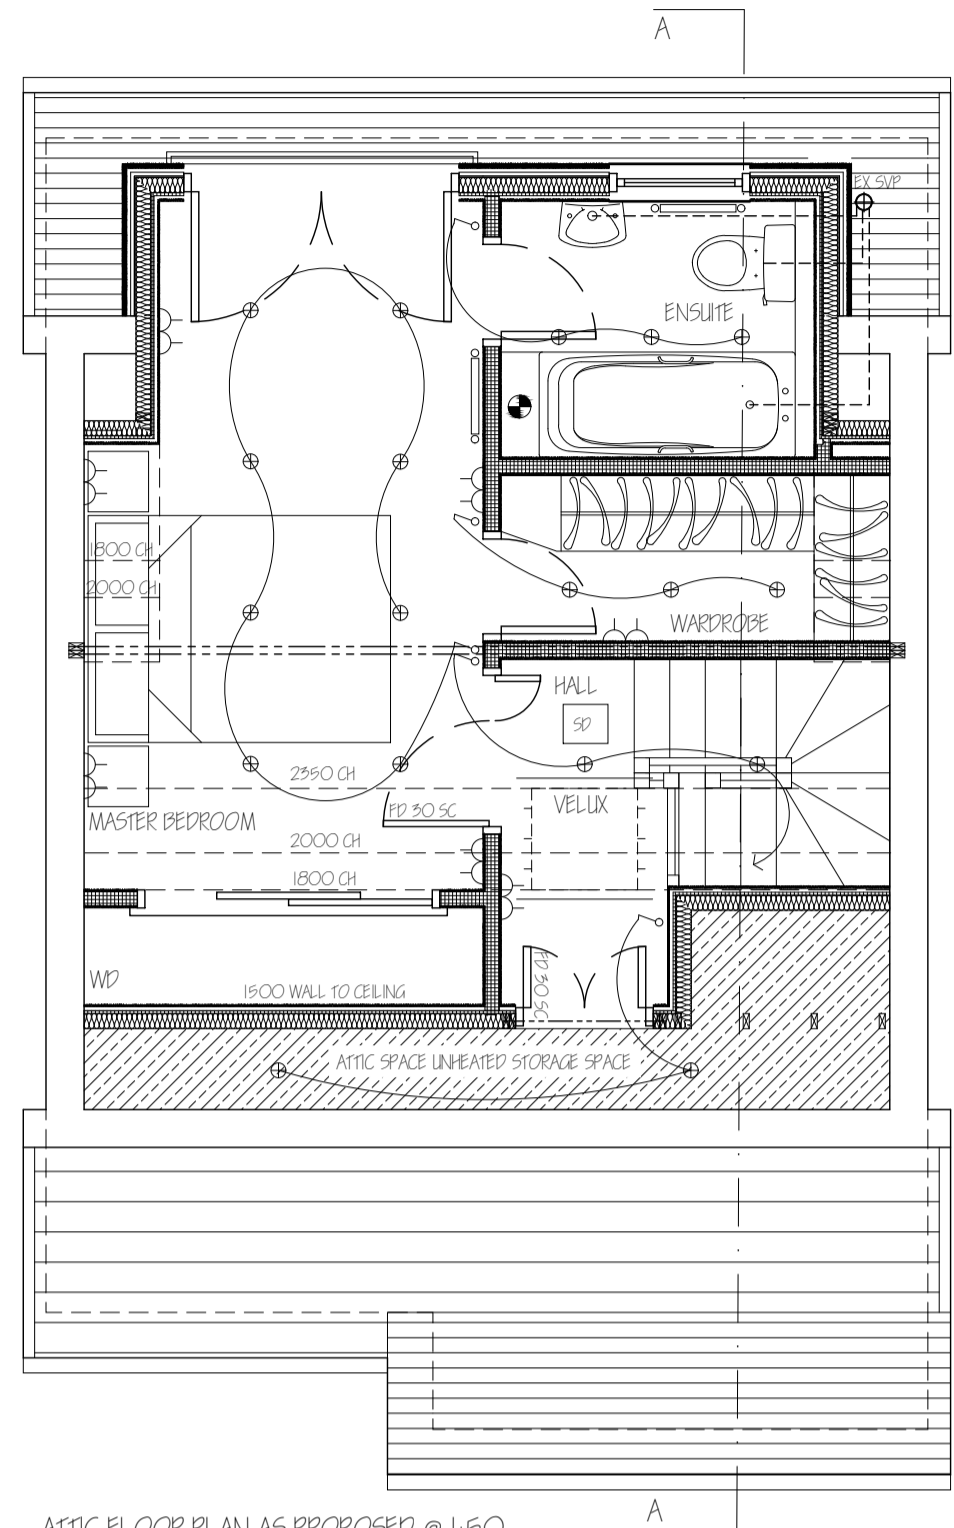
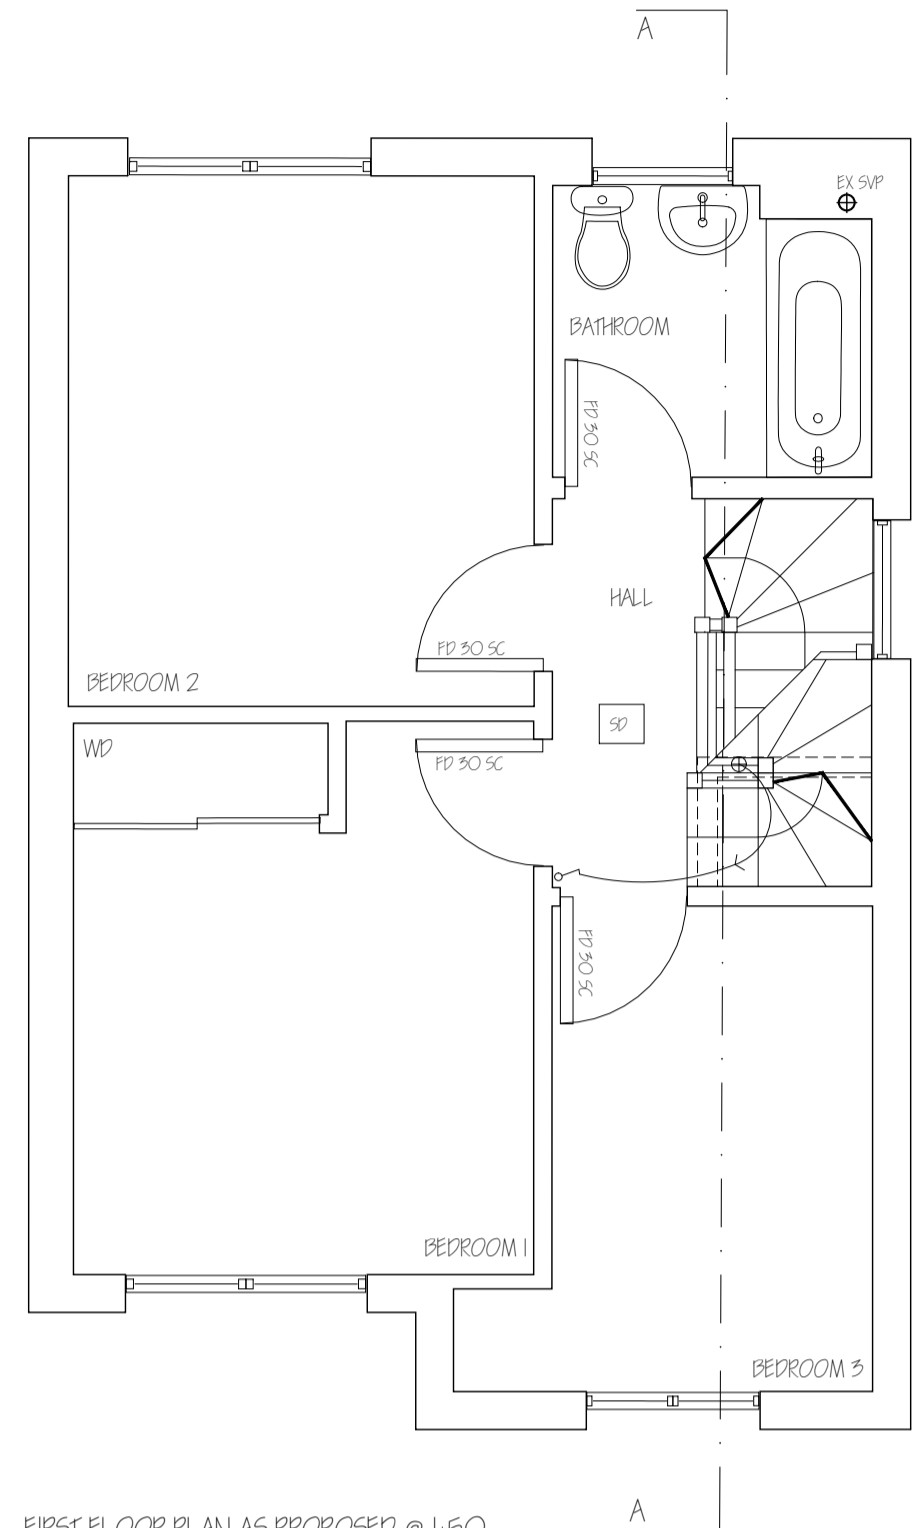


ALL DIMENSIONS TO BE CHECKED ON SITE
DO NOT SCALE FROM THIS DRAWING
USE FIGURED DIMENSIONS ONLY
IF IN DOUBT ASK
THIS DRAWING IS THE PROPERTY OF BBS
ARCHITECTURAL DESIGN SERVICES AND
SHOULD NOT BE REPRODUCED IN ANY
FORMAT WITHOUT PRIOR APPROVAL

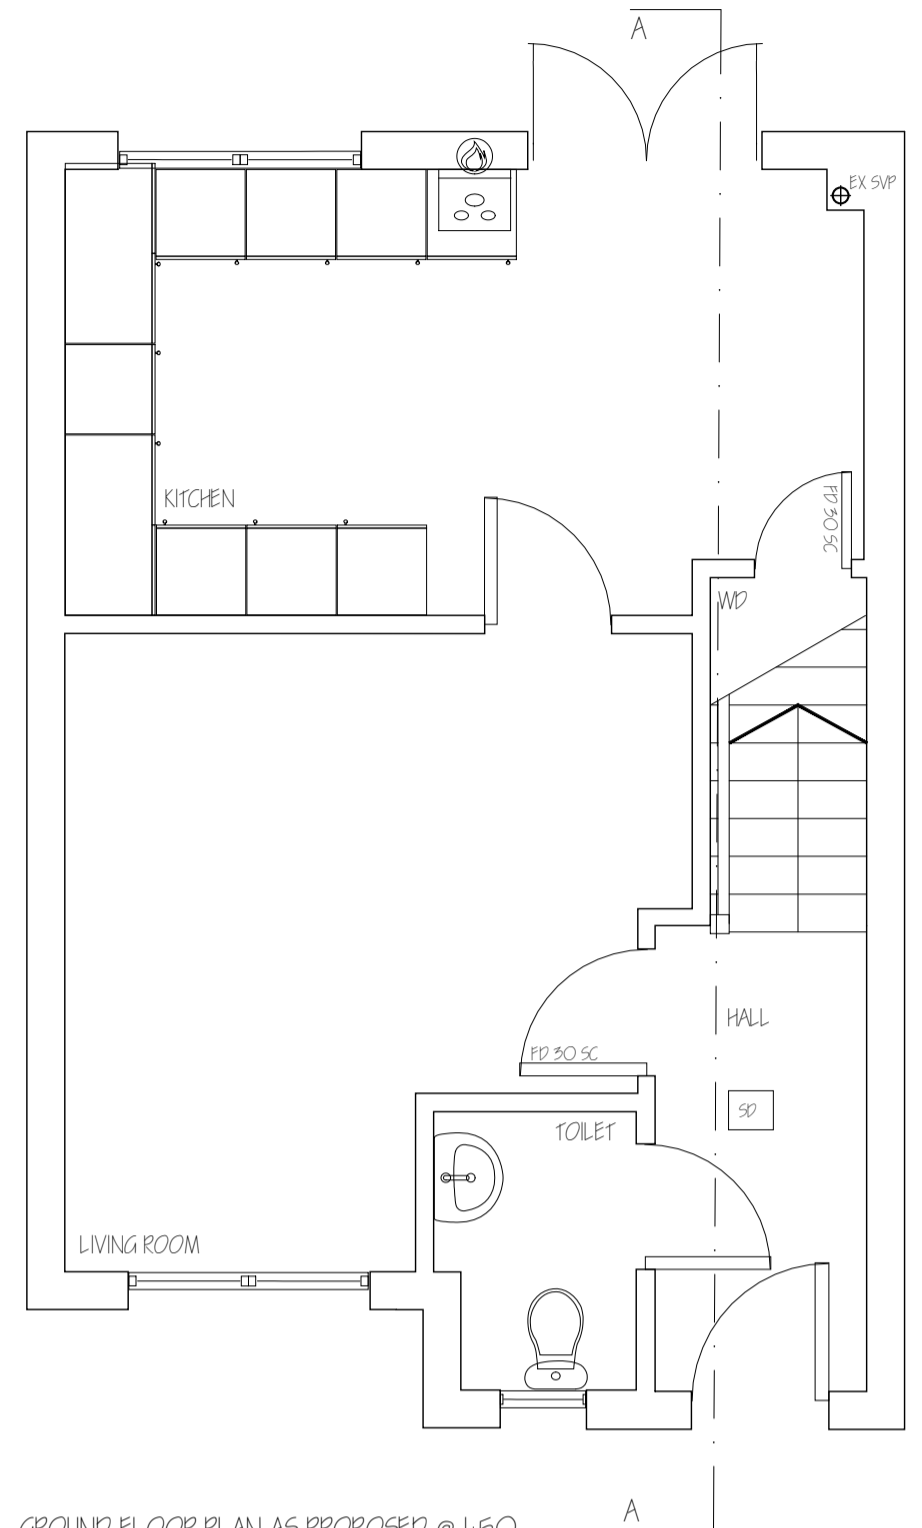

REV	DATE	DESCRIPTION	BY	CHKD
A	JAN 21	SCALE BAR ADDED AS PER PLANNING COMMENTS	BS	BS

BBS Architectural Design Services

Office Address:
26 Sandbank Crescent Glasgow, G20 0PE t: 0779 170 3330 e: bbs@bbsad.com

CLIENT	MR JAKE MCGREGOR		
PROJECT	41 LINNVIEW DRIVE		
DRAWING TITLE	DRAWINGS AS PROPOSED		
STATUS	PLANNING		
DRAWN	BS	SCALE	AS SHOWN
CHECKED	BS	ORIGINAL	A1
JOB No	1097	DATE	OCT 20
DRAWING NUMBER	L(20)102		