


**CIAT**  
Registered Practice

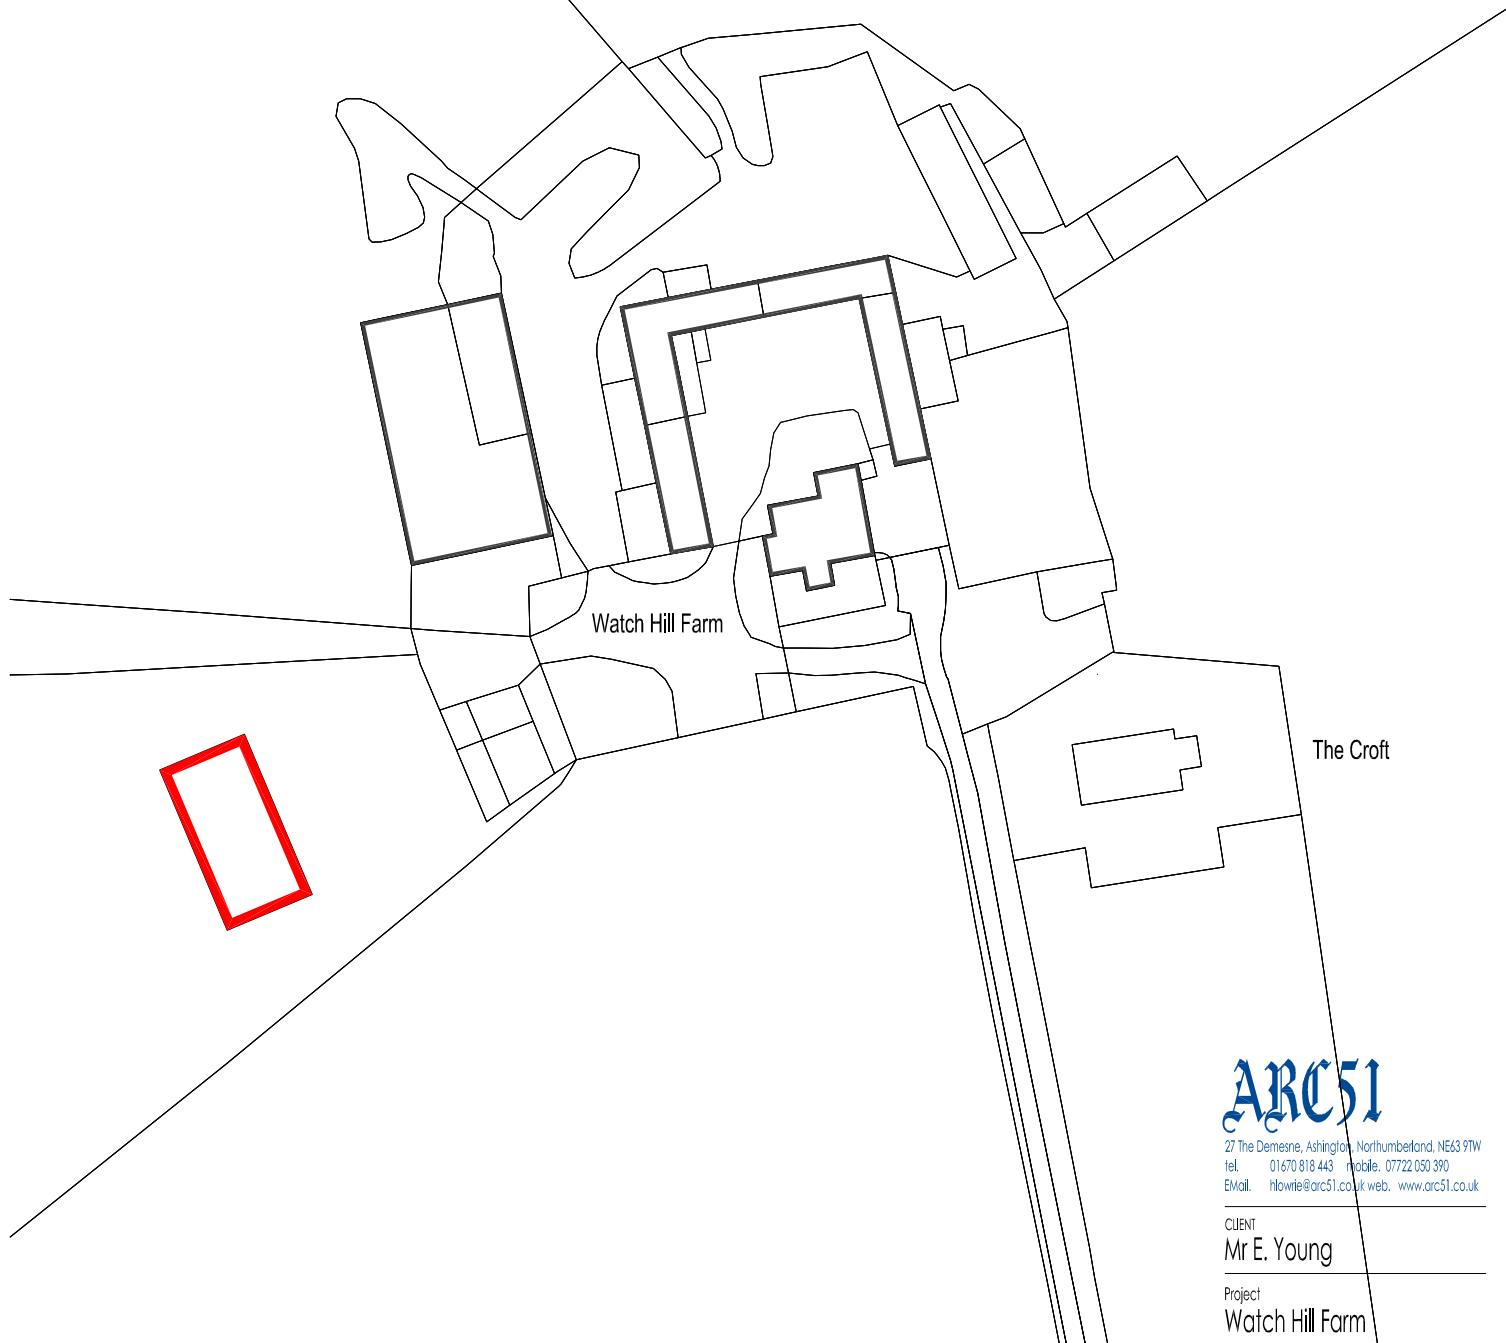

**ARC51**

27 The Demesne, Ashington, Northumberland, NE63 9TW  
tel. 01670 818 443 mobile. 07722 050 390  
Email: hlowrie@arc51.co.uk web. www.arc51.co.uk

CLIENT

Mr E. Young

Project

Watch Hill Farm  
Shilvington  
Ponteland  
Newcastle upon Tyne  
NE20 0AP

TITLE

**Location Plan**

Scale 1:1000 | Planning Issue


Drawn HLO | Date 15.01.2021

Drawing No.

**224 | 90-01 | \***

### Site Location Plan

Scale 1:1000

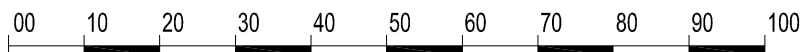

This map is drawn on the GB National Grid Heights (if given) are in metres above Newlyn datum.  
The representation of a road, track or path is no evidence of a right of way. The alignment of  
tunnels is approximate.

Reproduced using significant survey information from Ordnance Survey basic and derived scales  
digital data with the permission of the control of Her Majesty's Stationary Office

